


revision / issue	date

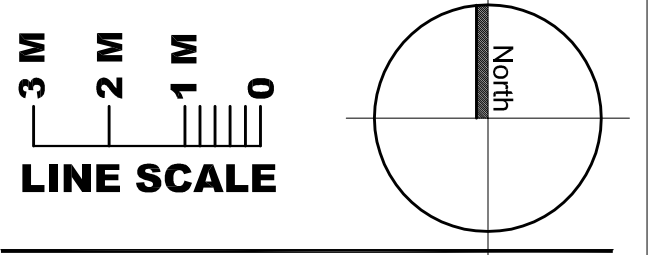

project
UNIVERSITY OF VICTORIA
 VICTORIA B.C.

**UNIVERSITY CENTRE
 PARKADE
 CAMPUS BIKE CENTRE**

UNIVERSITY PROJECT NO. 12-00591

This drawing, as an instrument of service, is the property of DGBK Architects, and may not be reproduced without their permission, and unless the reproduction carries their name. All designs and other information shown on the drawing are for use in the specified project only and shall not be used otherwise without written permission of this office.
 Written dimensions shall have precedence over scaled dimensions. Contractors shall verify and be responsible for all dimensions and conditions on the job and this office shall be informed of any variations from the dimensions and conditions shown on the drawing. Shop drawings shall be submitted to this office for review before proceeding with fabrication.

dgbk architects | design • planning • interiors
 suite 550 • 1500 west georgia street • vancouver • bc • v6g 2z6
 T: 604.682.1654 • F: 604.682.2425 • W: www.dgbk.com

title

FLOOR PLAN

scale 1 : 100

date 7 JAN 2013

drawn

checked

project no.
12-112

drawing no.

A-202

latest revision no.