




Notes:

Title:
Interpretive Signage
Rendering
Typical Sign Types

Date: 22 July 2025
Scale: NTS
Drawn By: JW
Project Number: -
Drawing No. **AS1**

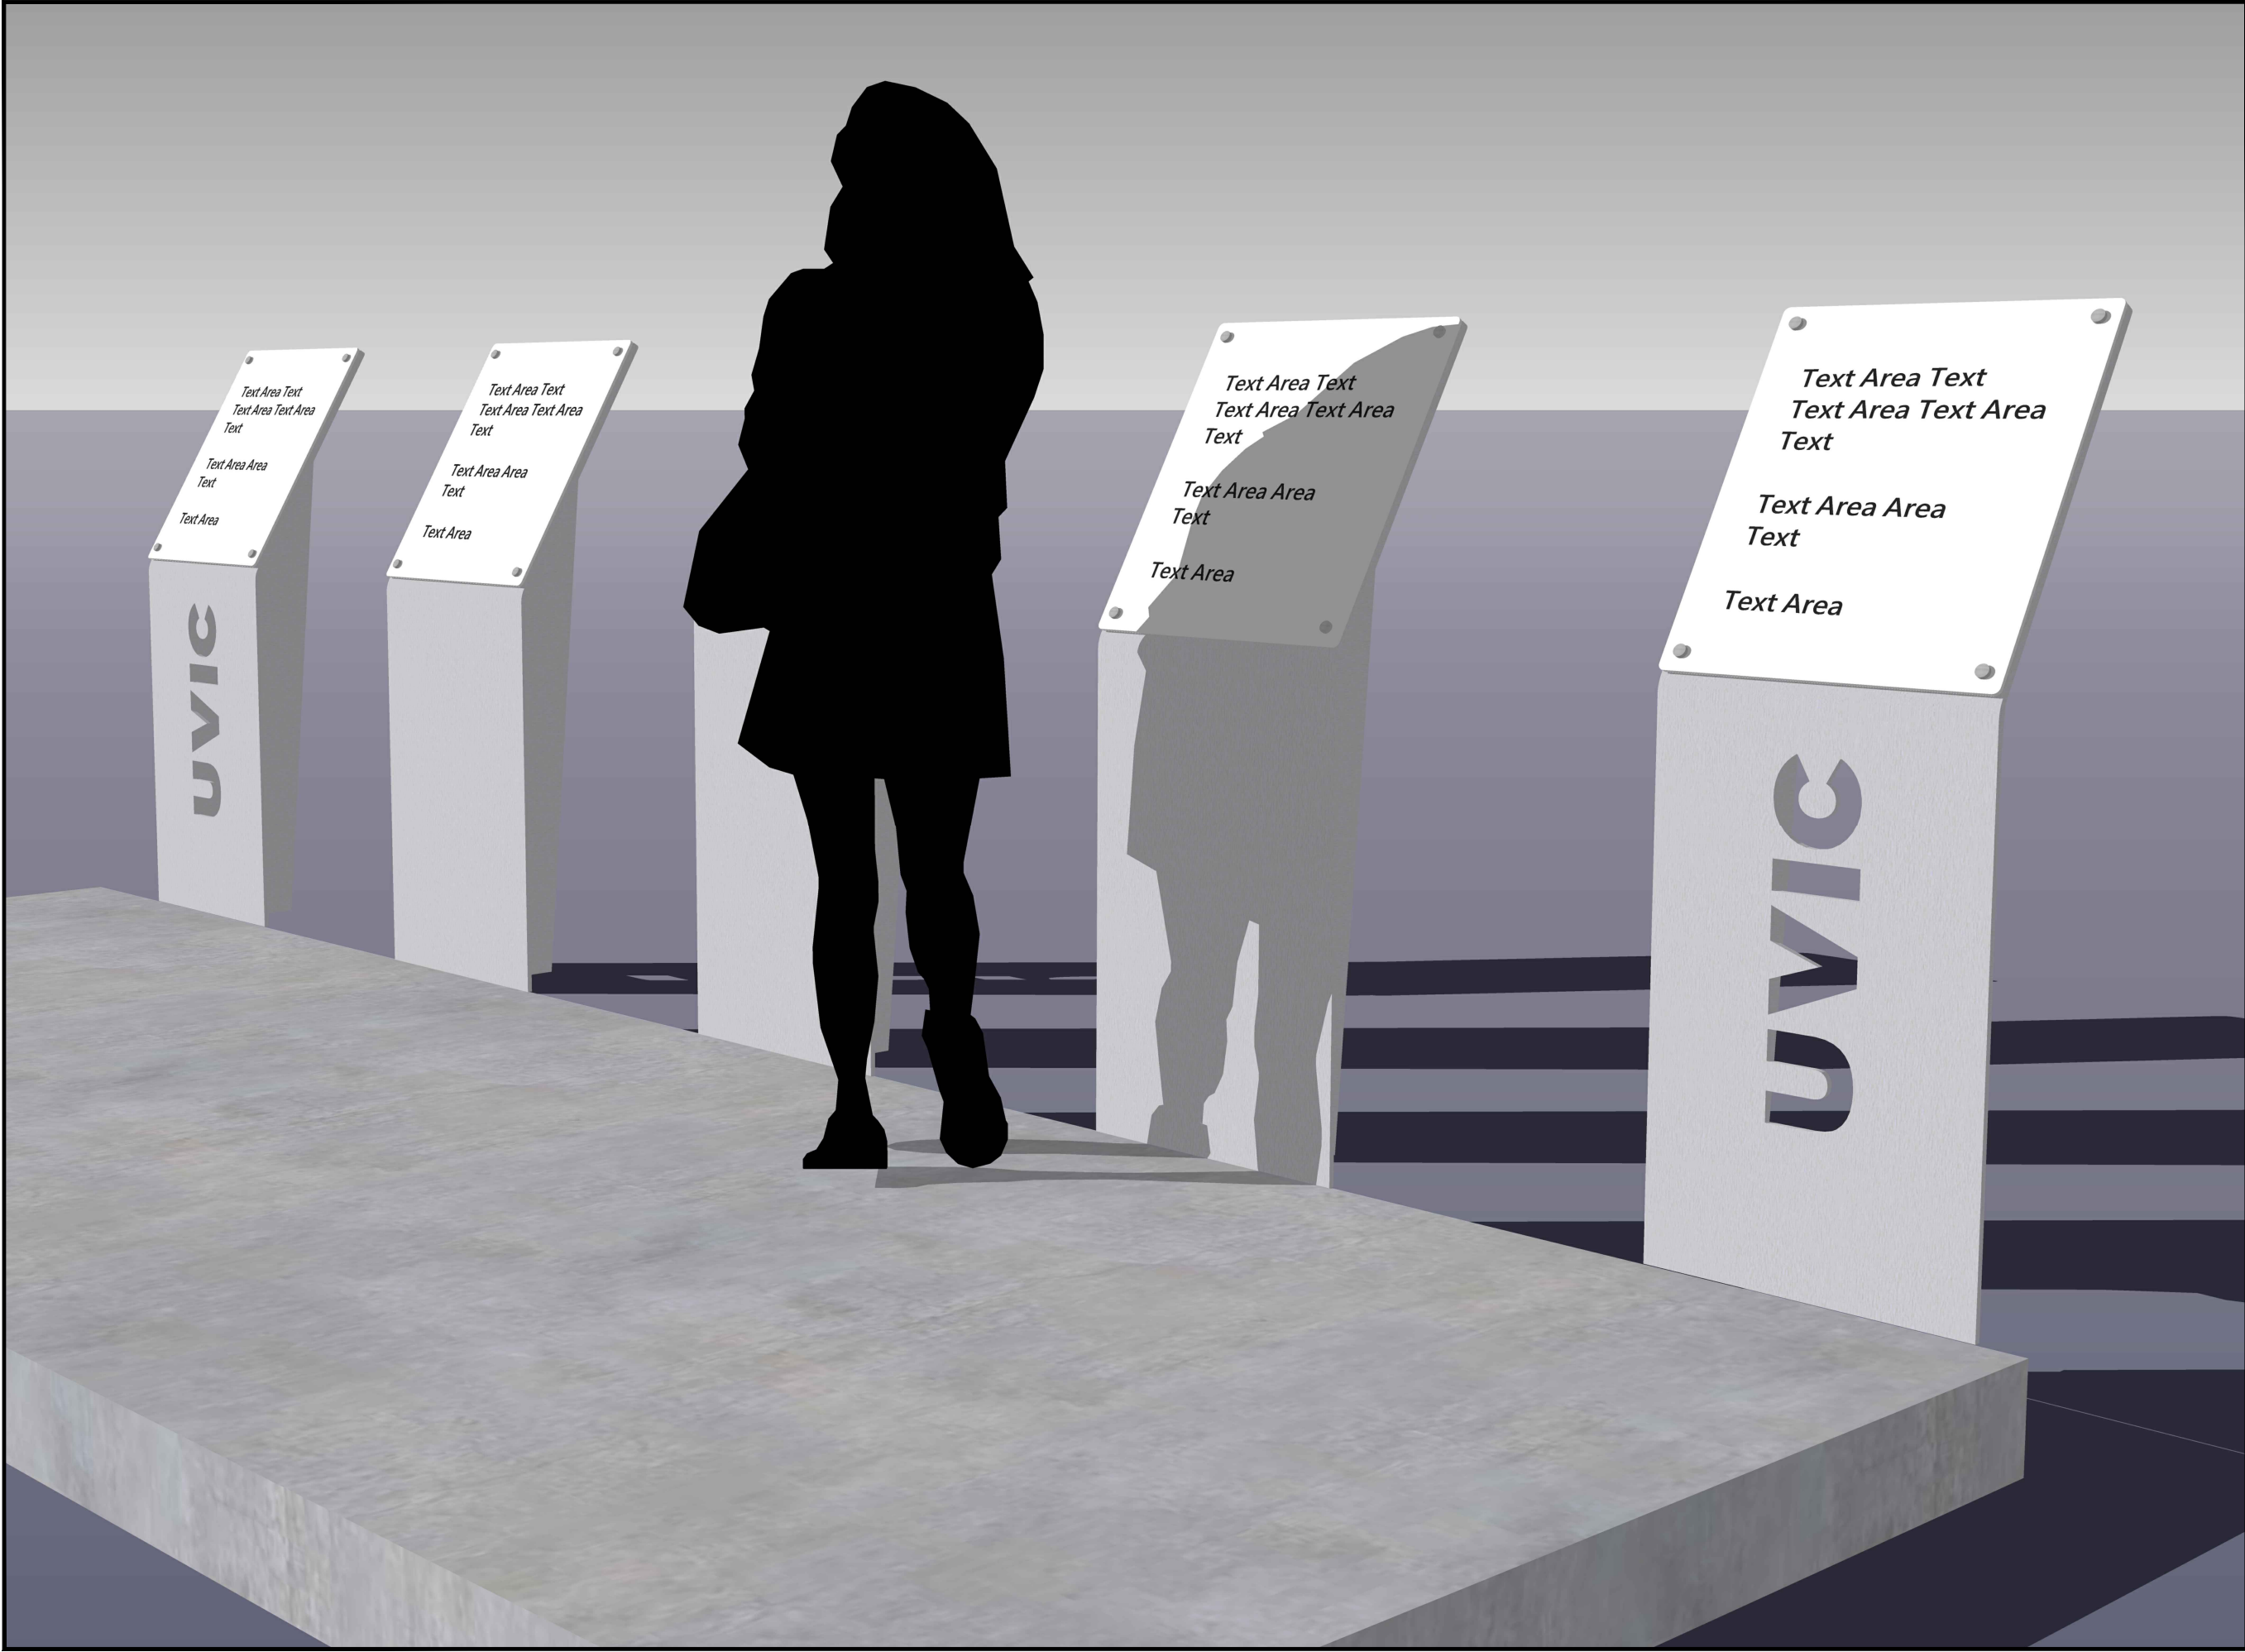


Notes:


Note that Cutout Text is only featured on specific signs in array.

Title:
Interpretive Signage
Rendering
Typical Array


Date: 22 July 2025
Scale: NTS
Drawn By: JW
Project Number: -
Drawing No. **AS2**

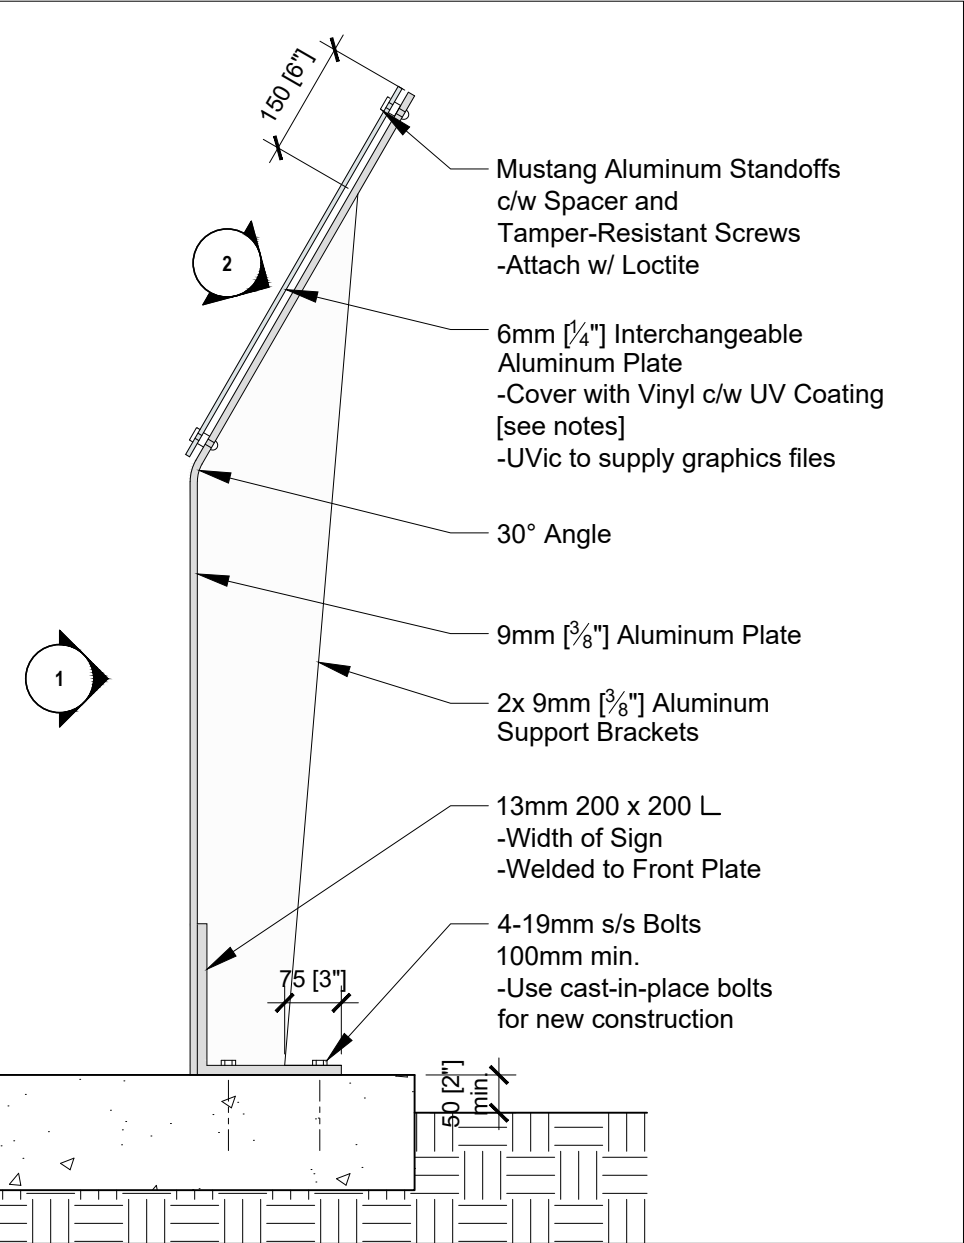


A Side Section - Standard Installation
1:10

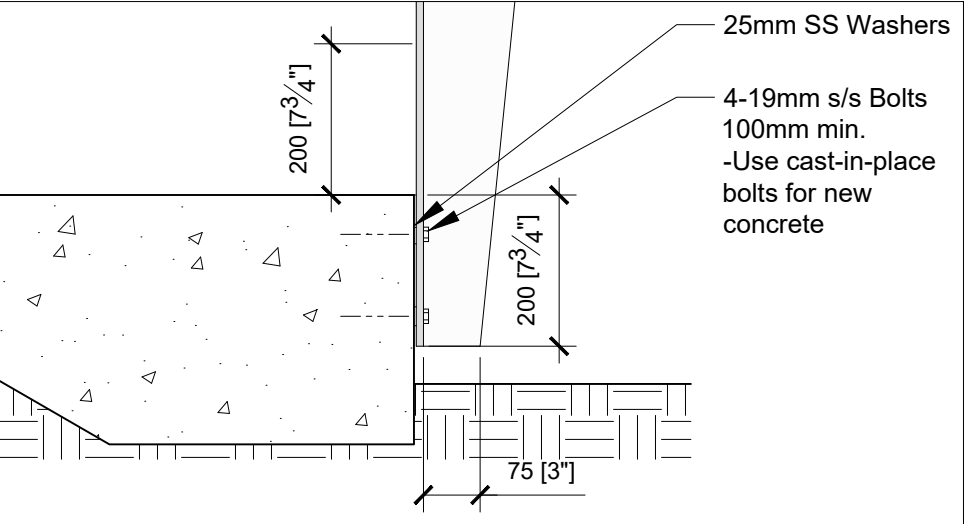

B Base Detail - Curbside Installation
1:10

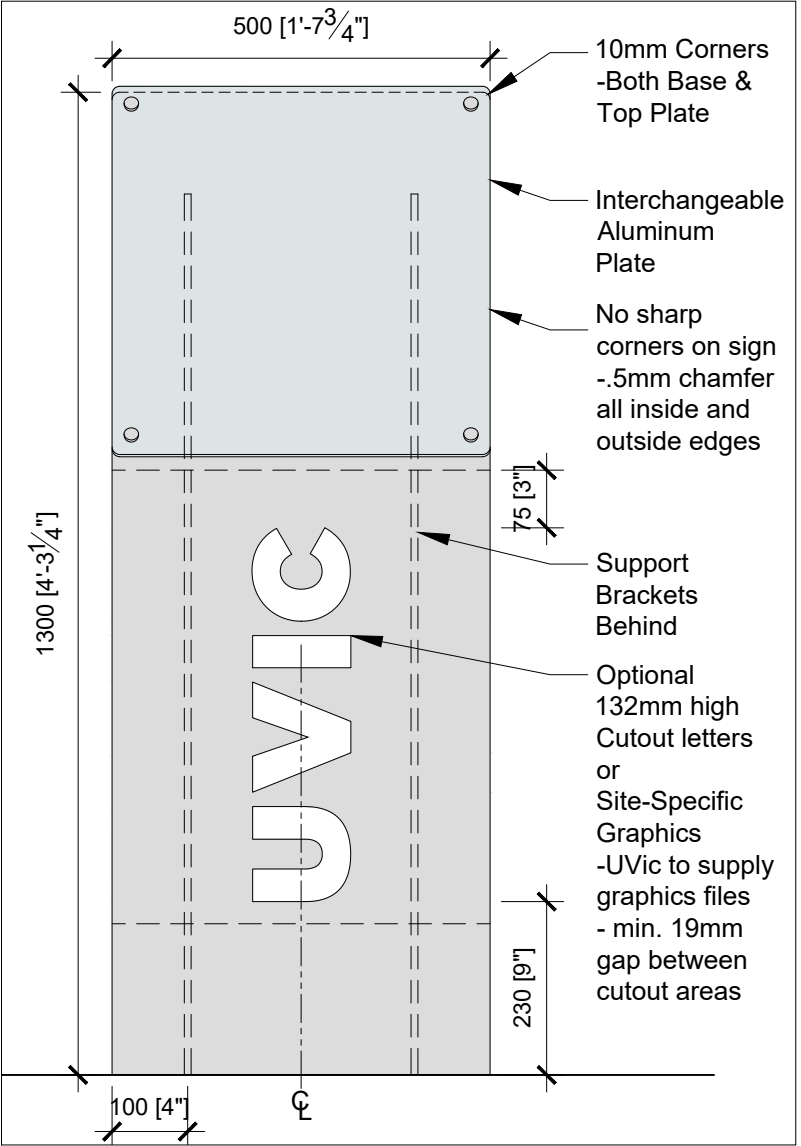

1 Front Elevation
1:10

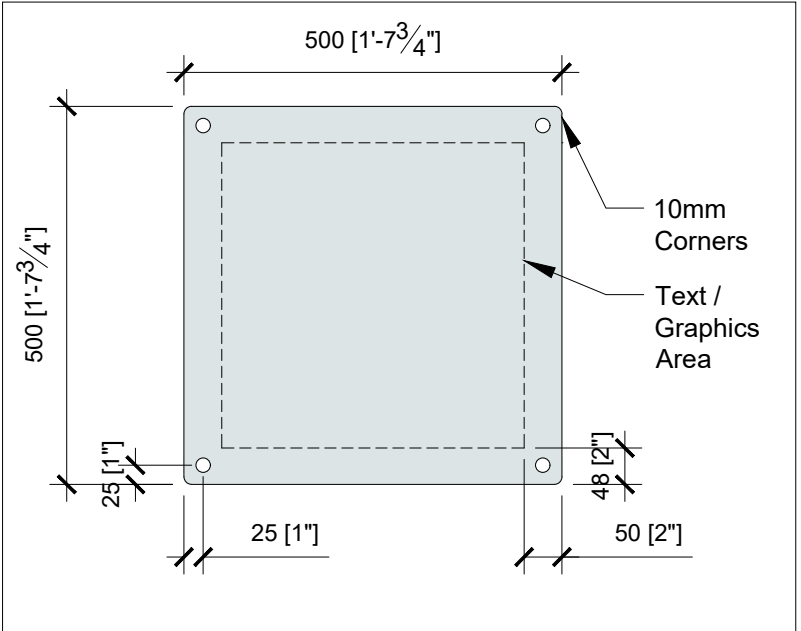

2 Interchangeable Plate Details
1:10

Notes:


- Refer to Metric dimensions. Imperial dimensions for reference only.
- Custom sizes are acceptable.

All alterations subject to approval by Facilities Management.

Panel material: Clear Anodized Aluminum - Satin Finish

Vinyl: 3M IJ180, MPI 2005 or equivalent.
Vinyl-wrapped base panel colour to be Pantone 7541c for glare prevention.
Over-laminate: 3M 8914, Avery DOL 6060 or equivalent.

Use compatible UV inks and over-laminates as recommended by manufacturer.

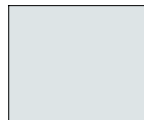

Pantone 7541c

Title:
Interpretive Signage
Side Section /
500mm size Front Elevations

Date: **22 July 2025**
Scale: **1:10**
Drawn By: **JW**
Project Number: **-**
Drawing No. **AS3**

Notes:


- Refer to Metric dimensions. Imperial dimensions for reference only.
- Custom sizes are acceptable.

All alterations subject to approval by Facilities Management.

Panel material: Clear Anodized Aluminum - Satin Finish

Vinyl: 3M IJ180, MPI 2005 or equivalent.
Vinyl-wrapped base panel colour to be Pantone 7541c for glare prevention.
Over-laminate: 3M 8914, Avery DOL 6060 or equivalent.

Use compatible UV inks and over-laminates as recommended by manufacturer.

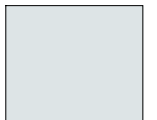

Pantone 7541c

Title:

Interpretive Signage

1m Size Front Elevations


Date: **22 July 2025**

Scale: **1:10**


Drawn By: **JW**

Project Number: **-**

Drawing No. **AS4**

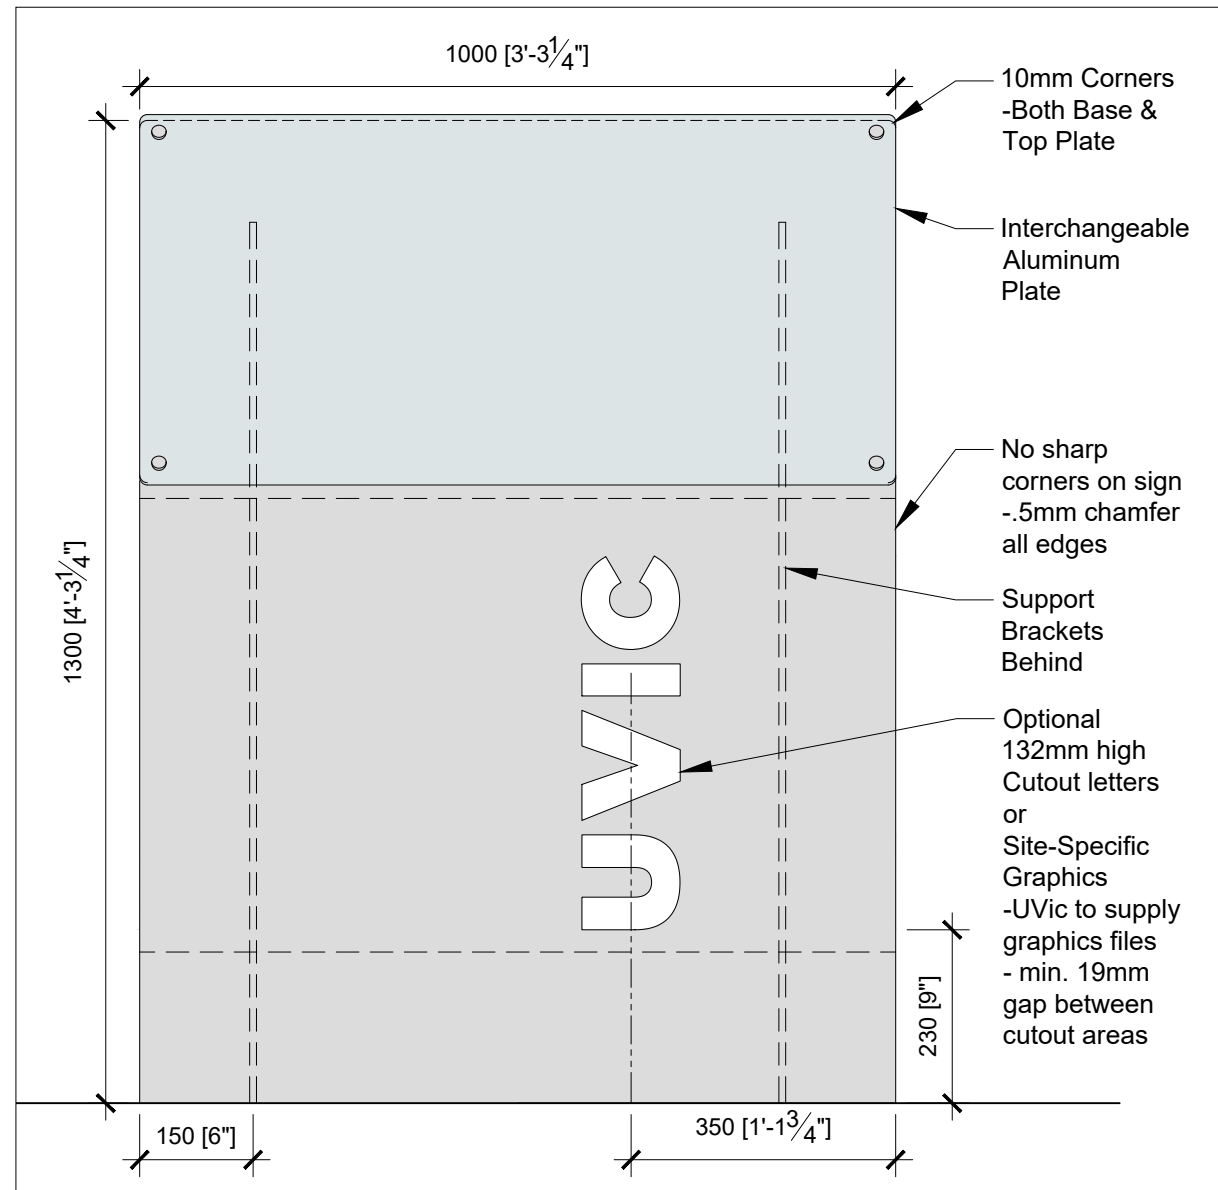

1 Front Elevation
1:10

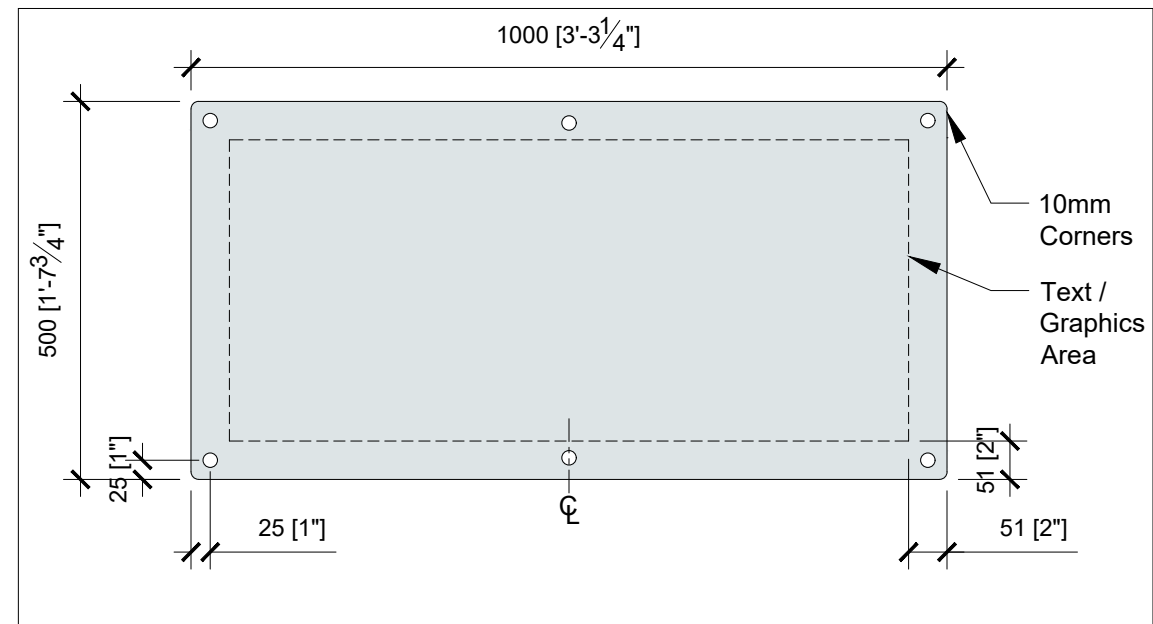

2 Interchangeable Plate Details
1:10

Notes:

- Refer to Metric dimensions. Imperial dimensions for reference only.
- Custom sizes are acceptable.

All alterations subject to approval by Facilities Management.

Panel material: Clear Anodized Aluminum - Satin Finish

Vinyl: 3M IJ180, MPI 2005 or equivalent.
Vinyl-wrapped base panel colour to be Pantone 7541c for glare prevention.
Over-laminate: 3M 8914, Avery DOL 6060 or equivalent.

Use compatible UV inks and over-laminates as recommended by manufacturer.



Pantone 7541c

Title:

**Interpretive Signage
Elevated Sign
Section and Elevations**


Date: **22 July 2025**

Scale: **1:10**


Drawn By: **JW**

Project Number: **-**


Drawing No. **AS5**

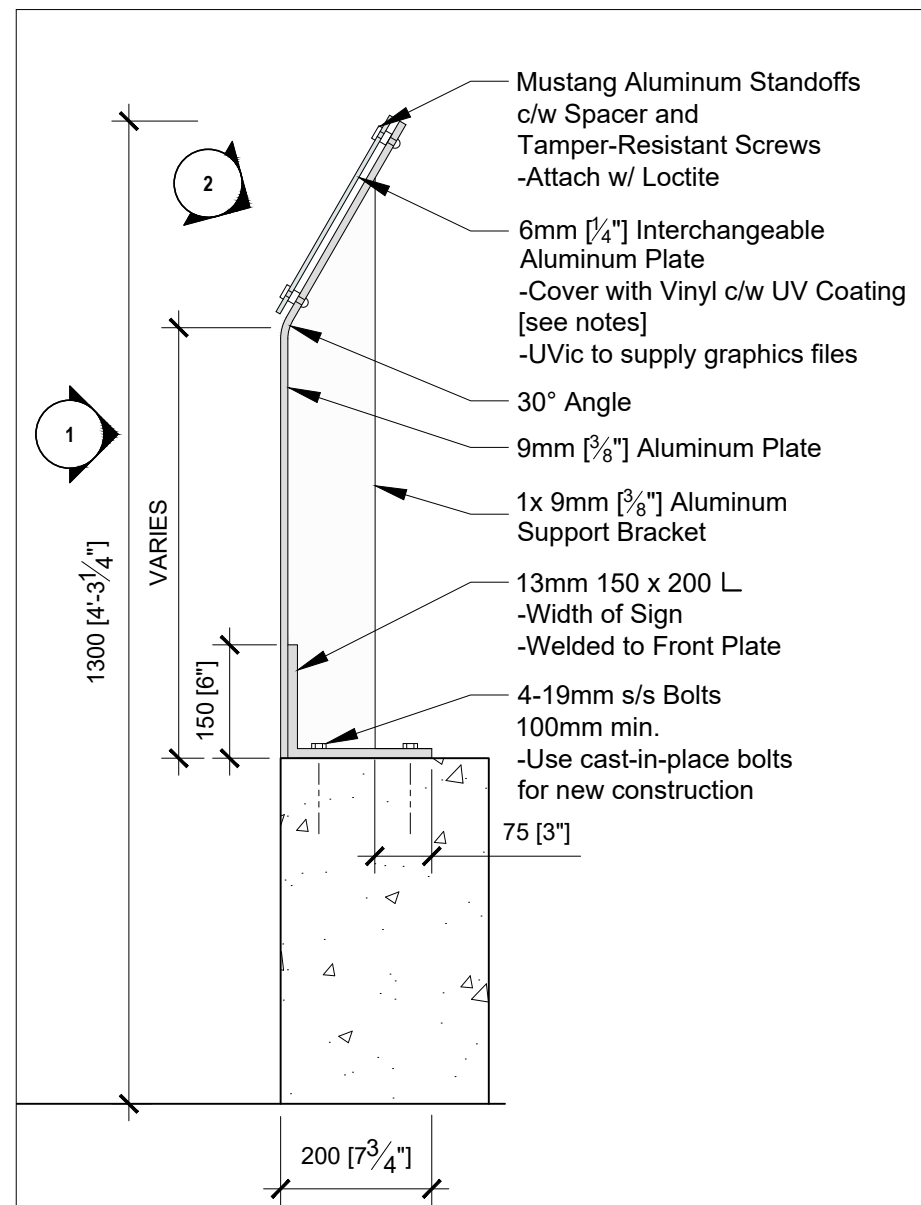

A Side Section
1:10

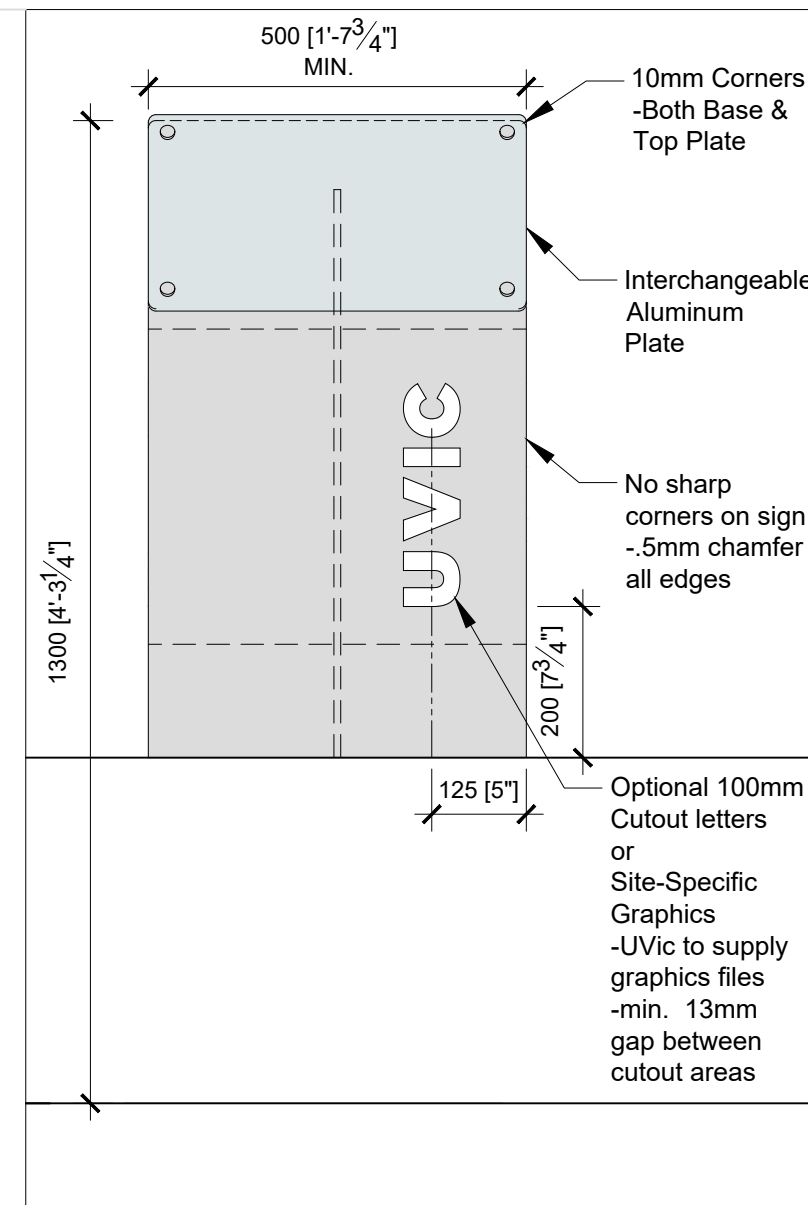

1 Front Elevation
1:10

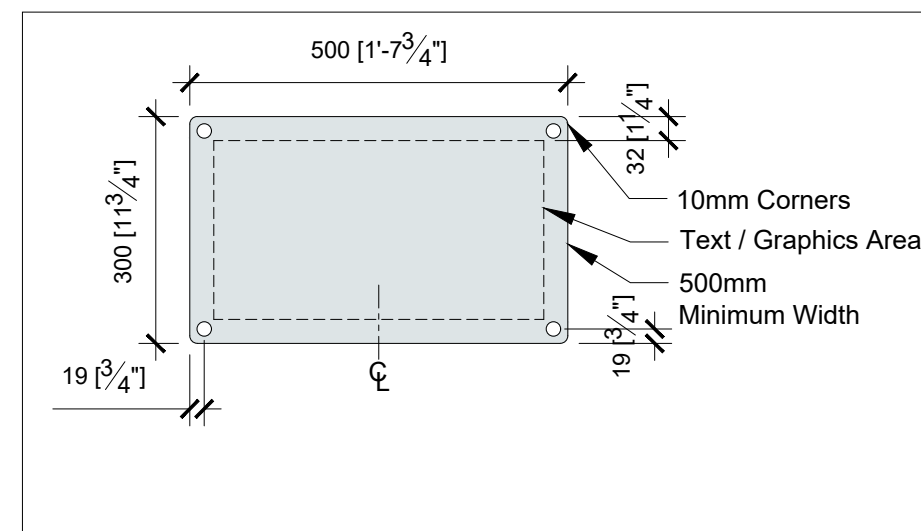

2 Interchangeable Plate Details
1:10