
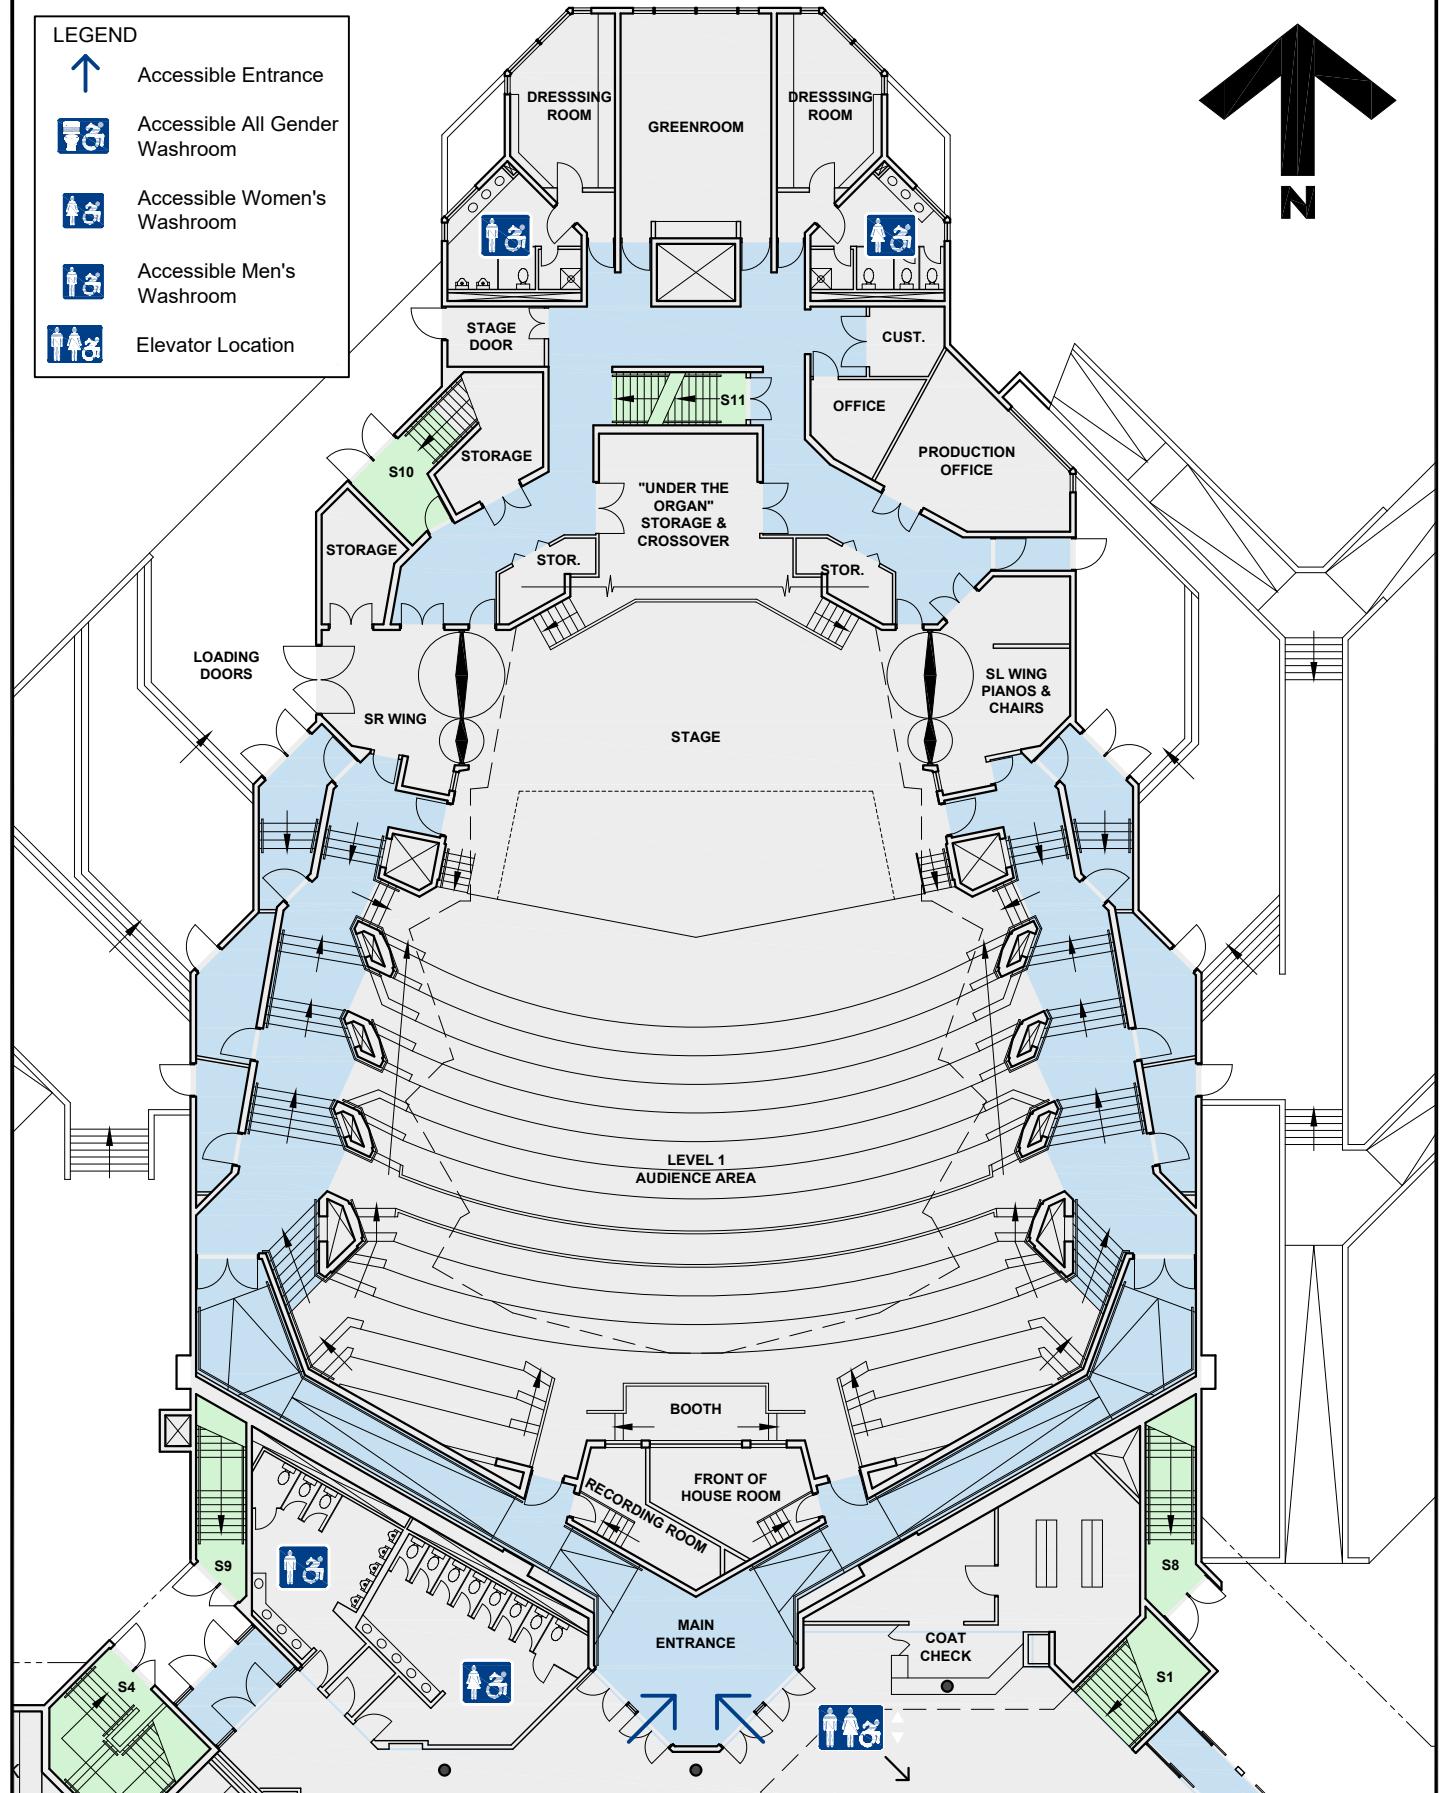


LEGEND

- ↑ Accessible Entrance
- ♿ Accessible All Gender Washroom
- 🚻 Accessible Women's Washroom
- 🚹 Accessible Men's Washroom
- ♿ Elevator Location

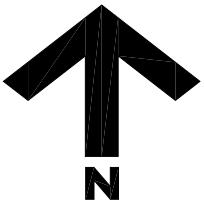

**University
of Victoria**

Facilities Management

Notes:
0 1 2 3 4 5 6
metres
0 5 10 15 20
feet

Title:
**Farquhar Auditorium
Main (Level 1)
Floor Plan**

Date: 12 January 2026
Scale: NTS
Drawn By: JW
Project Number:
Drawing No.

SK4