

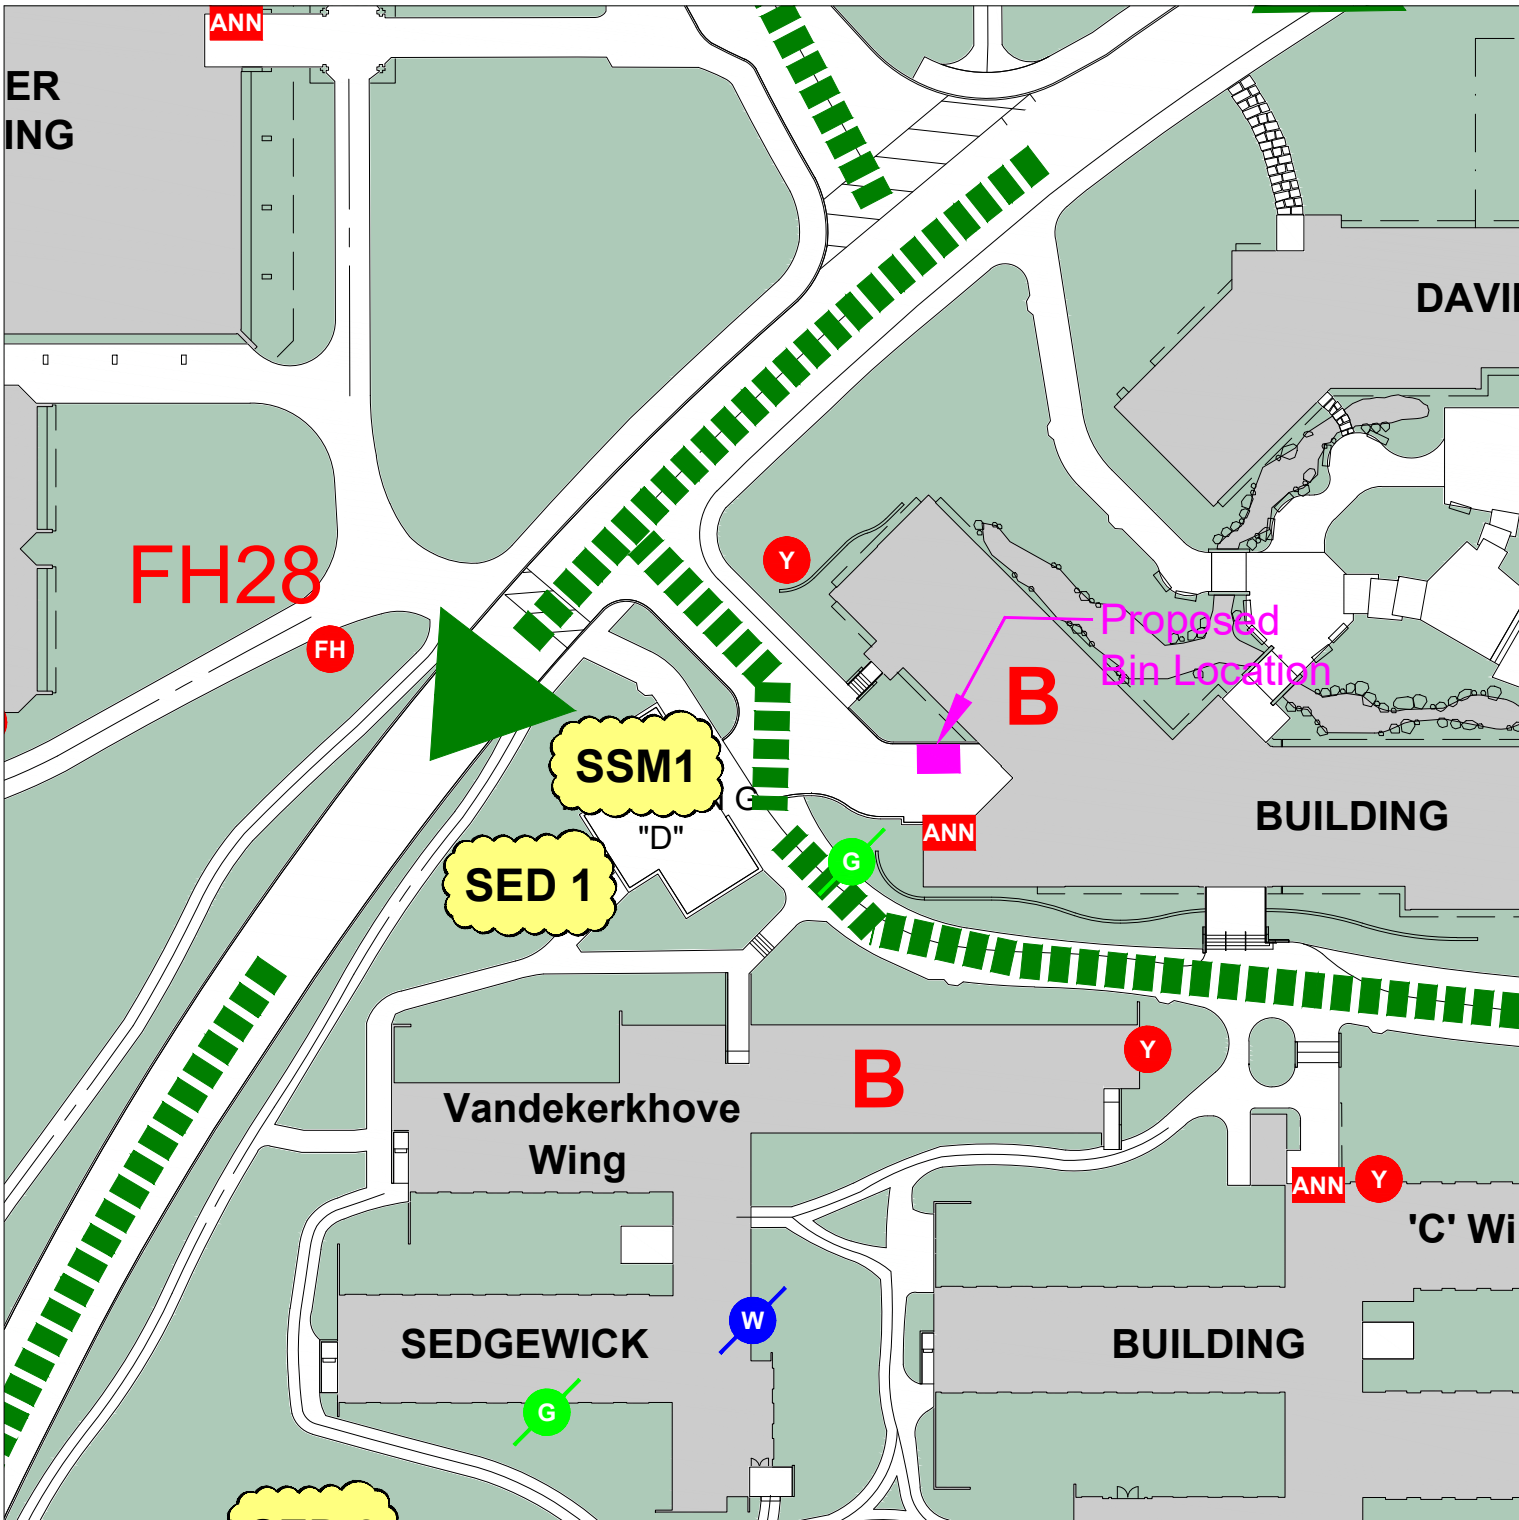
## FACILITIES MANAGEMENT

Saunders Building




PO Box 1700 STN CSC Victoria BC V8W 2Y2 Canada

---

<b>Title:</b>	David Turpin Building B150-B165 ENVI Renovation
<b>Location:</b>	DTB B150-B165
<b>Description:</b>	<p>Facilities Management will be working with Aral Construction (2014) Ltd. and their subcontractors to renovate interior spaces in DTB B150-B165.</p> <p>Demolition waste bin located per the attached site plan.</p> <p>There will be increased noise levels during this work. We apologize for any inconvenience this may cause.</p>
<b>Time frame:</b>	<p>Project Schedule: July 22 – November 19, 2021</p> <p><b>Waste Bin:</b> July 29 – August 6, 2021</p>
<b>FMGT contact:</b>	Linda Boggs, Project Manager
<b>Email address:</b>	lboggs@uvic.ca
<b>Phone:</b>	250-418-1683



**notes:**

-  EMERGENCY ACCESS ROUTE
-  TEMPORARILY DECOMMISSIONED EMERGENCY ACCESS ROUTE
-  CONSTRUCTION FENCE

**July 29, 2021 to August 6, 2021**

CONSTRUCTION DATES



**University of Victoria**  
Facilities Management

**Project:**

**20-04516**

**title:**

**DTB B150-B165 ENVI Reno  
Proposed Bin Location**

**date: July 28, 2021**

**scale:**

**drawn by: dp**

**project number: 20-04516**

**FD memo #.**