


FACILITIES MANAGEMENT

Saunders Building

PO Box 1700 STN CSC Victoria BC V8W 2Y2 Canada

Title:	Bob Wright Centre Chillers - Equipment Delivery
Location:	Area behind Bob Wright Centre (map to follow)
Description:	Facilities Management is advising of an equipment delivery taking place Wednesday, June 1, 2022 behind Bob Wright Centre. We apologize for any inconvenience this may cause.
Time frame:	Wednesday, June 1, 2022 - 7:00am to 4:00pm
FMGT contact:	Neel Chadda, Project Manager
Email address:	neelchad@uvic.ca
Phone:	250-721-7226



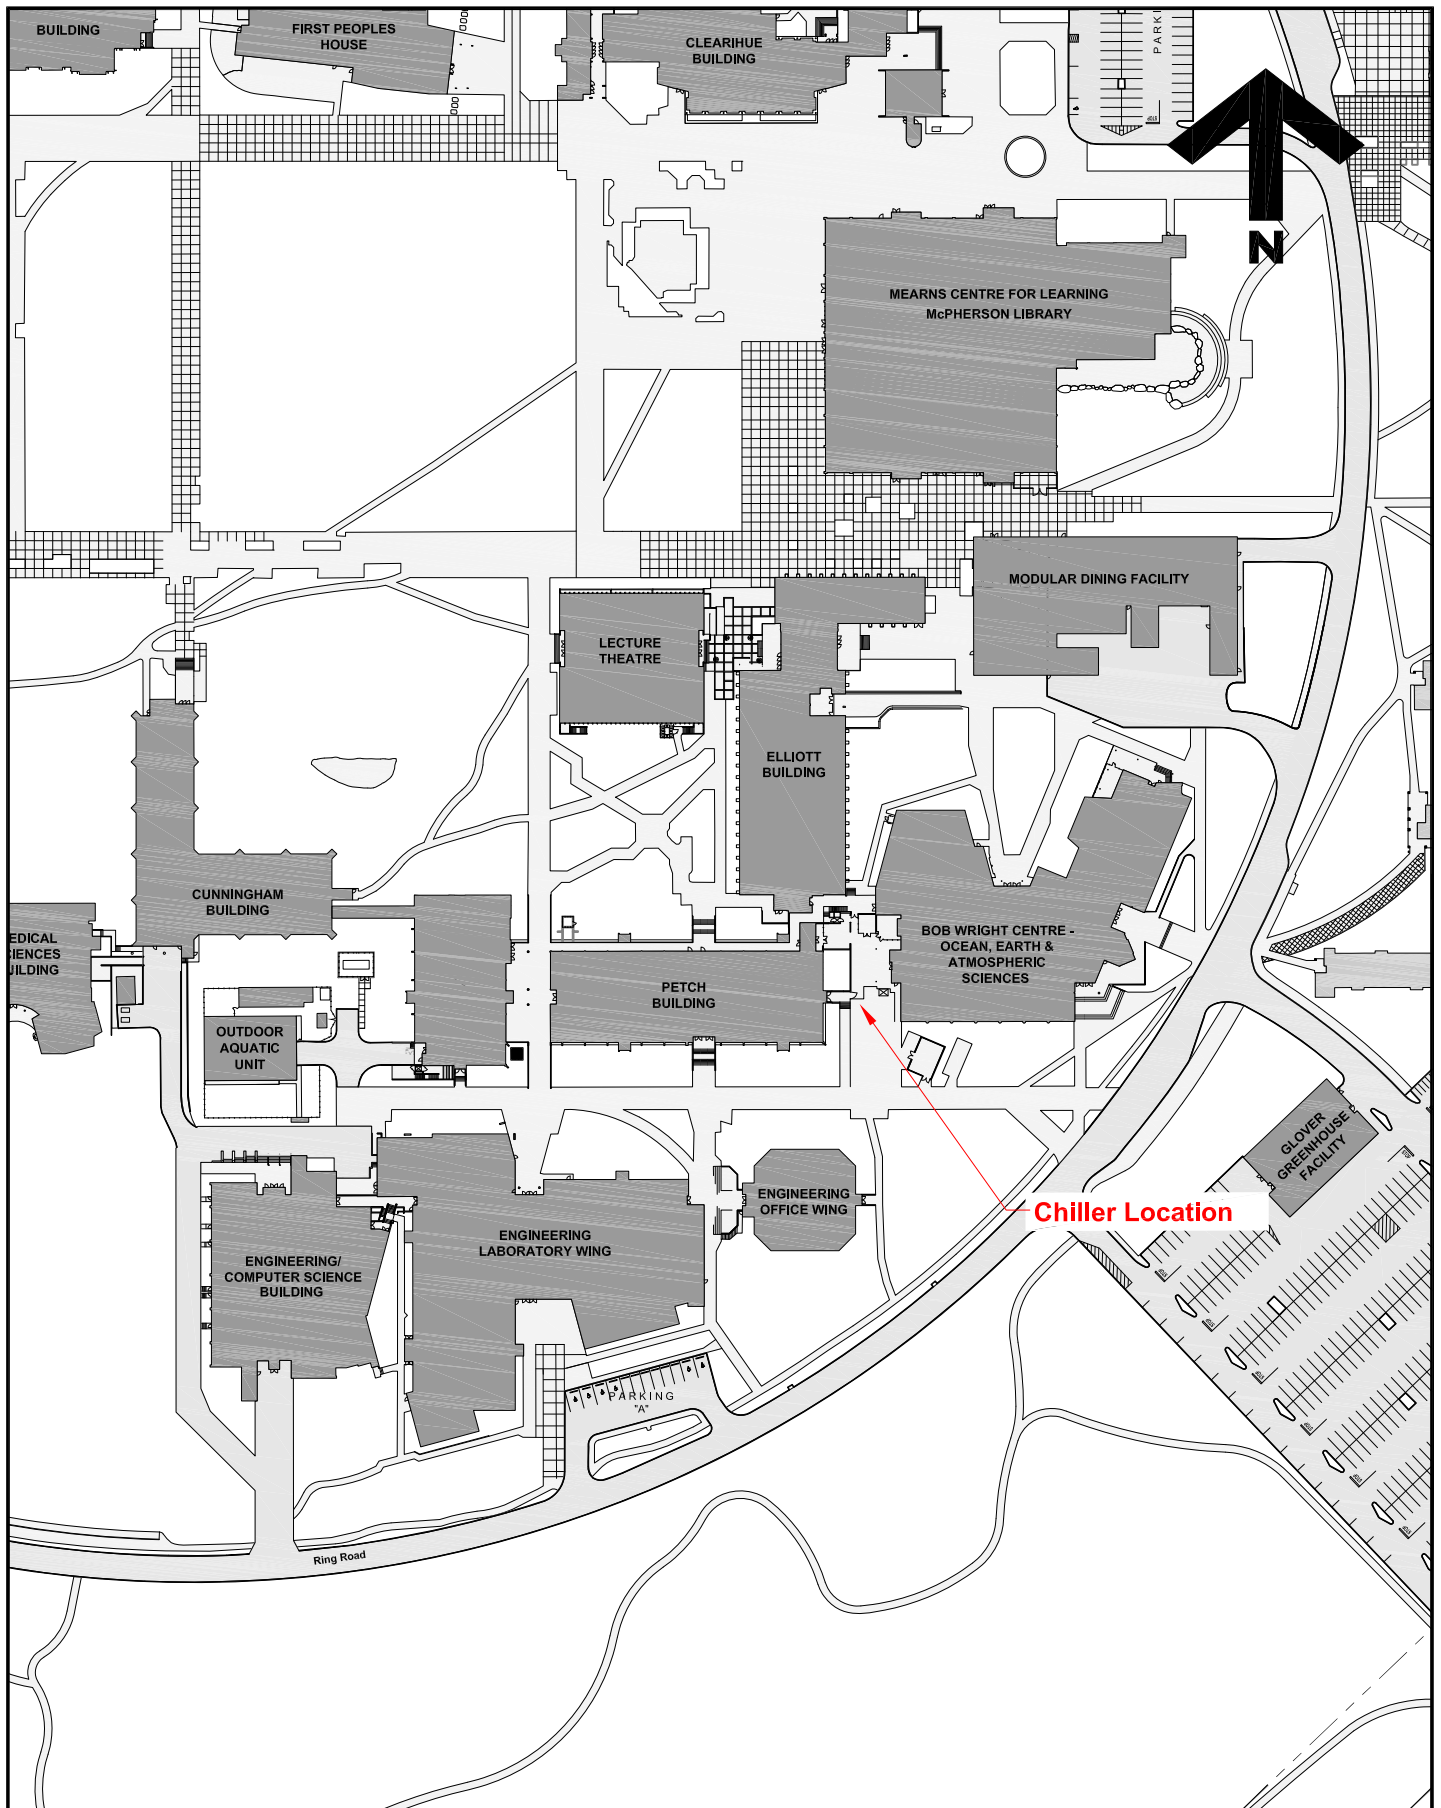

**University
of Victoria**

Facilities Management

Notes:
Equipment to arrive on site
Between 7 a.m. and 4 p.m.
June 1st, 2022

Title:
**Bob Wright Centre
Chiller Installation
Site Plan**

Date: **31 May 2022**
Scale: **1:3000**
Drawn By: **JW**
Project Number: **F05520**
Drawing No. **SK1**