


FACILITIES MANAGEMENT

Saunders Building

PO Box 1700 STN CSC Victoria BC V8W 2Y2 Canada

- Title:** Campus Parking Lot Repairs – Lot 11, Phase II Repaving
- Locations:** (SAU) Saunders Parking Lot 11 (Refer to attached sketch)
- Description:** Facilities Management and Capital City Paving will be restricting traffic flow and access within Parking Lot 11.
- There will be excavation equipment and trucks removing the excavated material/bringing bedding/fill material.
- Please ensure that all private vehicles have been moved off this parking lot at that times indicated.
- Be advised, there will be odours from the asphalt installation operations.
- We apologize for the inconvenience.
- Time frame:** Repaving will take place according to the following Schedule:
- Friday, September 20th, 2019: 7:00 am to 3:30 pm**
- Excavation of **Green** area.
NO ACCESS to rear of Saunders Workshop No.2 from 7:30 am to 3:30 pm.
- Saturday, September 21st, 2019: 7:00 am to 3:30 pm**
- Green** area will be **CLOSED** for asphalt repaving and line painting (weather permitting).
- Sunday, September 22nd, 2019: 7:00 am to 3:30 pm**
- Line Painting (weather permitting).
- Monday, September 23rd, 2019 – 7:00 am**
- Parking Lot 11 reopens at 7:00 am.
- FMGT contact:** Tim Burchill, Project Manager
- Email address:** tburchill@uvic.ca
- Phone:** 250-472-4668 or 250-661-5587
- 





Notes:
No Parking available in Lot 11 Sept 20-22.
Work to begin at 7am on dates given, weather permitting.

This drawing is for reference only. All site dimensions and conditions must be field-verified and reflected in all drawings submitted to UVic. The UVic title block is for FMGT use only. Modifications made to this document must be represented by the modifiers own title block. Any discrepancies found in UVic drawings must be communicated to UVic FMGT Project Manager assigned to the Project.

Title:
Lot 11 Paving Plan

Date: **19 September 2019**
Scale: **1:1000**
Drawn By: **JW**
Project Number: **19-04049**
Drawing No. **SK1**

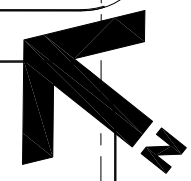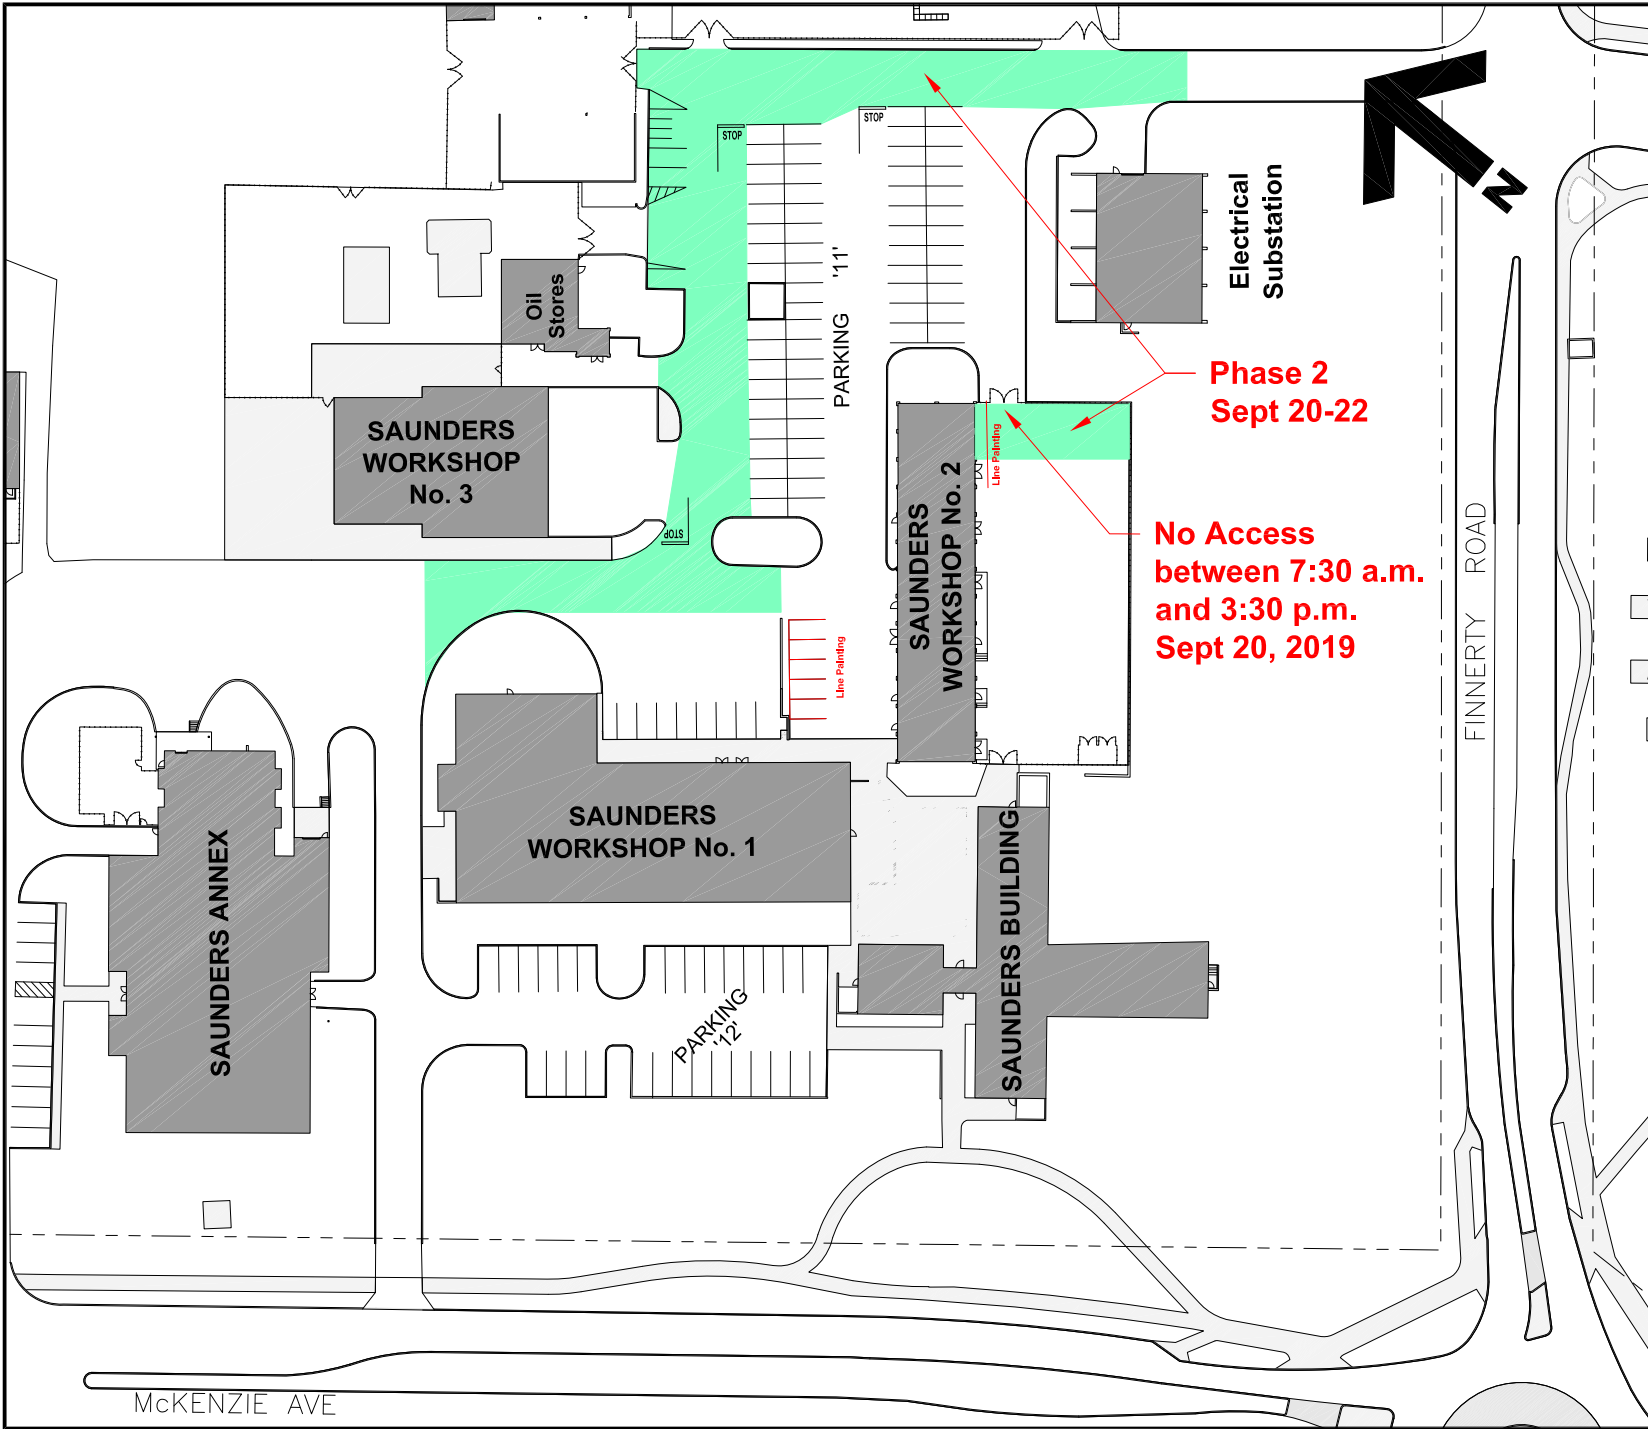

Electrical Substation

Phase 2 Sept 20-22

No Access between 7:30 a.m. and 3:30 p.m. Sept 20, 2019

FINNERTY ROAD

McKENZIE AVE

SAUNDERS WORKSHOP No. 3

SAUNDERS WORKSHOP No. 1

SAUNDERS WORKSHOP No. 2

SAUNDERS BUILDING

SAUNDERS ANNEX

Oil Stores

PARKING '11'

PARKING '12'

STOP

STOP

Line Painting

Line Painting