

FACILITIES MANAGEMENT

Saunders Building

PO Box 1700 STN CSC Victoria BC V8W 2Y2 Canada

Title:	Human and Social Development Building – 2 nd Floor Washroom Shutdown - Update
Location:	HSD B225 and B229
Description:	Facilities Management and Brenric Construction have scheduled a plumbing shutdown for the washrooms on the 2 nd floor of HSD. Please use alternate washrooms shown on the attached floor plan. The washrooms will be closed for use during this time frame. This may also affect the water supply for the Custodial closet room B227. Smoke and heat detection in B wing will also be deactivated during this time frame to avoid nuisance alarms. The fire alarm system will otherwise be operating normally.
Time frame:	Wednesday, June 30, 2021 from 7:00 am to 4:00 pm (maximum)
FMGT contact:	Kim Frechette, Project Manager
Email address:	kfrechette@uvic.ca
Phone:	250-516-2922




Notes:

This drawing is for reference only. All site dimensions and conditions must be field-verified and reflected in all drawings submitted to UVic. The UVic title block is for FMGT use only. Modifications made to this document must be represented by the modifiers own title block. Any discrepancies found in UVic drawings must be communicated to UVic FMGT Project Manager assigned to the Project.

Title:
Human and Social Development
B225 B229 Washroom Closure
June 28, 7:00 a.m. to 4:00 p.m.

Date: June 23, 2021
Scale: NTS
Drawn By: DJP
Project Number: 20-04695
Drawing No. SK1

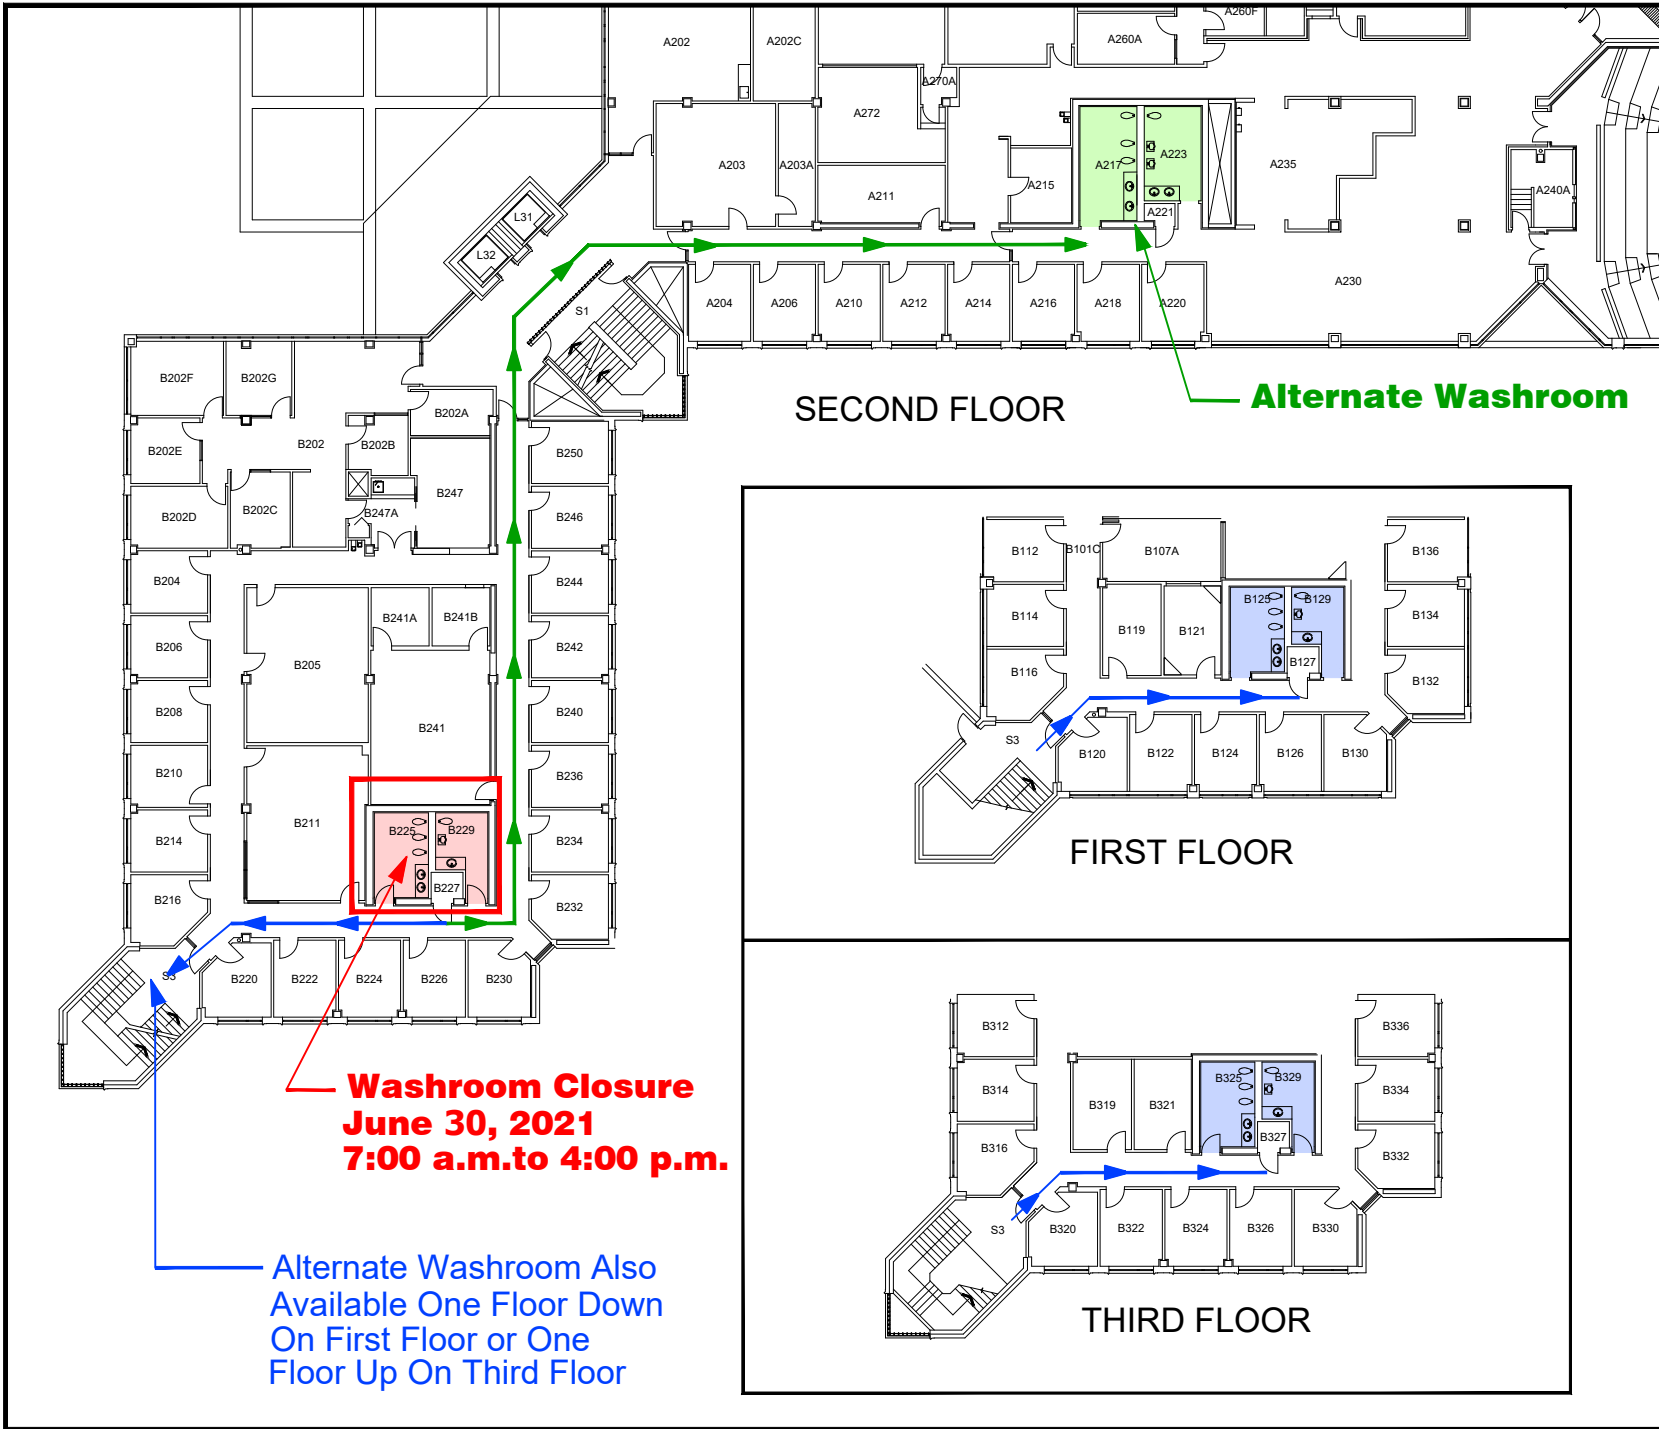

**Washroom Closure
June 30, 2021
7:00 a.m. to 4:00 p.m.**

Alternate Washroom Also Available One Floor Down On First Floor or One Floor Up On Third Floor

SECOND FLOOR

Alternate Washroom

FIRST FLOOR

THIRD FLOOR