

## FACILITIES MANAGEMENT

Saunders Building

PO Box 1700 STN CSC Victoria BC V8W 2Y2 Canada

---

**Title:** All Gender Washroom Renovations Maclaurin A Wing Level 2, 3, 4

**Location:** MAC – refer to attached floor plan  
Level 2 - A231, A233, A246, A244  
Level 3 - A331, A333, A344, A346  
Level 4 - A431, A433, A444, A446

**Description:** Facilities Management Carpentry, Lock, Paint, and Sign Shops will be working to complete the renovations to washrooms in the A wing to create single occupant all gender washrooms. Work includes stall removal, patch and paint, hardware changes, and signage upgrades.

Washrooms will be temporarily inaccessible when the work is happening. Please use washrooms on the floor above or below as required.


We apologize for any inconvenience this may cause.


**Time frame:** February 18 through February 21, 2025

**FMGT contact:** Kim Frechette, Project Manager


**Email address:** [kfrechette@uvic.ca](mailto:kfrechette@uvic.ca)

**Phone:** 250-213-1233



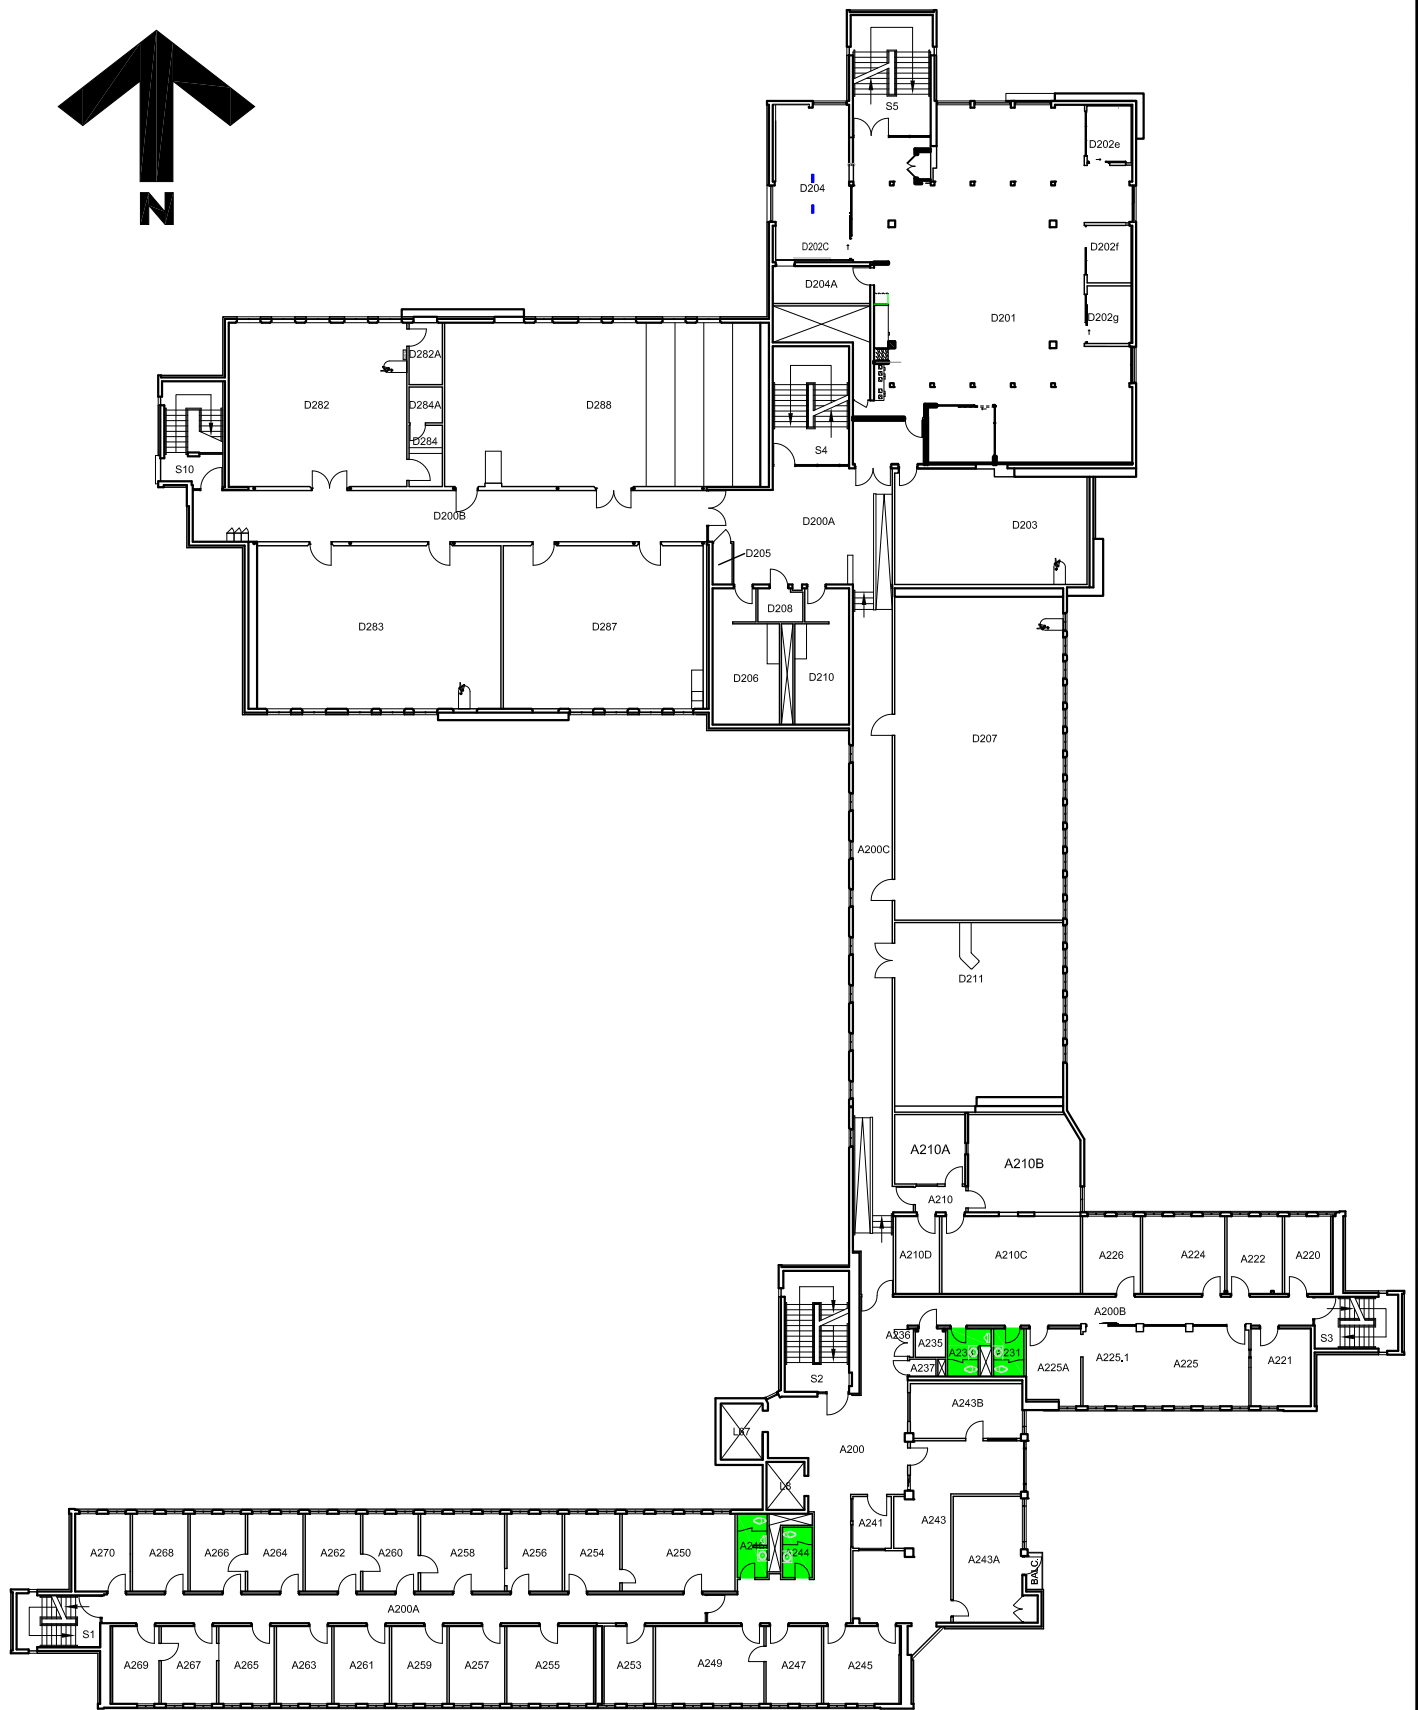

Notes:

 Area of Work

Title:

## MAC A Wing

## Level 2

### All Gender Washrooms

## Areas of Work


Date: 11 February 2025

Scale: 1:400

Drawn By: JW


Project Number: 24-06330

Drawing No. **SK1**

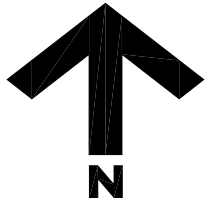

MEZZANINE


D WING

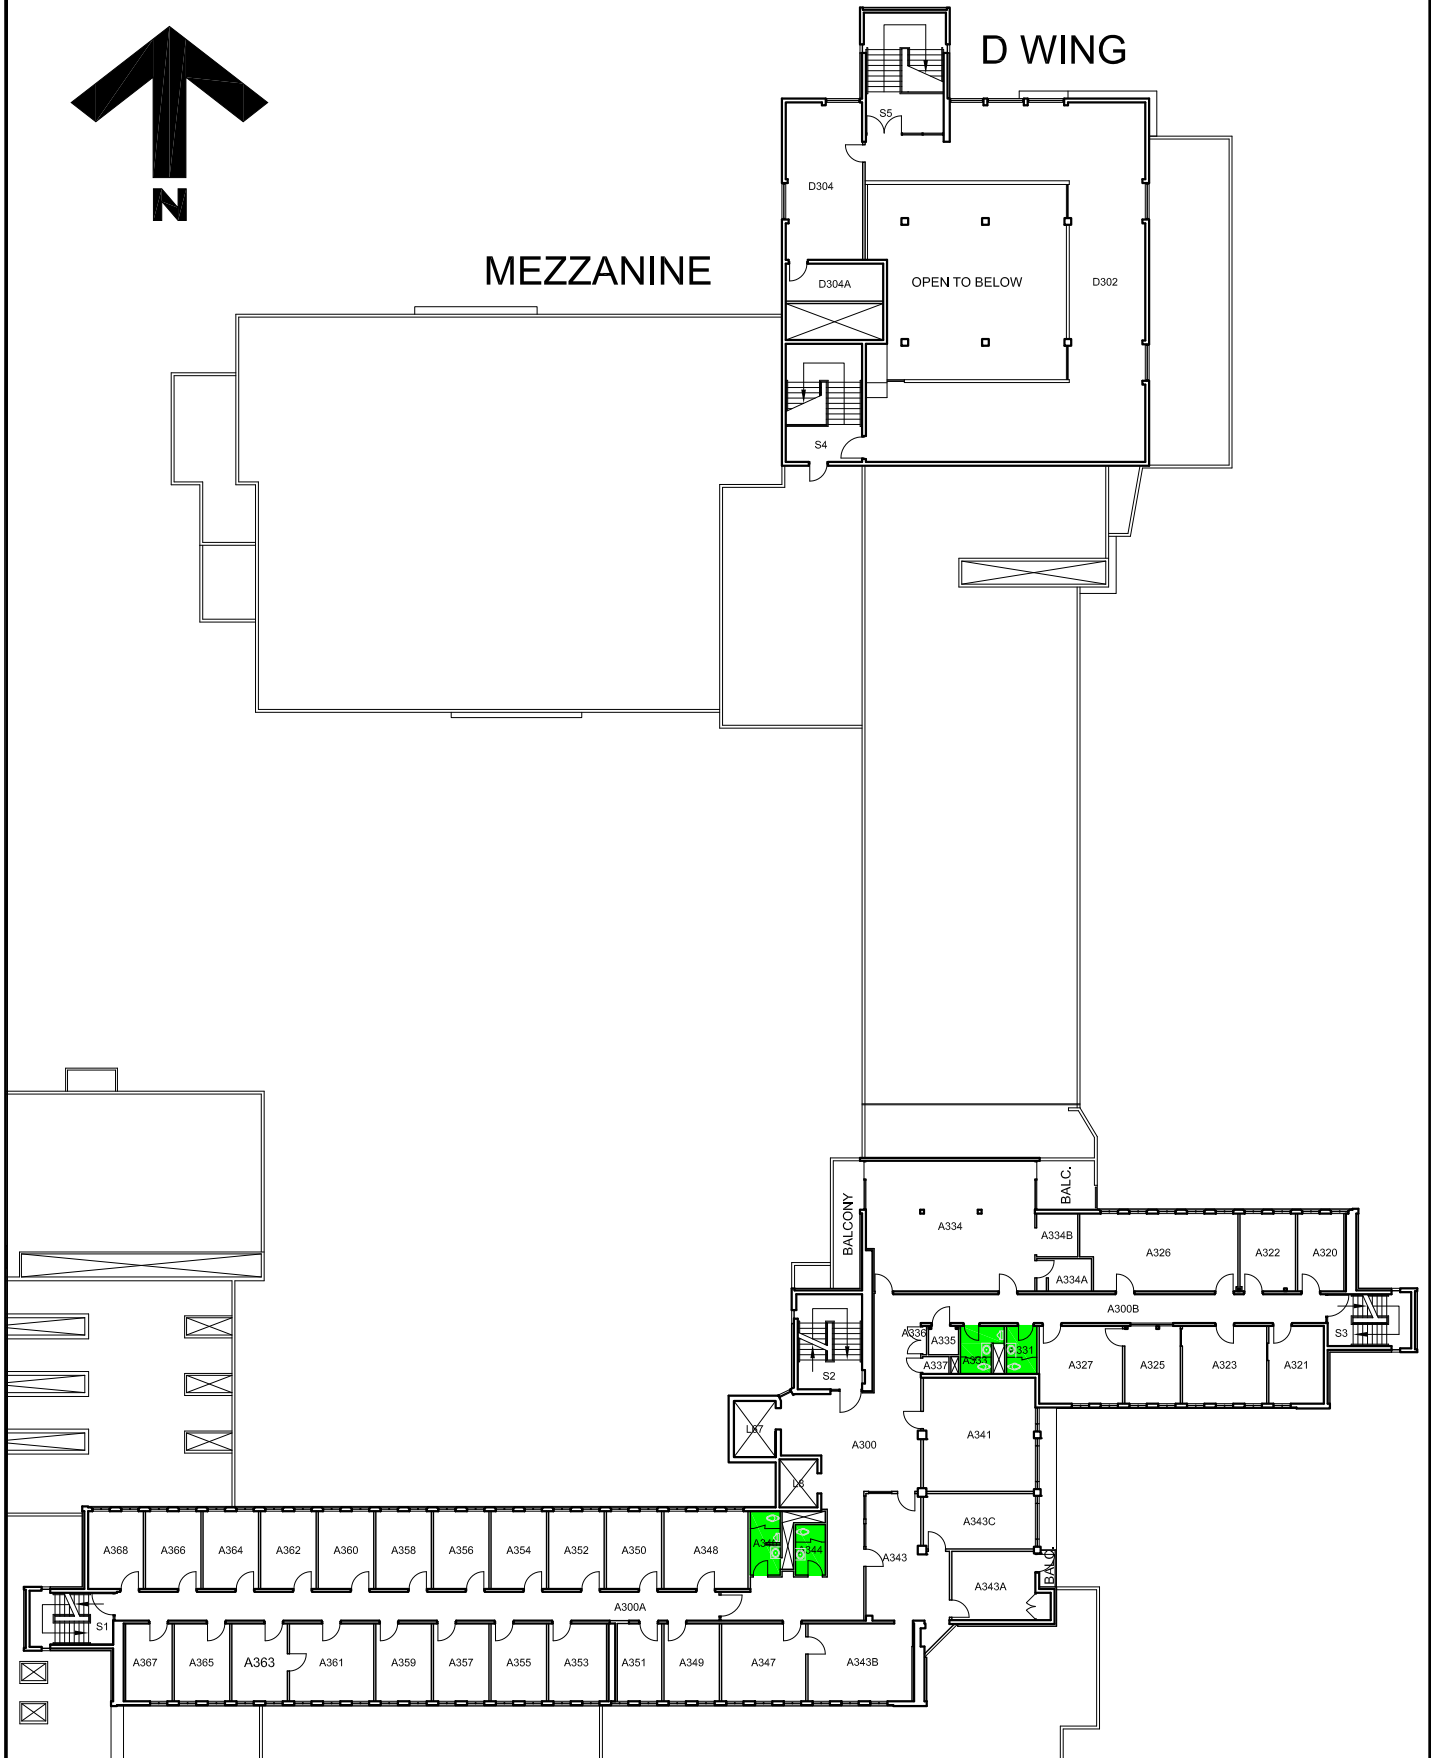

**University  
of Victoria**

Facilities Management

Notes:

 Area of Work

Title:

**MAC A Wing**

**Level 3**

**All Gender Washrooms**

**Areas of Work**

Date:

**11 February 2025**

Scale:

**1:400**

Drawn By:



**JW**

Project Number:

**24-06330**

Drawing No.


**SK2**

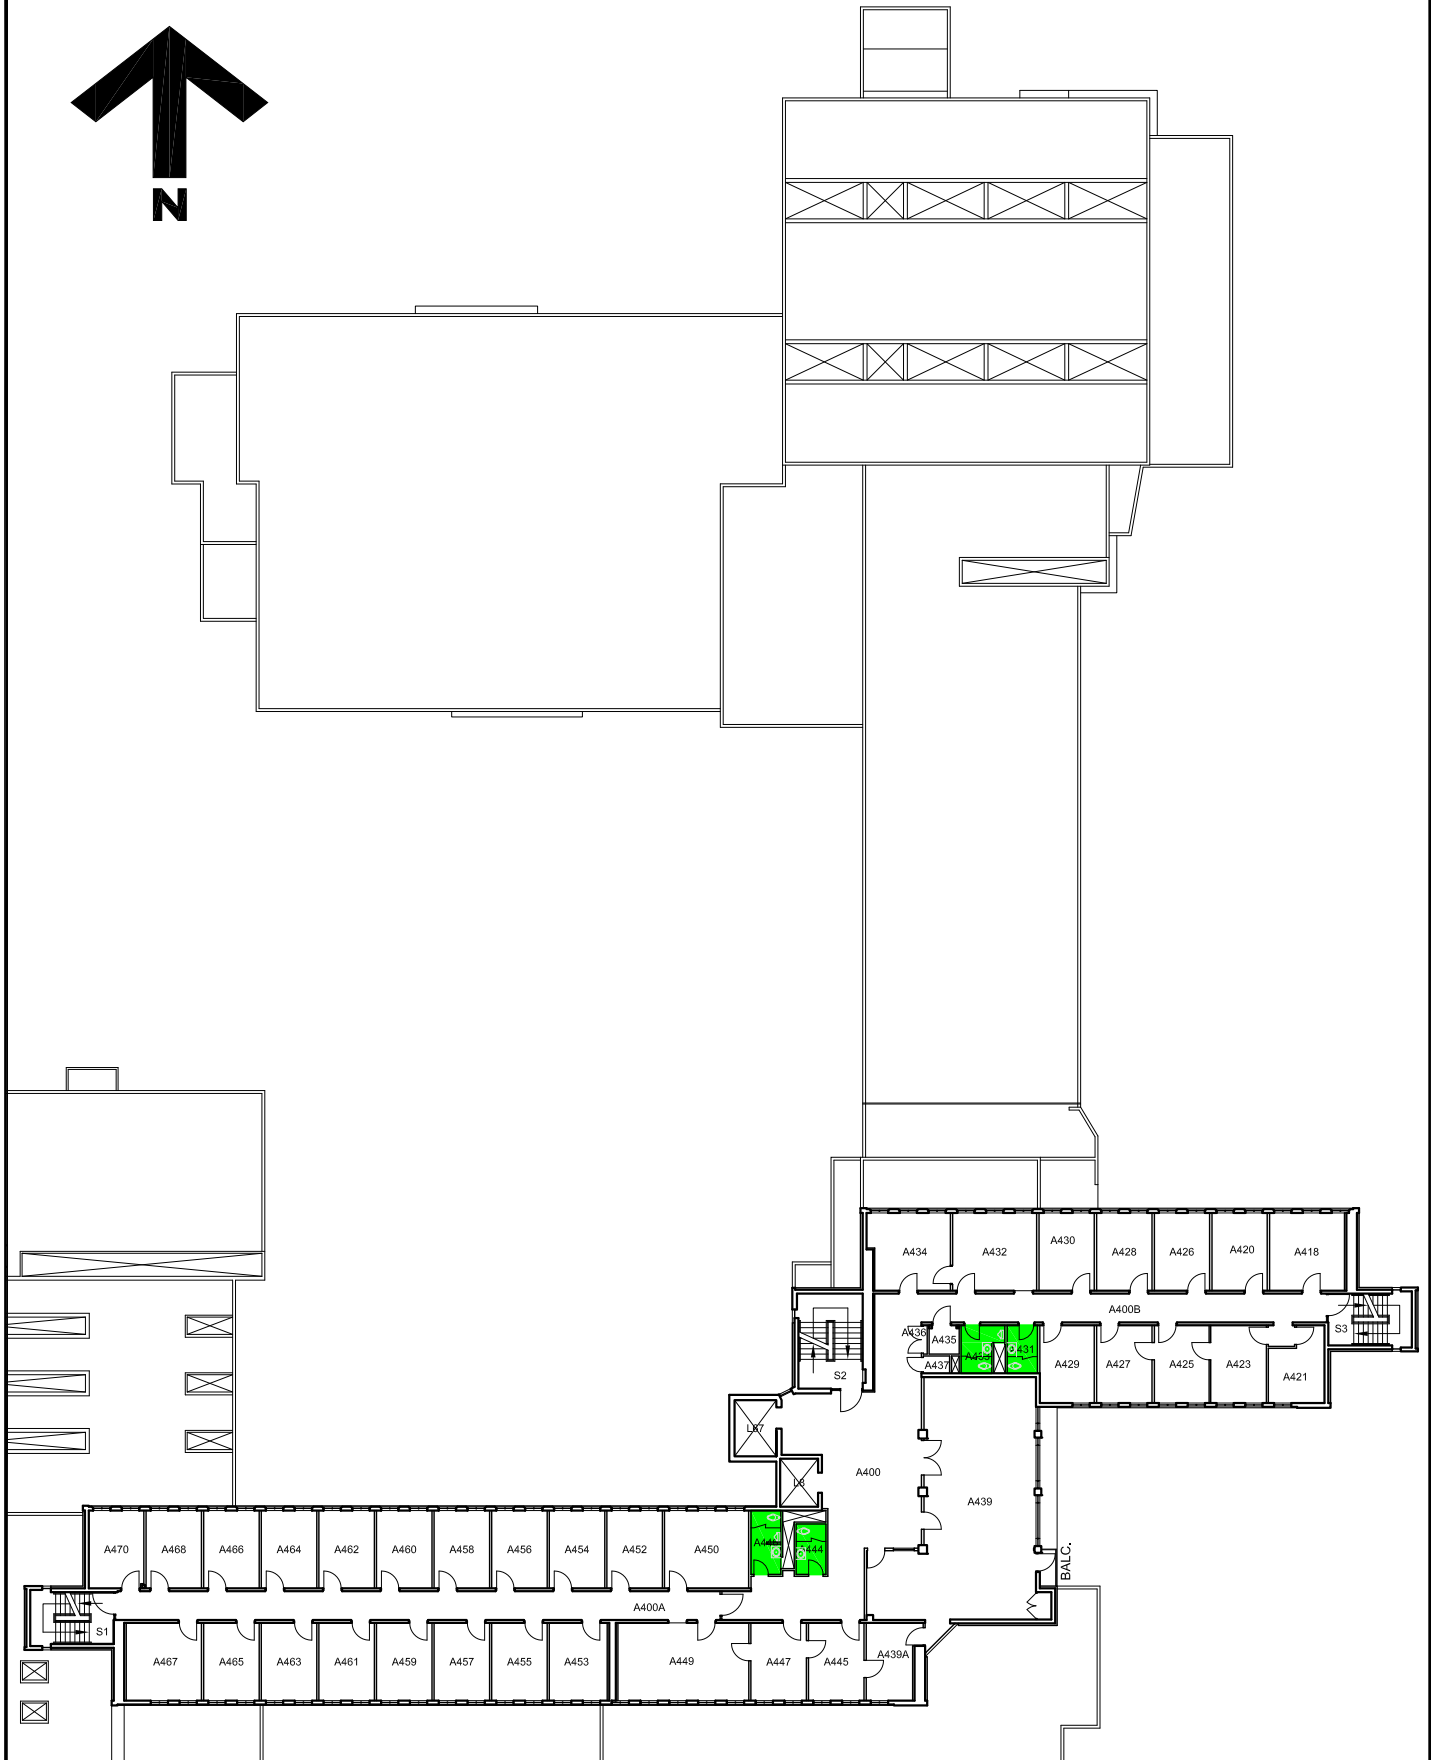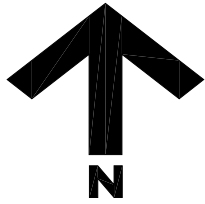

**University  
of Victoria**

**Facilities Management**

**Notes:**

 Area of Work

**Title:**

**MAC A Wing**

**Level 4**

**All Gender Washrooms**

**Areas of Work**

**Date:**

**11 February 2025**

**Scale:**

**1:400**

**Drawn By:**

**JW**

**Project Number:**

**24-06330**

**Drawing No.**

**SK3**