


## FACILITIES MANAGEMENT

Saunders Building

PO Box 1700 STN CSC Victoria BC V8W 2Y2 Canada

---

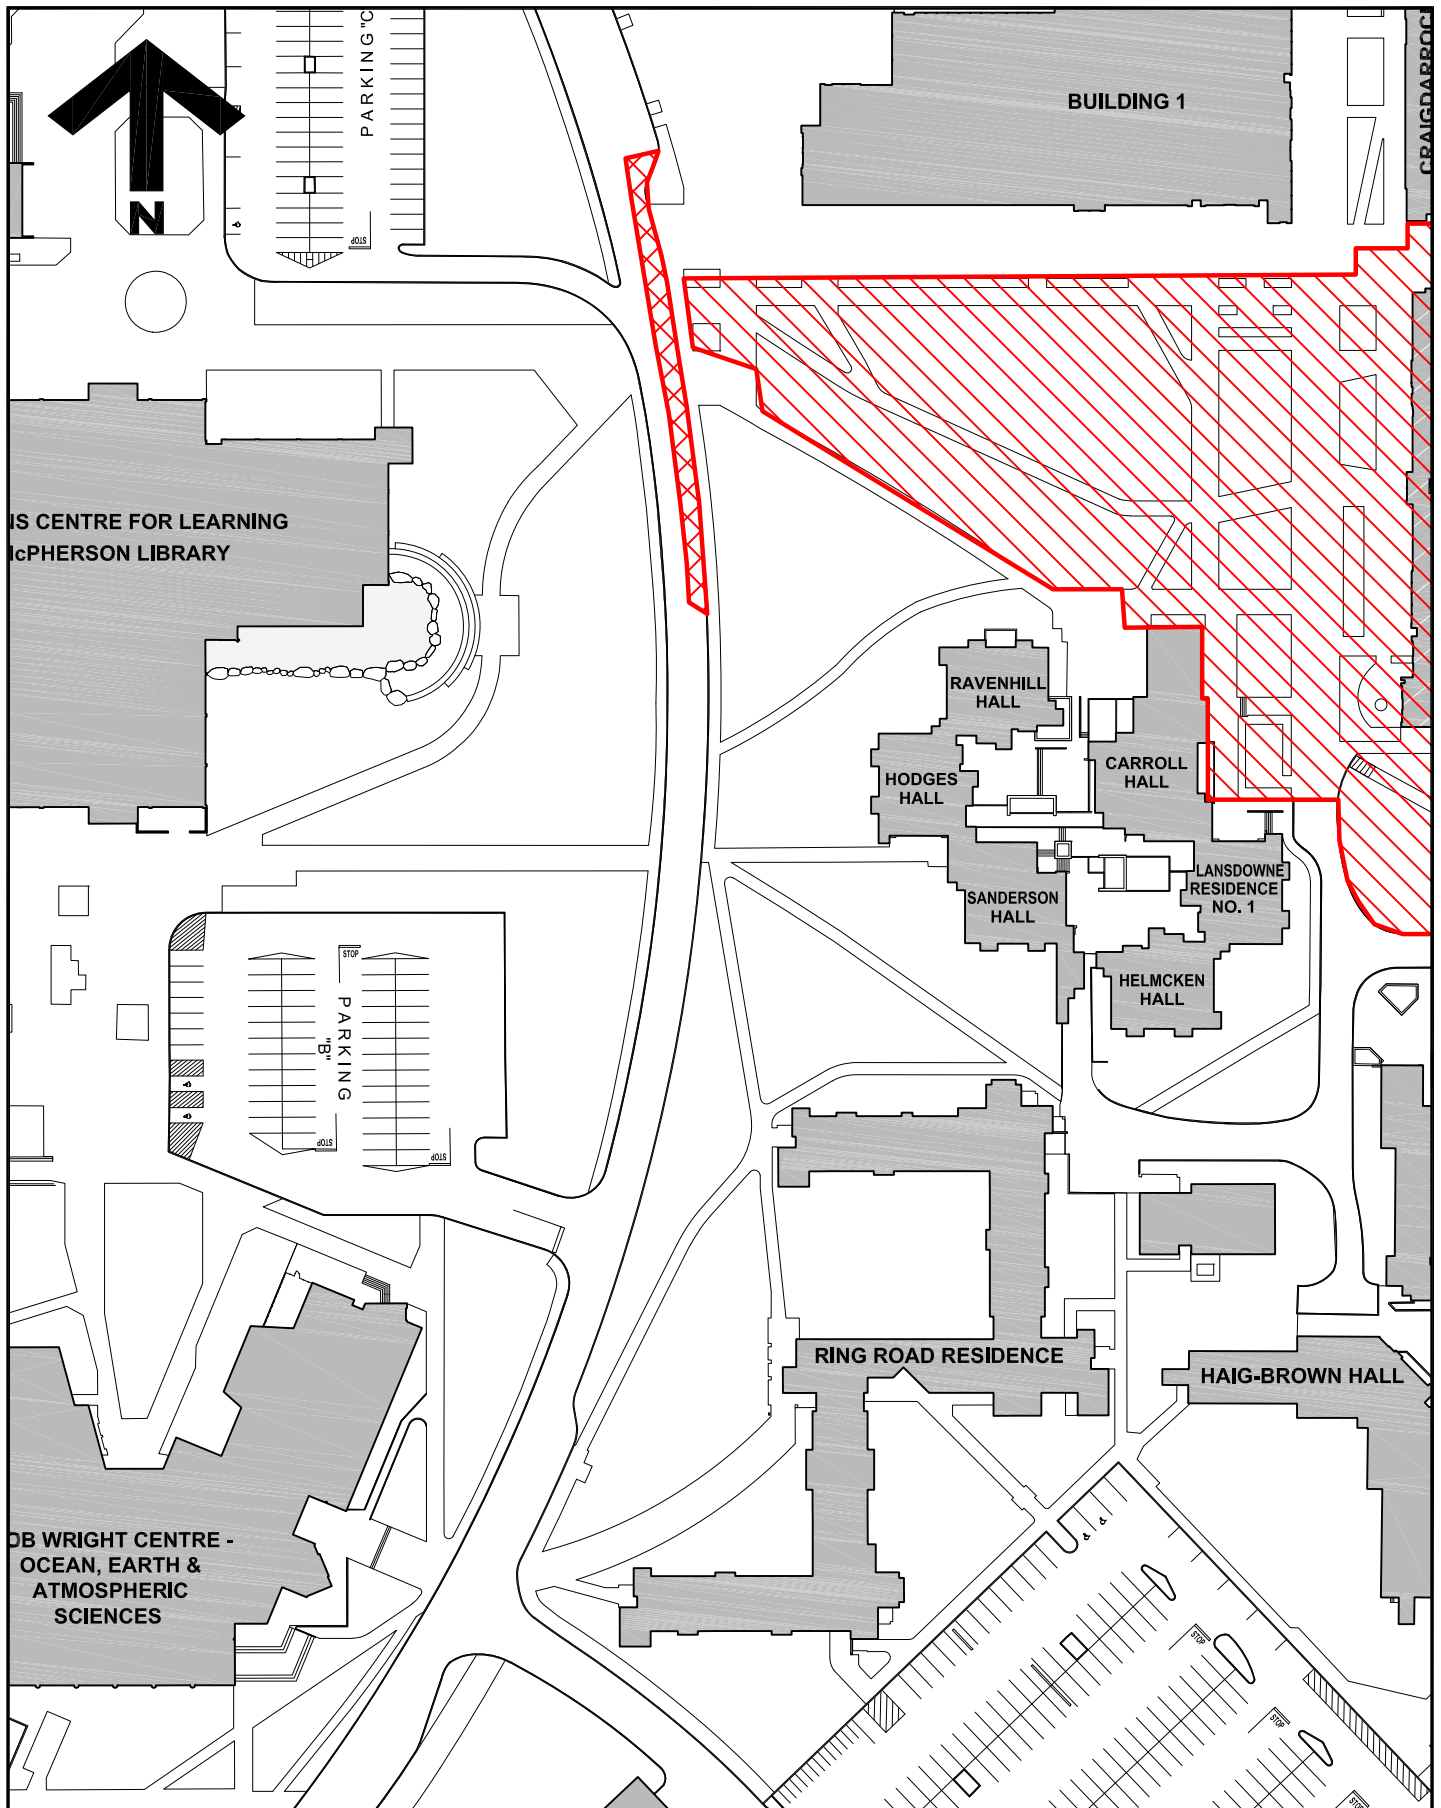

<b>Title:</b>	Student Housing and Dining (SHD): Ring Road Lane Closure
<b>Location:</b>	Ring Road Sidewalk – SHD Building One
<b>Description:</b>	<p>Commencing at 7:00am on Wednesday April 5, Facilities Management and EDK will close off the outer lane of Ring Road to facilitate the building naming ceremony.</p> <p>Signage and delineators will be in place on Ring Road. Please see attached sketch for details.</p>
<b>Time frame:</b>	Wednesday, April 5, 2023 - 7:00 am to 2:00 pm
<b>FMGT contact:</b>	David Hill, Senior Project Manager
<b>Secondary contact:</b>	Tim Burchill, Project Manager
<b>Email address:</b>	<a href="mailto:david.hill@colliersprojectleaders.com">david.hill@colliersprojectleaders.com</a> <a href="mailto:tburchill@uvic.ca">tburchill@uvic.ca</a>
<b>Phone:</b>	David Hill: 250-580-4939 Tim Burchill: 250-661-52587



**University  
of Victoria**

Facilities Management

**Notes:**

-  Construction Zone
-  Lane Closure

**Title:**

**Student Housing Development  
Project Notice  
Ring Road Lane Closure  
Wednesday, April 5th**

**Date:**

**30 March 2023**

**Scale:**

**1:1250**

**Drawn By:**

**JW**

**Project Number:**

**F02265**

**Drawing No.**

**SK1**