



**University
of Victoria**

Facilities
Management

Facilities Notice

Title: Elliott Building – Crane Location for Hoisting

Location: Elliott east side (see drawing)

Description: Location of crane for hoisting scaffolding materials down from the roof.

Time frame: Tuesday, August 26, 2014 between 8 am - noon


Facilities Management contact: Rebecca Simmons, Project Officer

Email address: simmonsr@uvic.ca

Phone: 250-472-5011



Notes:

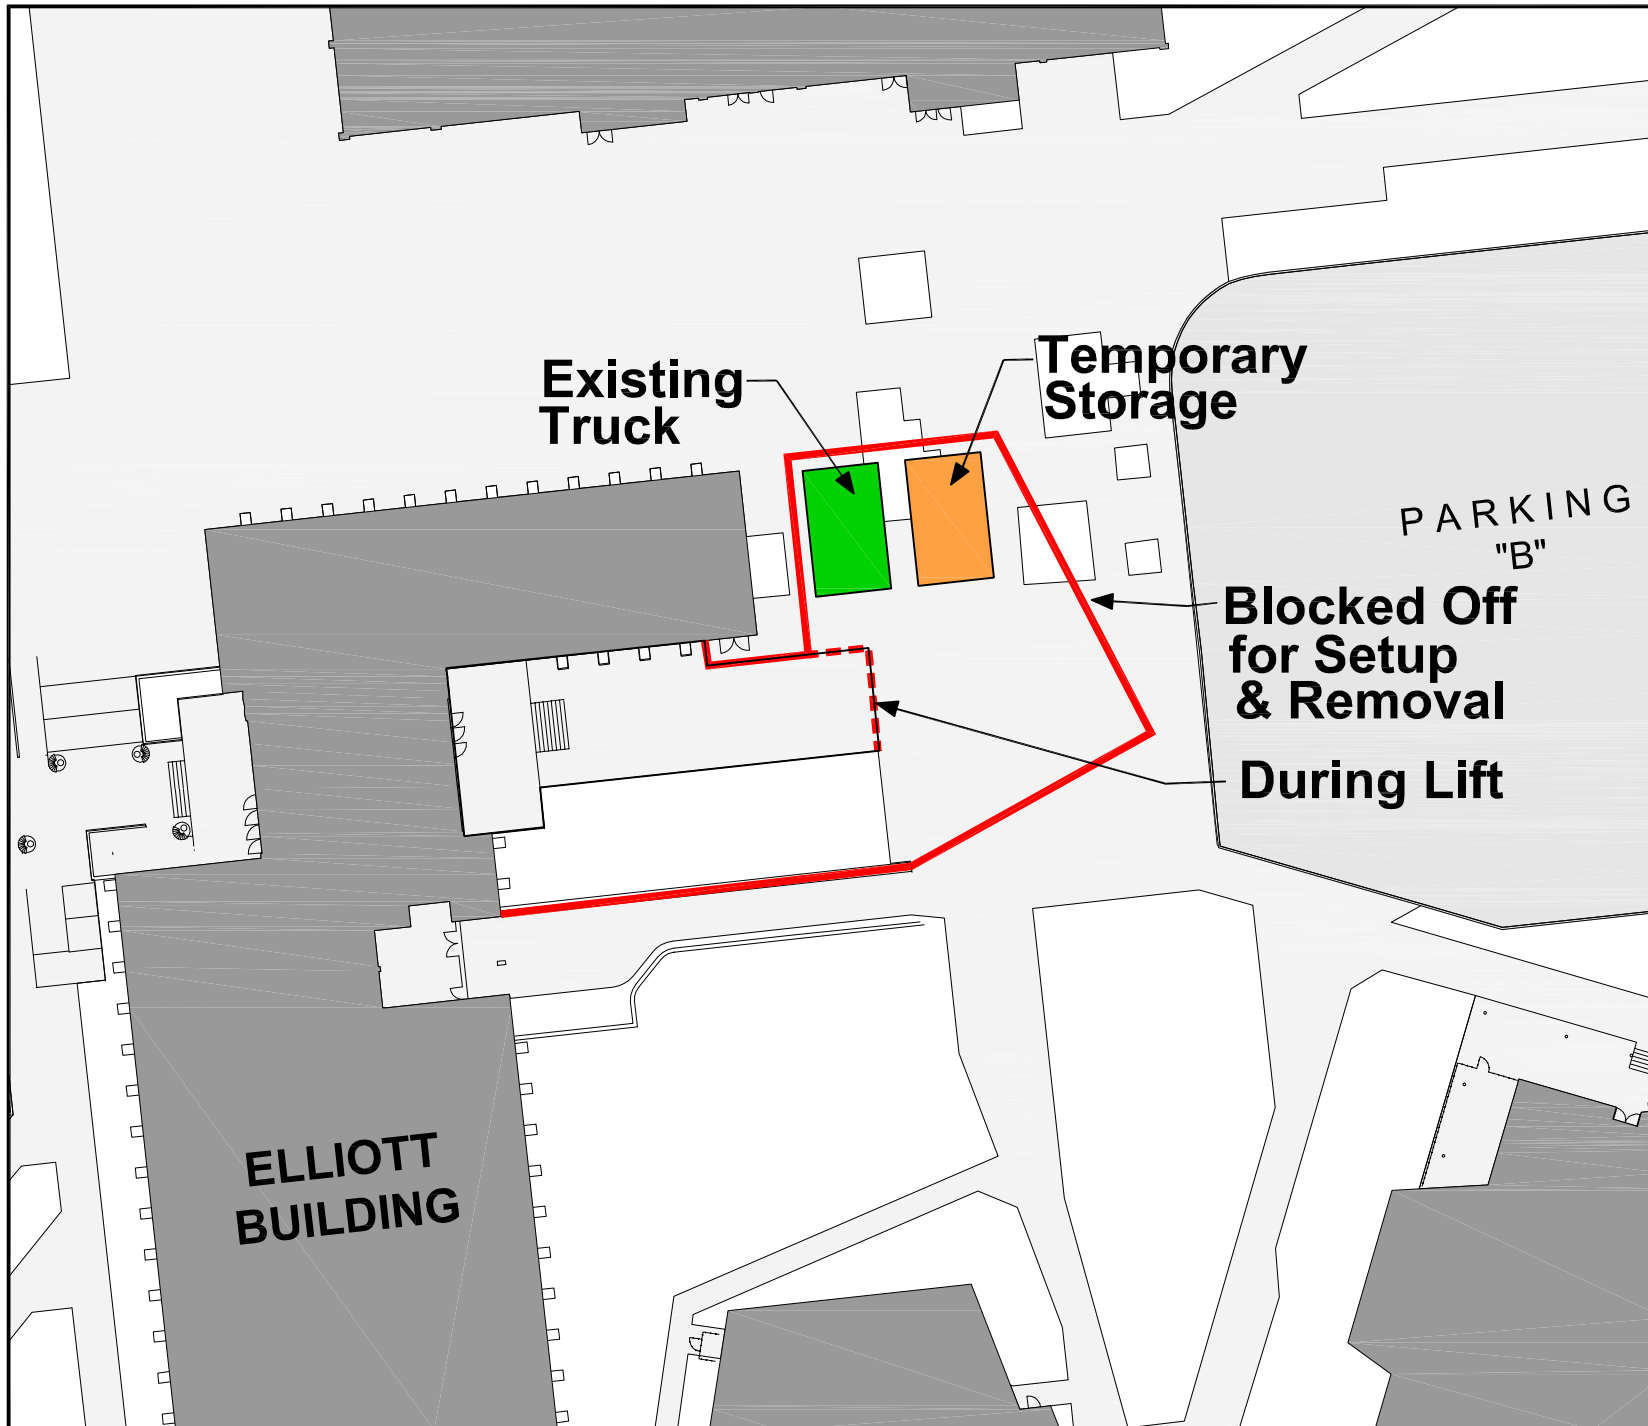

Title:

**Elliott Building
Elliott Stack
Crane Location**

Date: **Aug 6, 2014**

Scale: **NTS**

Drawn By:

Project Number: **F00820**

Drawing No.