



**University
of Victoria**

**Facilities
Management**

Facilities Notice

Title: New Service Building / Alexander Ave. Westbound Lane Closure (Revised)

Location: Alexander Ave. behind Saunders Annex and Shops (Map attached)

Description: Perma Construction will be blocking off the westbound lane on Alexander Ave., to permit a concrete pump truck and concrete delivery trucks to line up on Alexander Ave. This will temporarily restrict traffic to a single lane. There may be increased noise during this work.


Traffic control personnel will be on site to direct vehicular traffic. Please respect the directions of safety officers and signage during this activity.

Time frame: Tuesday, May 30, 2017 from 12:00pm - 3:00pm (approx.)

Facilities Management contact: Nazir Jessa, Consulting Project Manager

Email address: njessa@uvic.ca

Phone: 250 721 6103

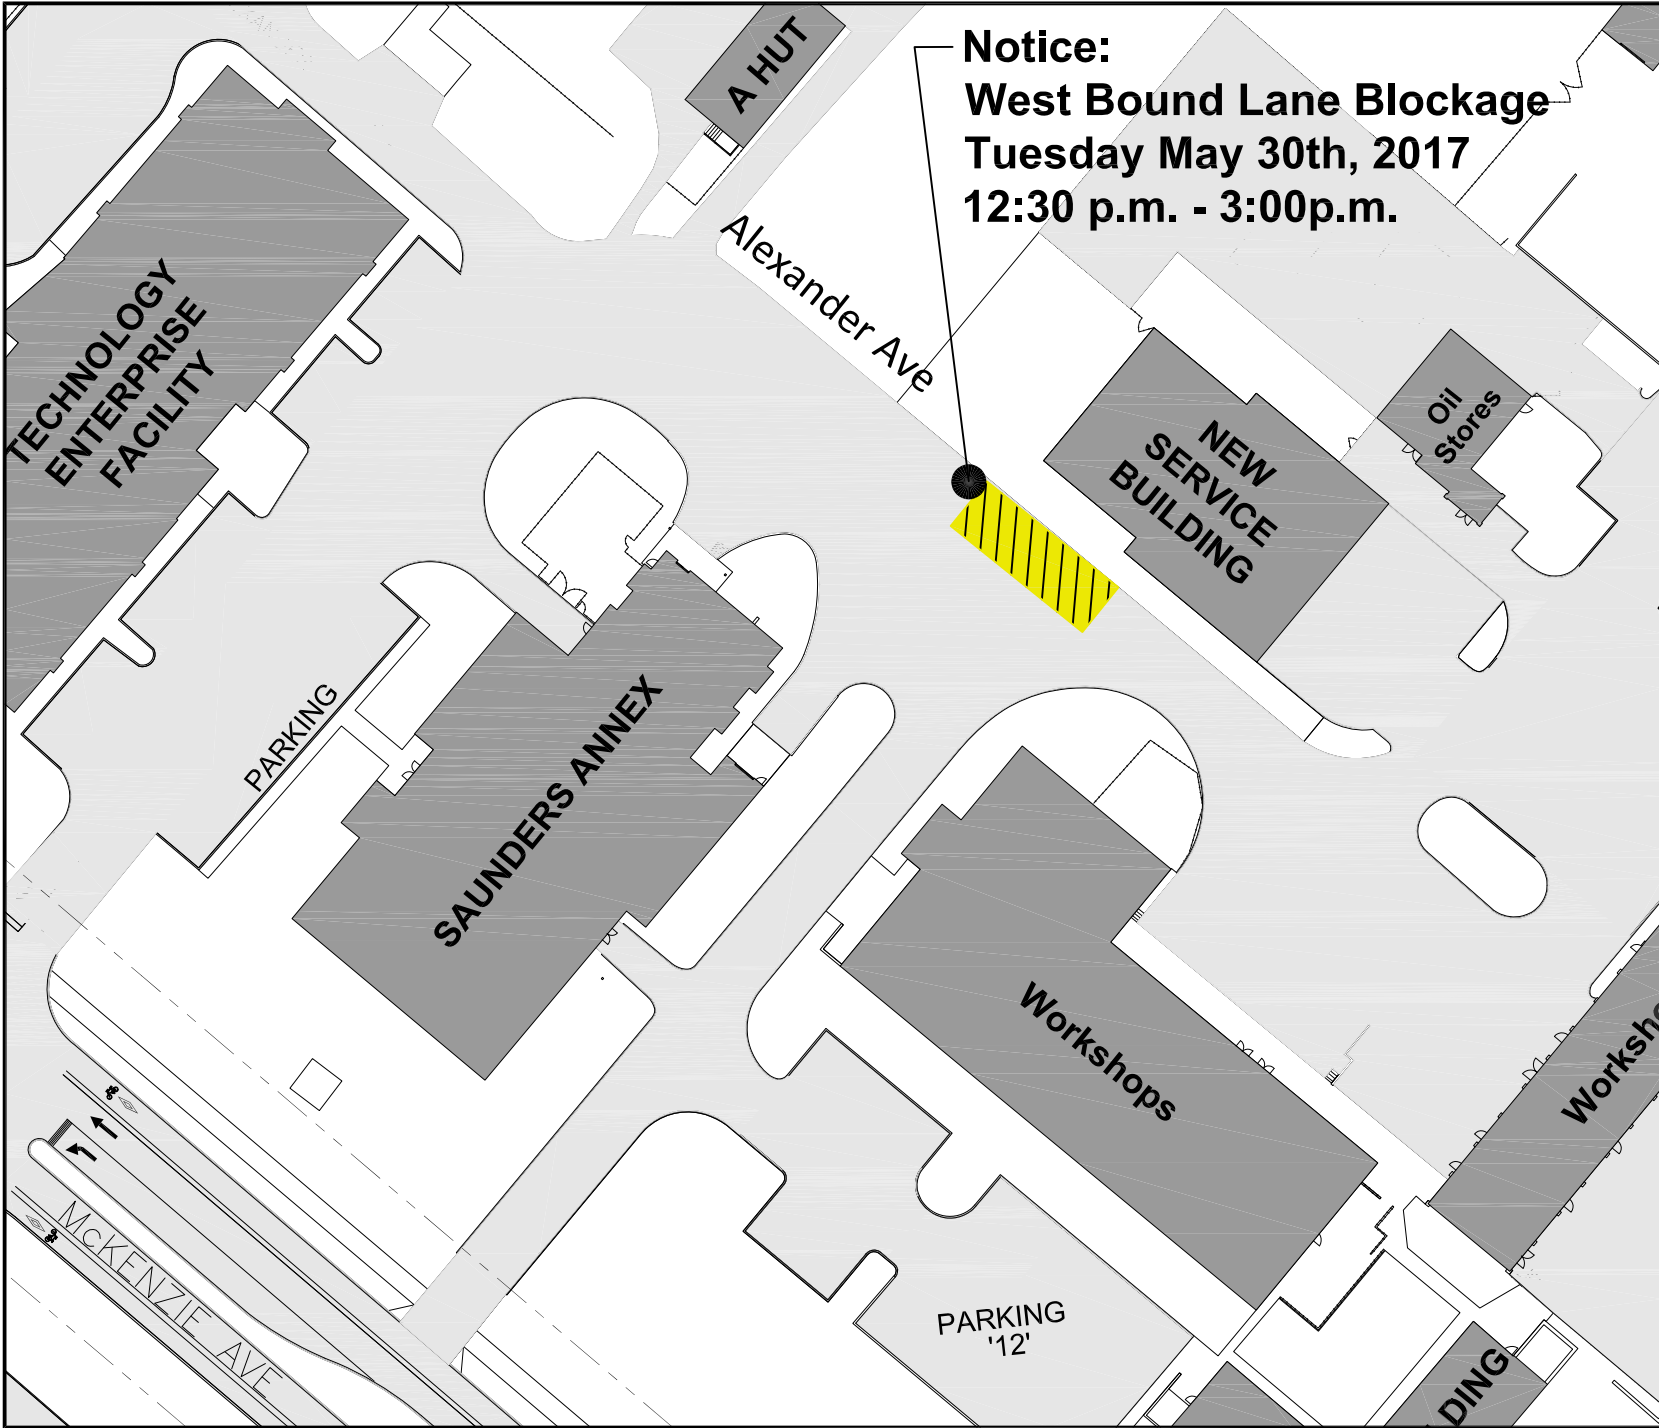

Facilities Management

Notes:

Title:
15-01999 - New Service Building Lane Blockage

Date: **May 29, 2017**
 Scale: **NTS**
 Drawn By: **djp**
 Project Number:
 Drawing No.