



**University
of Victoria**

**Facilities
Management**

Facilities Notice

Title: New Service Building / Surveying - Reduced Parking Area

Location: Parking Area behind Saunders Workshops (sketch attached)

Description: Perma Construction will be surveying and setting out locations of the utility line which will service the New Services Building, as of 1:00pm on Tuesday, June 06. To facilitate this work, it is requested that at that time, no UVic or private vehicle park in the hatched area indicated on the attached plan.


Once excavation commences in this area (likely as of Wed., June 07) this space **will not be available** for parking. Perma Construction will place steel plates across the excavated trenches, permitting vehicles and pedestrians to cross the trenches. A further Project Notice will be issued regarding the confirmed start and duration of excavation in this area.

Time frame: Starting Tuesday, June 6, 2017 at 1:00pm until further notice

Facilities Management contact: Nazir Jessa, Consulting Project Manager

Email address: njessa@uvic.ca

Phone: 250 721 6103

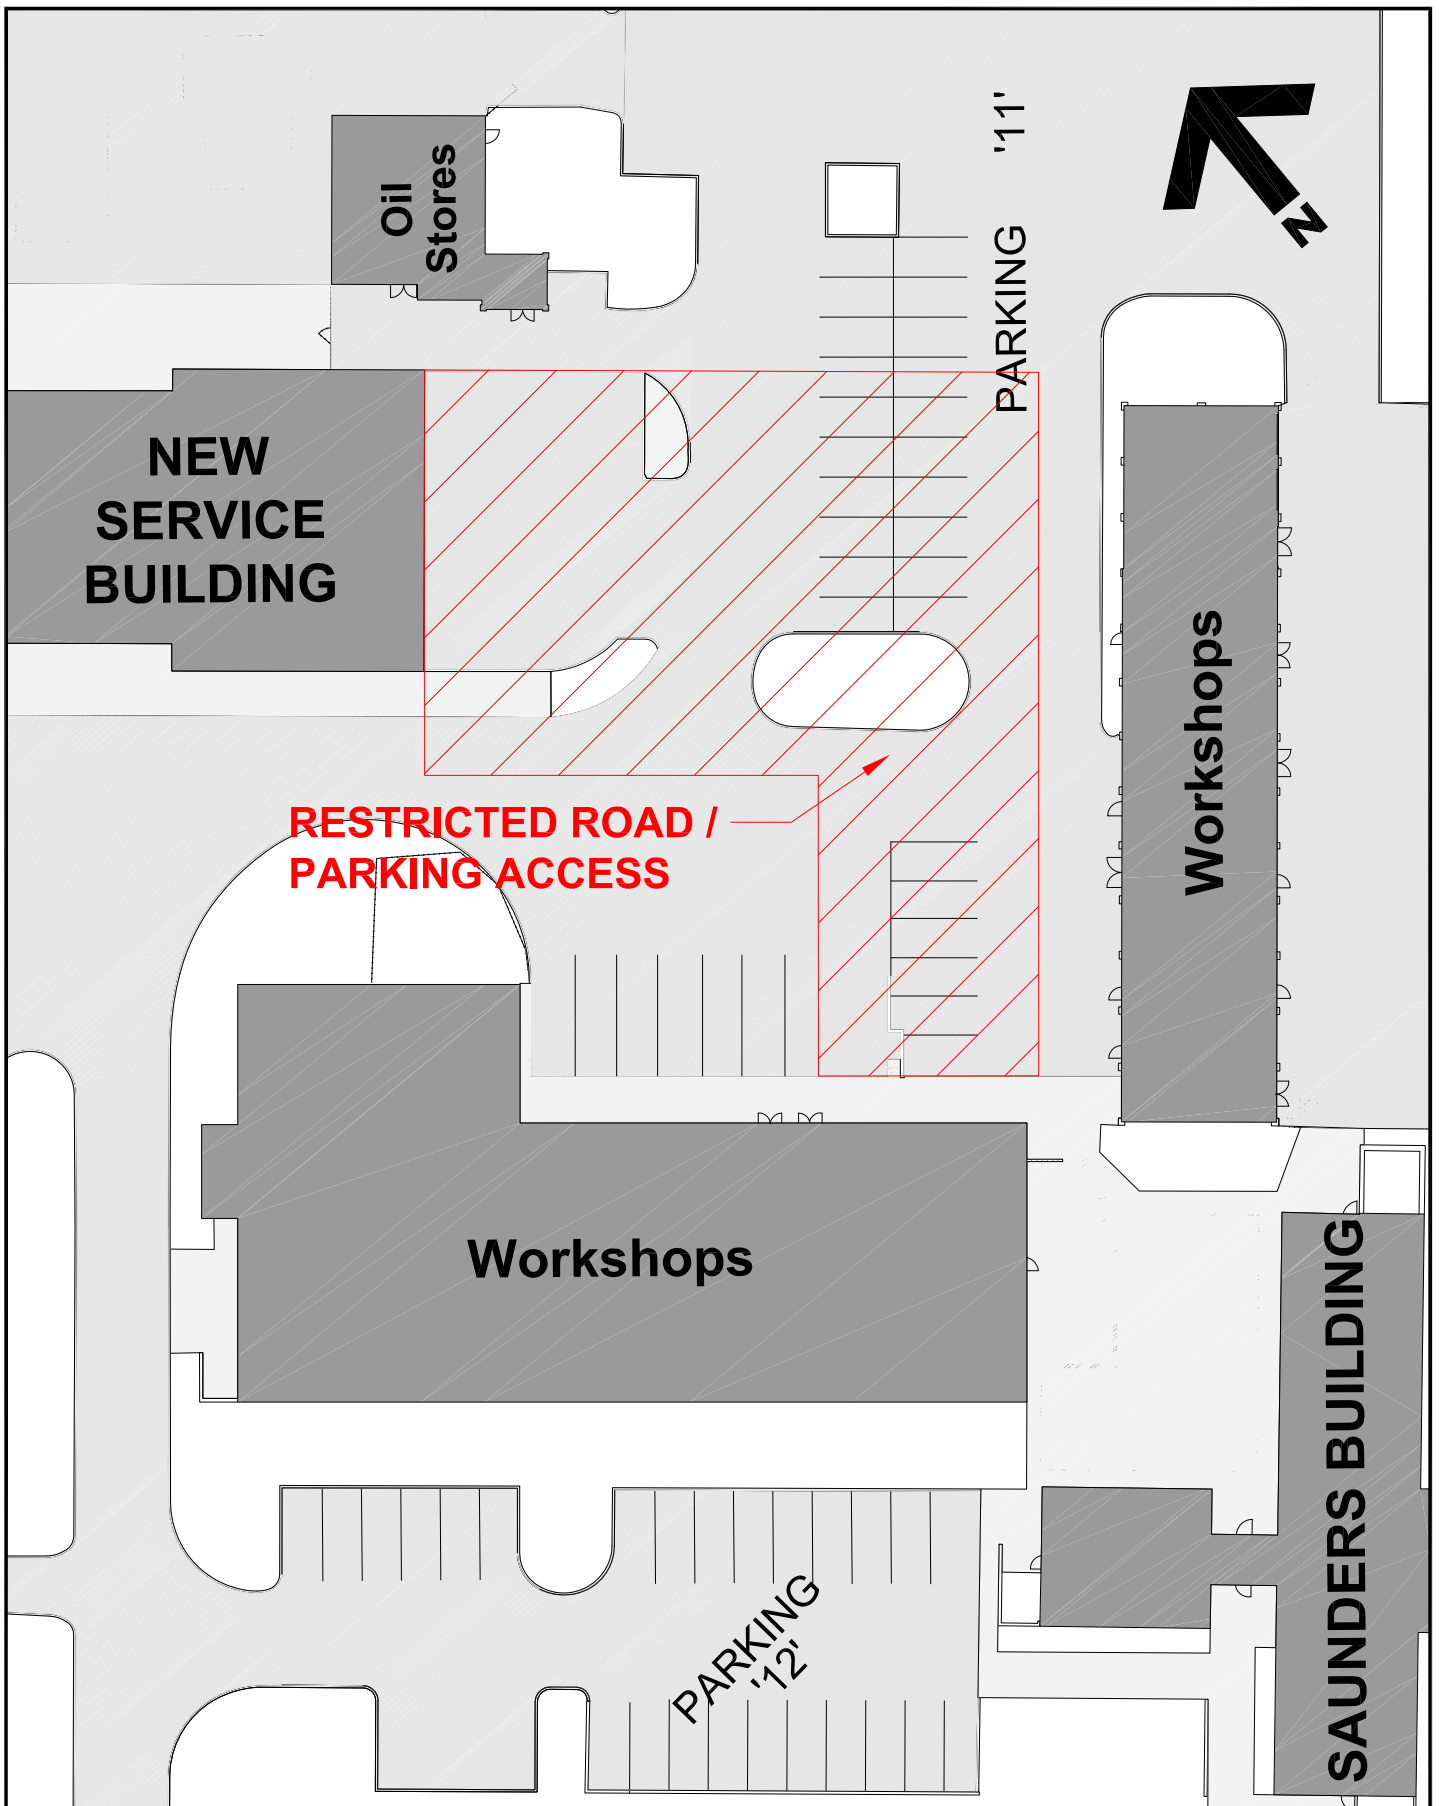

University of Victoria

Facilities Management

Notes:

Title:

**Saunders Service Building
Reduced Access
Week of June 5th 2017**

Date:

5 June 2017

Scale:

1:500

Drawn By:

JW

Project Number:

F01922

Drawing No.

A1