



**University
of Victoria**

**Facilities
Management**

Facilities Notice

Title: Clearihue Building – Demountable Partition System Delivery

Location: Clearihue Building – ‘C’ Wing Loading Dock,
Level 0 – ‘B’ and ‘C’ Hallway Access for Delivery Route

Description: Facilities Management and Perma Construction Ltd. will be off loading a Demountable Partition System through CLE Building ‘C’ Wing loading dock, Level 0 - “B” and “C” Hallways.

To provide an additional measure of safety for personnel who normally use the ramp, signage directing alternate routes will be on site to redirect pedestrian traffic. See attached sketch.



Elevator access will not be affected.

Time frame: Tuesday, July 4, 2017 – 4:00pm start, duration 4 – 6 hours

Facilities Management contact: Gord Shirley, Project Manager

Email address: gshirley@uvic.ca

Phone: 250-472-5062

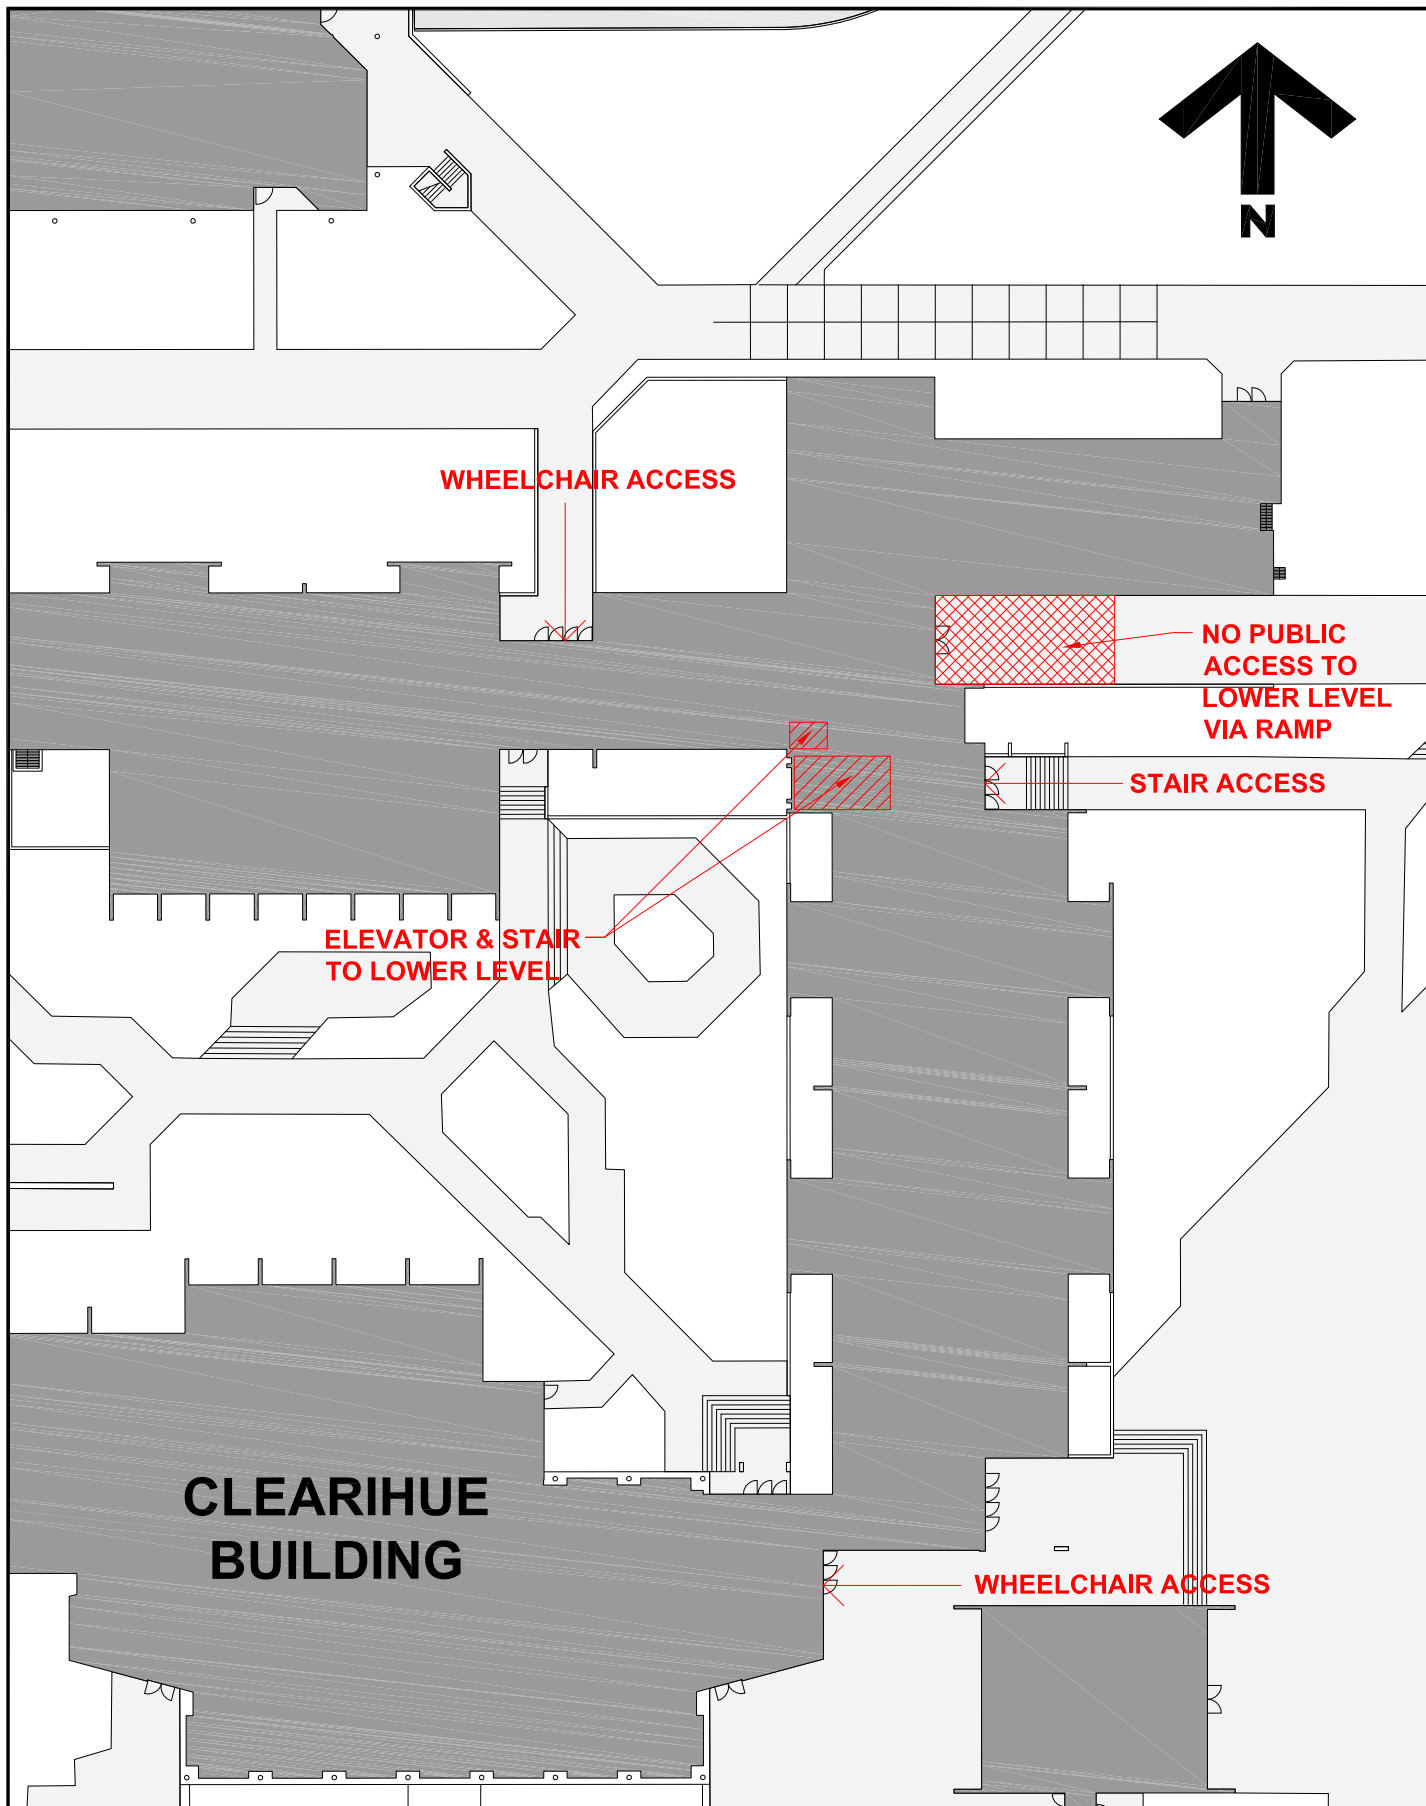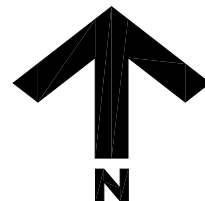

**University
of Victoria**

Facilities Management

Notes:

Title:
**Clearihue Building
Alternative Access
to Lower Level**
4 July 2017

Date: **19 June 2017**
Scale: **1:500**
Drawn By: **JW**
Project Number: **F01922**
Drawing No. **SK1**