



Facilities Notice

Title: Second Excavation adjacent to Petch Building
Science Buildings Renewals Project

Location: West of Petch Building, East of Outdoor Aquatic Unit


Description: Excavation will take place adjacent to the Petch Building as part of the development of a support structure for a new generator. (Please refer to the attached map for the approximate location.) Due to the noise generated by specialized excavation equipment, the initial work will occur on Saturday, July 15, 2017. Further excavation will take place between Monday, July 17 and Friday, July 21, 2017 using standard equipment. Equipment may temporarily block the loading area South of the excavation.

Time frame: Saturday, July 15 for initial excavation (high noise volume).
Monday, July 17 through Friday, July 21 for remaining excavation.

Facilities Management contact: Scott Kingham, Senior Project Manager
Secondary contact: David Hill, Senior Project Manager

Email address: skingham@uvic.ca
david.hill@colliersprojectleaders.com

Phone: Scott Kingham: 250-472-5646 / 250-507-3146
David Hill: 250-721-7169 / 250-580-4939

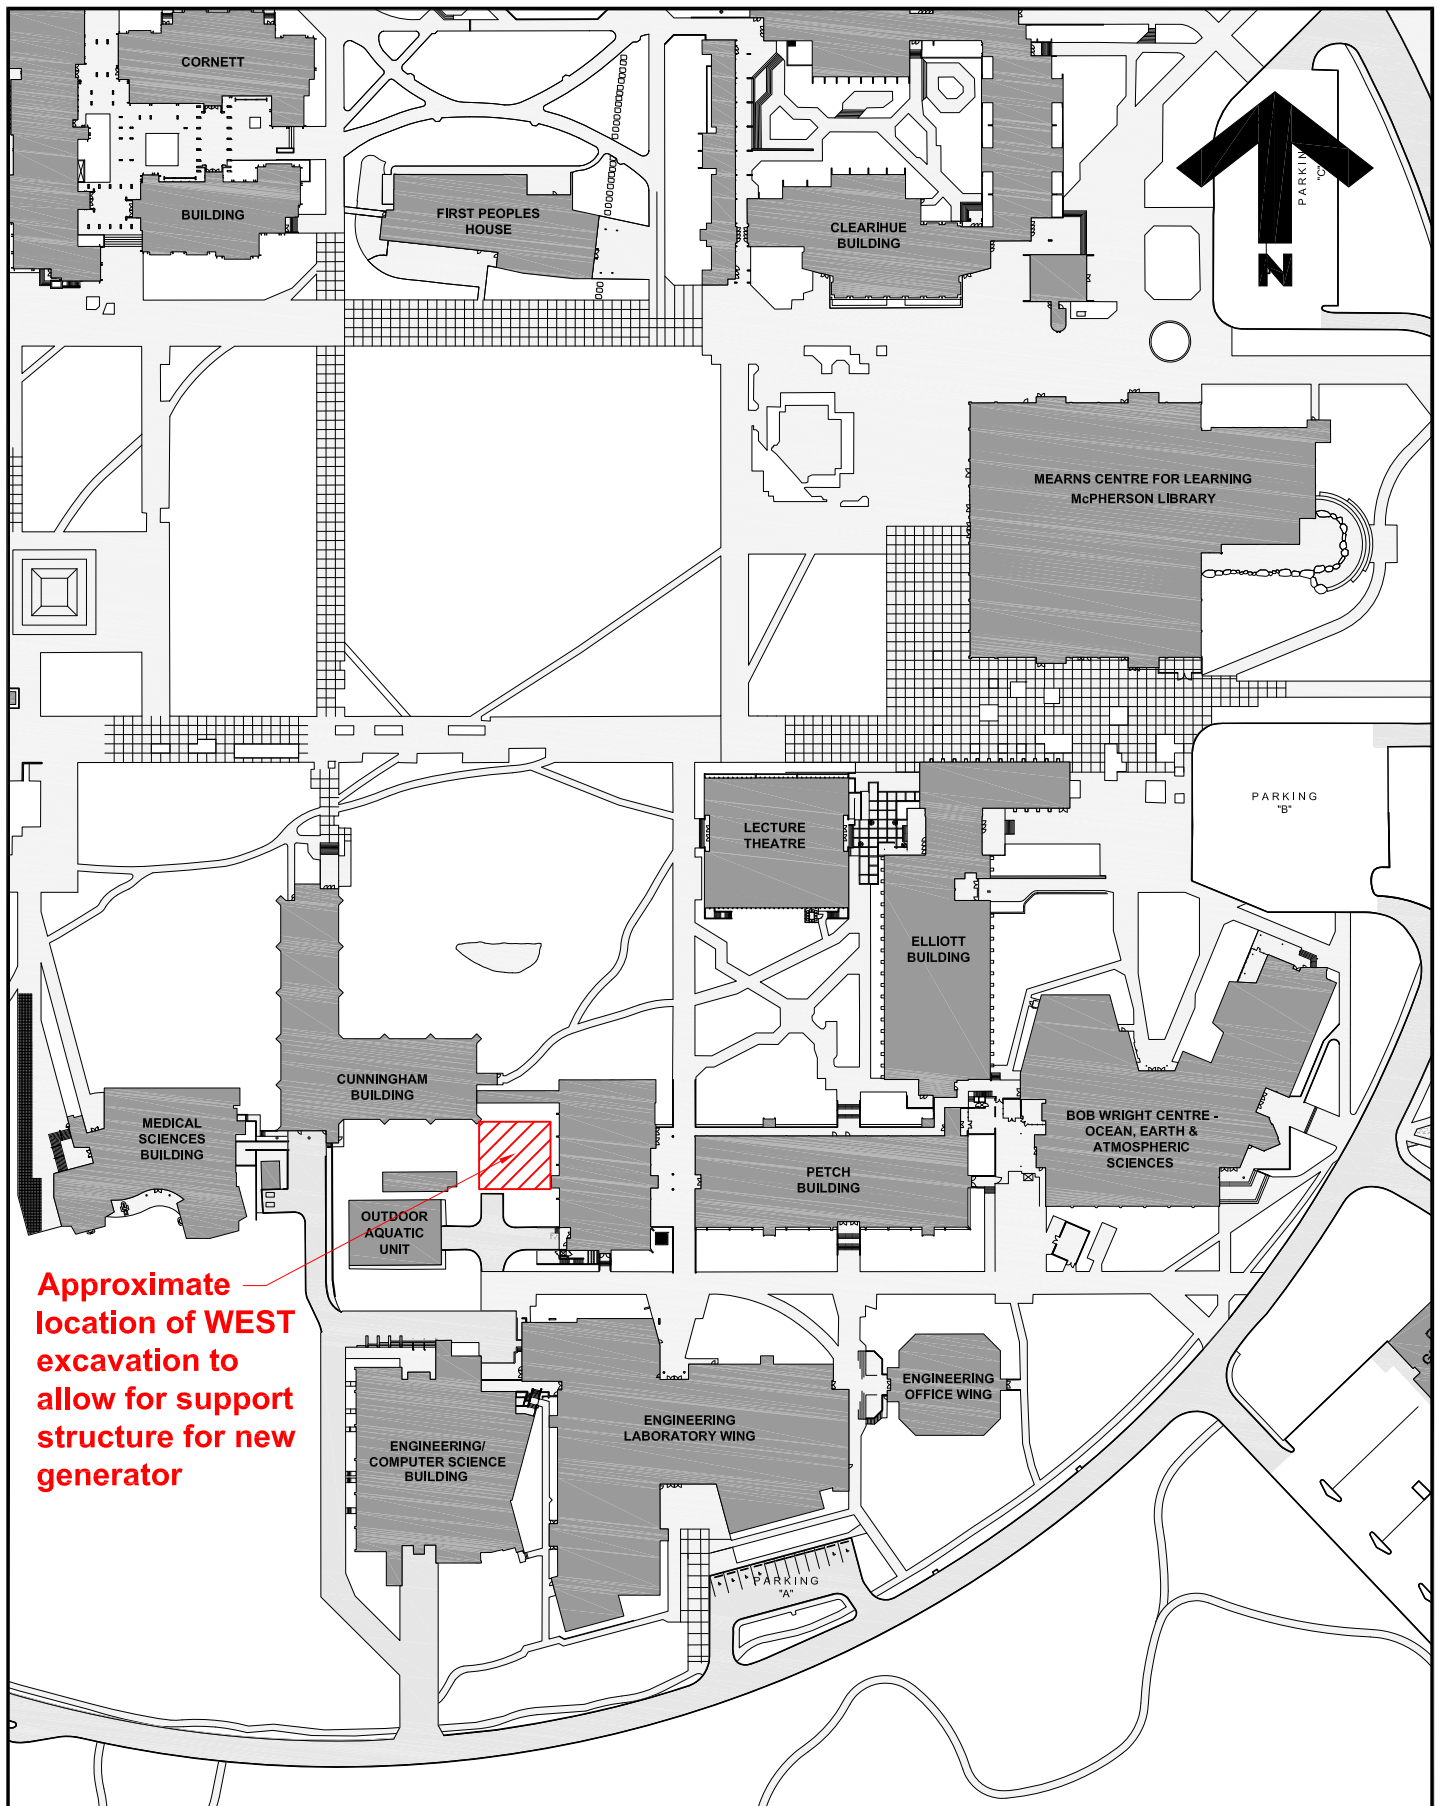

Approximate location of WEST excavation to allow for support structure for new generator



University of Victoria

Facilities Management

Notes:

Excavation to take place between Saturday, July 15th and Friday, July 21st

Title:

Petch Building
Access Well
Excavation Location

Date:

21 June 2017

Scale:

1:2000

Drawn By:

JW

Project Number:

16-02532

Drawing No.

SK1