



**University
of Victoria**

**Facilities
Management**

Facilities Notice

Title: Elliott Building – Temporary Bike Rack Removal

Location: Elliott Building, Main Entrance, West Side (see attached sketch)

Description: One row of bike racks will be removed by Facilities Management, from the north side of the breezeway between the Elliott Building and the Lecture Wing. This removal is to help prevent interference with the placement of the crane that will be on site, as part of the Elliott Building roof replacement project.

Please remove all bikes by end of day Monday, August 7, to ensure the rack can be removed safely. If there are bikes left on the rack Facilities Management will work with Campus Security to move and store safely.

The bike rack will be returned to service as soon as possible once roofing work is complete.


Time frame: Tuesday, August 8, 2017 - October, 2017

Facilities Management contact: Rebecca Simmons, Project Manager



Email address: simmonsr@uvic.ca

Phone: 250-472-5011

Notes:

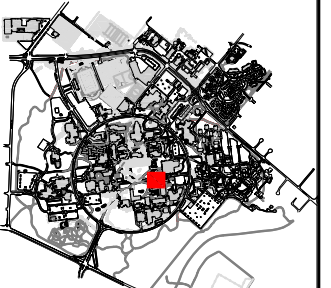

Area of Work

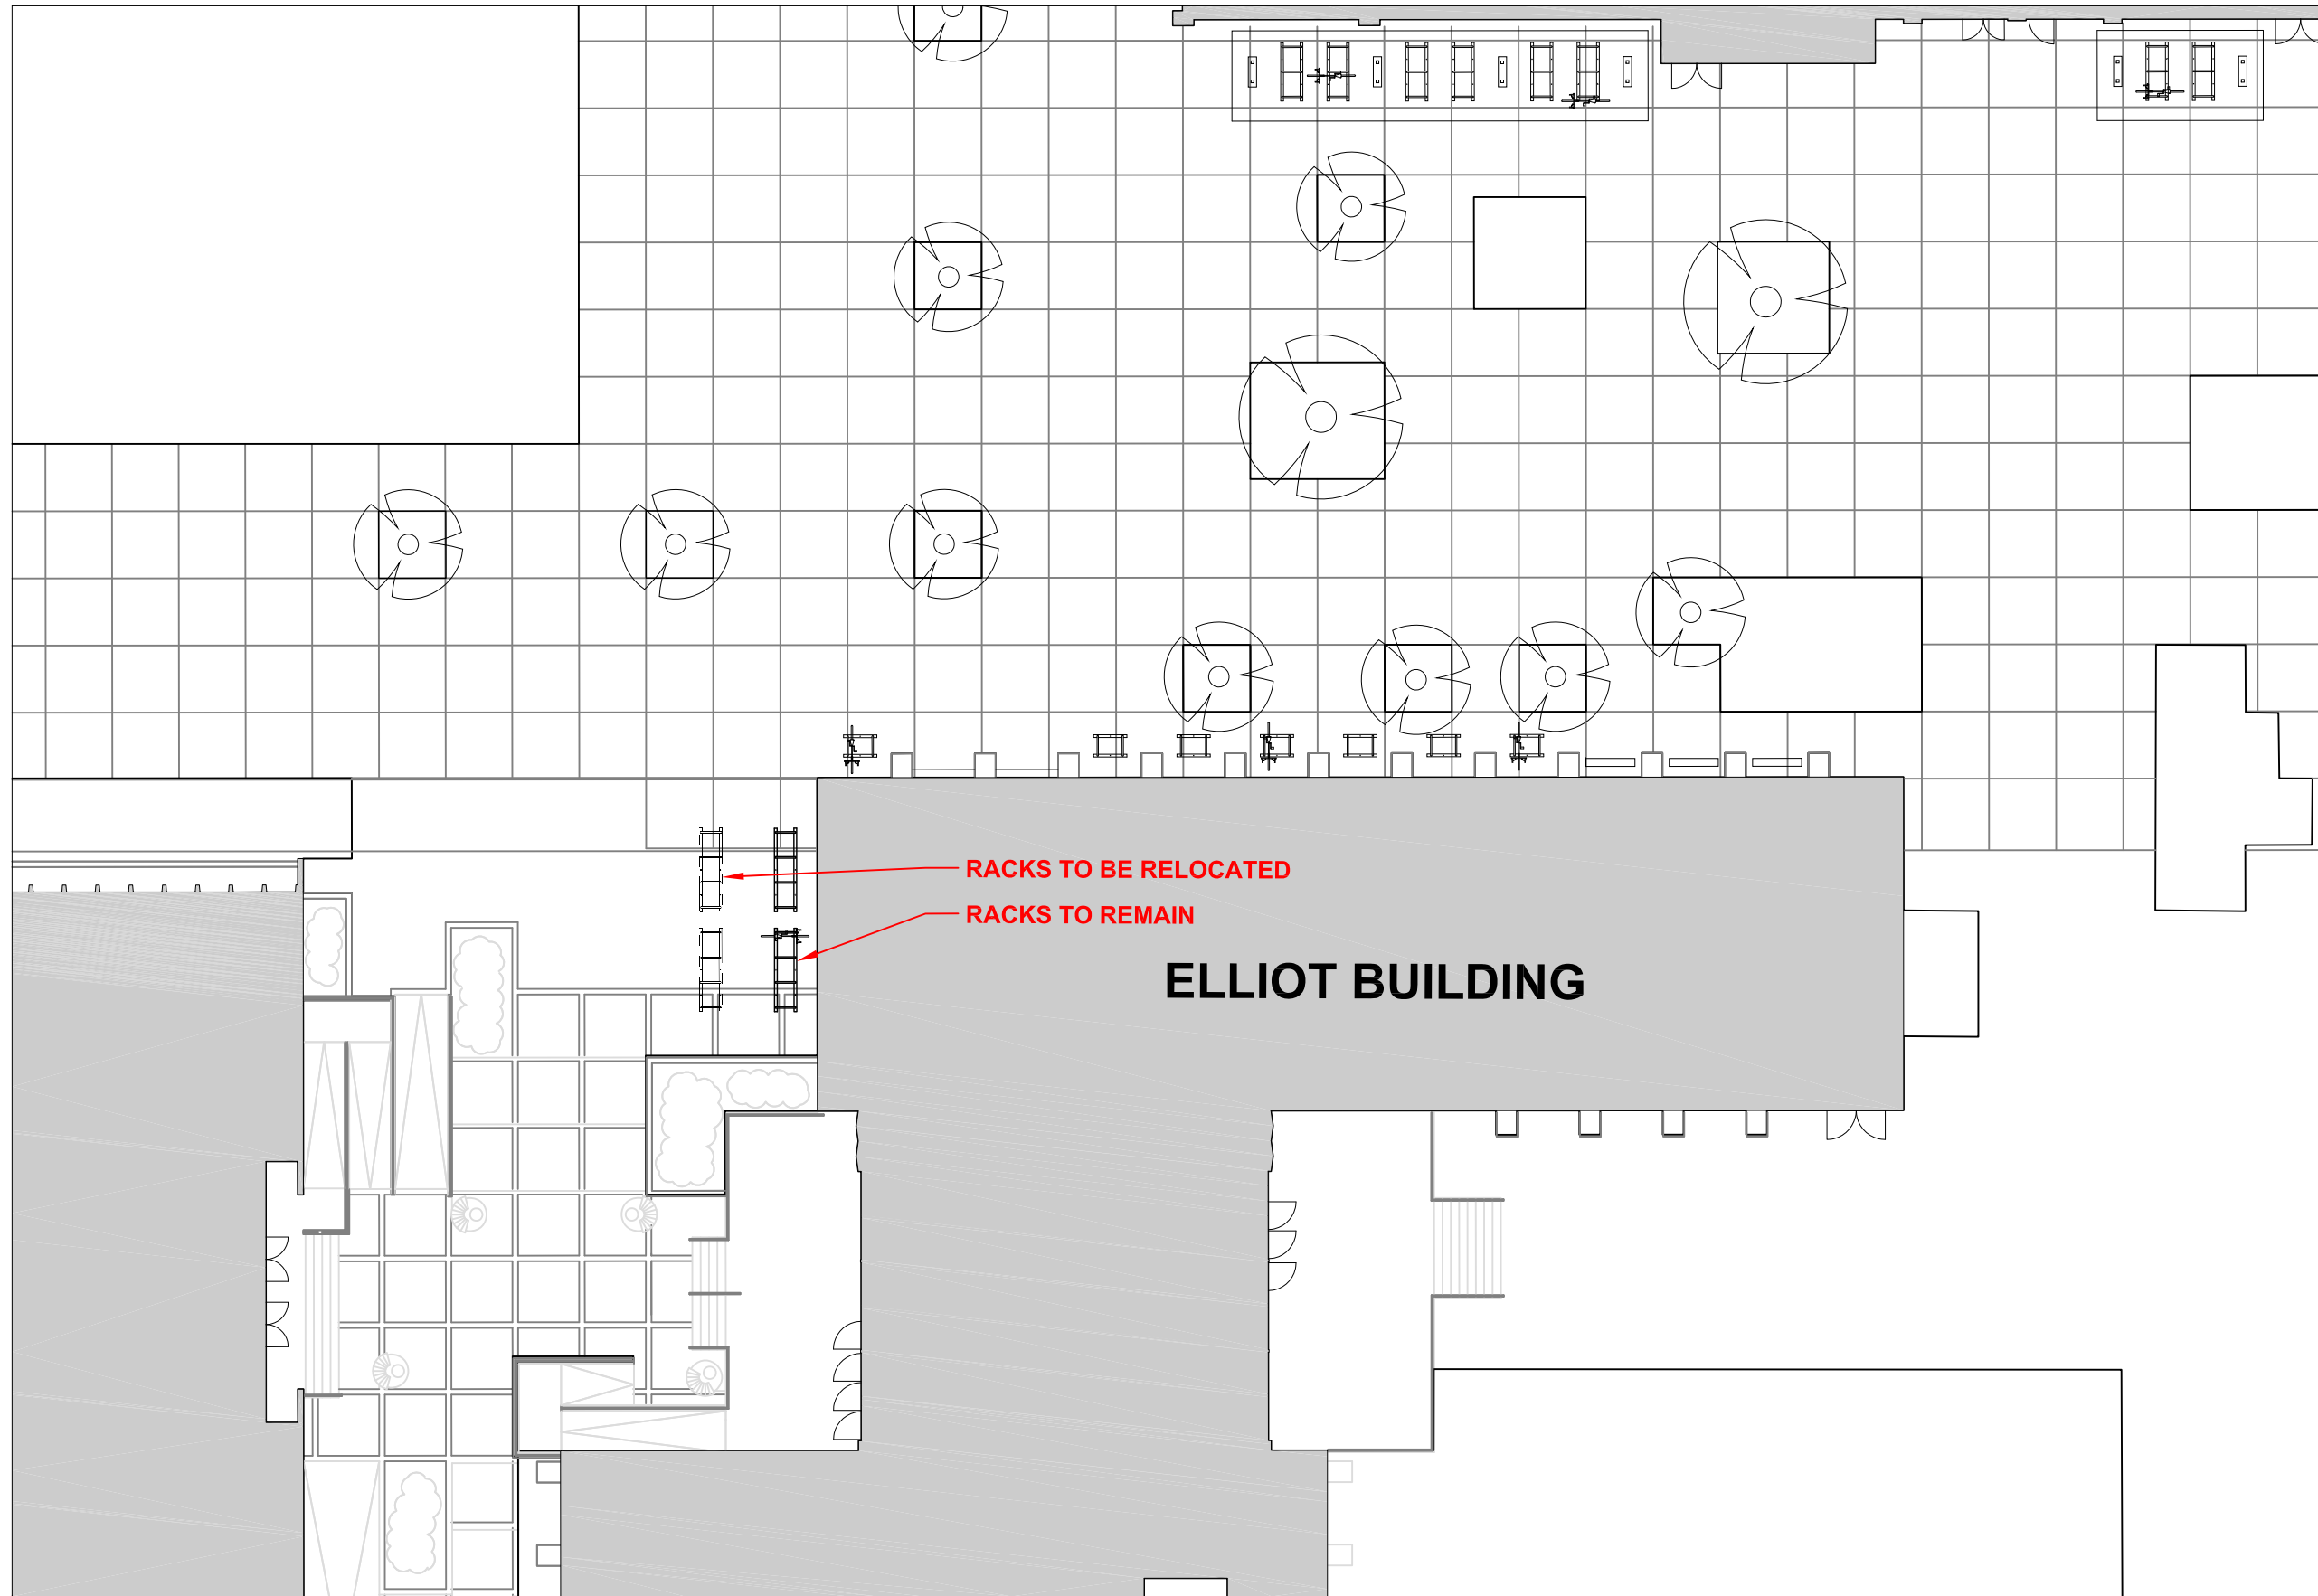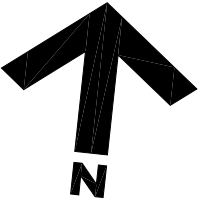

1 Location Plan
1:250

Title:
**Elliott Building
Bike Rack Relocation**

Date: **1 August 2017**
Scale: **1:250**
Drawn By: **JW**
Project Number: **17-02924**
Drawing No. **SK1**