



**University
of Victoria**

**Facilities
Management**

Facilities Notice

Title: New Service Building / Alexander Ave. Westbound Lane Closure
Crane / Roofing Materials Delivery

Location: Alexander Ave. behind Saunders Annex and Shops (sketch attached)

Description: Facilities Management and Perma Construction will be temporarily closing off the westbound lane on Alexander Ave. to permit off-loading and delivery of roofing materials and to hoist them onto the roof. All traffic is to observe directions of flaggers.


Traffic control personnel will be on site to direct vehicular traffic. Please respect the directions of safety officers and signage during this activity.

Time frame: Wednesday, October 18, 2017 – 9:30am to 11:30 am

Facilities Management contact: Nazir Jessa, Consulting Project Manager

Email address: njessa@uvic.ca

Phone: 250 721 6103

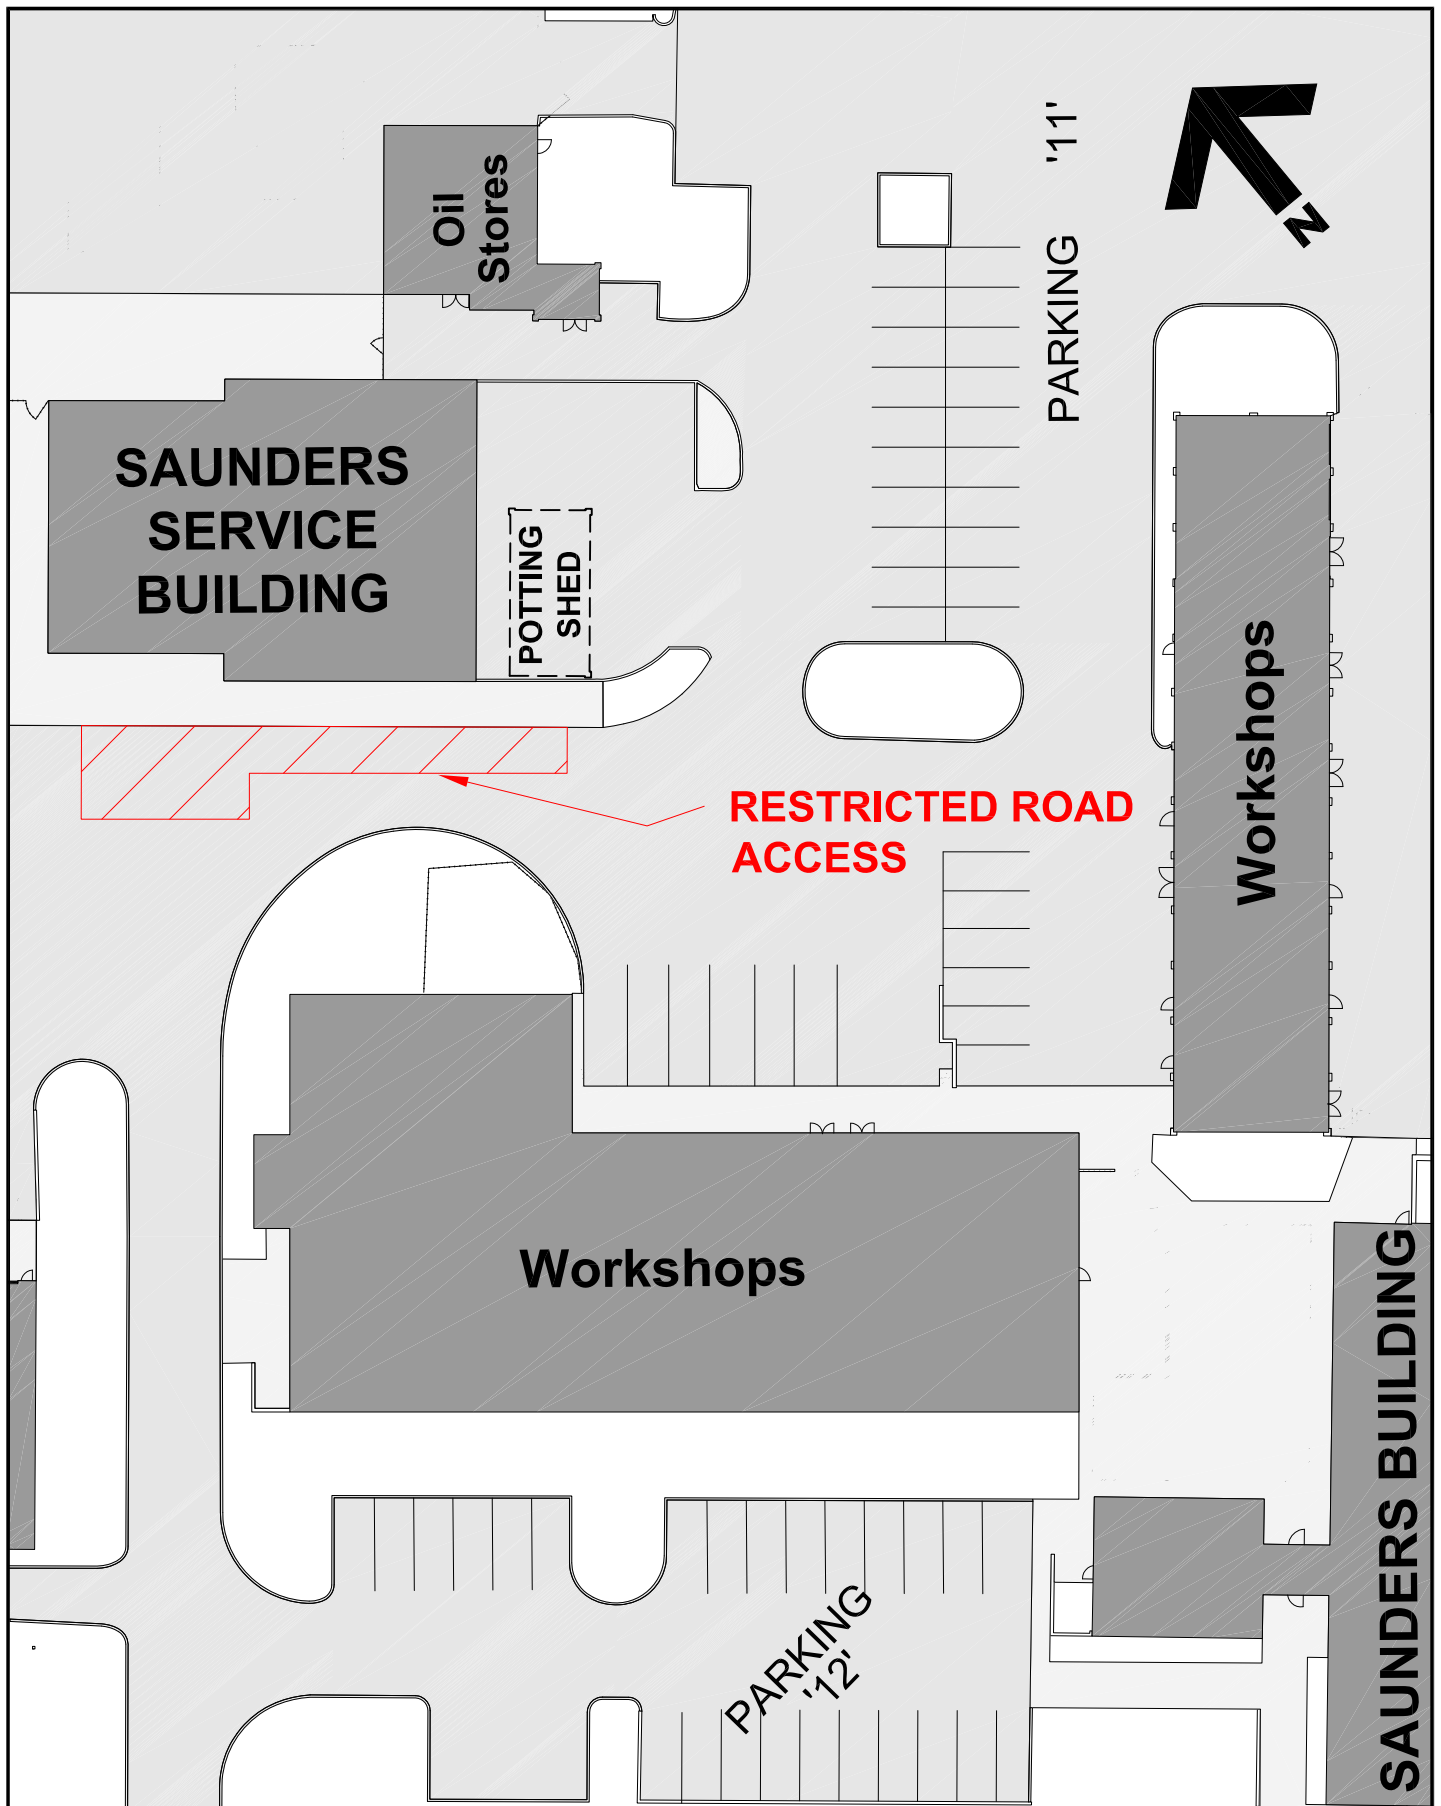

University of Victoria

Facilities Management

Notes:

Title:

**Saunders Service Building
Reduced Access
October 18, 2017**

Date:

17 October 2017

Scale:

1:500

Drawn By:

JW

Project Number:

F01922

Drawing No.

A1