



**University
of Victoria**

**Facilities
Management**

Facilities Notice

Title: Petch Building – Rooftop Concrete Piers

Location: PCH Roof and Breezeway - North of Petch Building (sketch attached)

Description: Weather permitting, Facilities Management and Kinetic Construction Ltd. will be forming the concrete piers on the roof of Petch to support the future chiller plant.


A concrete truck and pump will be positioned on the north-side of the breezeway, and traffic control measures will be in place for the duration of the work. Pedestrians will be directed away from the work toward the entrances in the center of Petch Building.

Time frame: Wednesday, November 29, 2017 – 7:00 am – 9:30 am

Facilities Management contact: David Hill, Senior Project Manager
Secondary contact: Scott Kingham, Senior Project Manager

Email address: david.hill@colliersprojectleaders.com
skingham@uvic.ca

Phone: David Hill: 250-721-7169 / 250-580-4939
Scott Kingham: 250-472-5646 / 250-507-3146

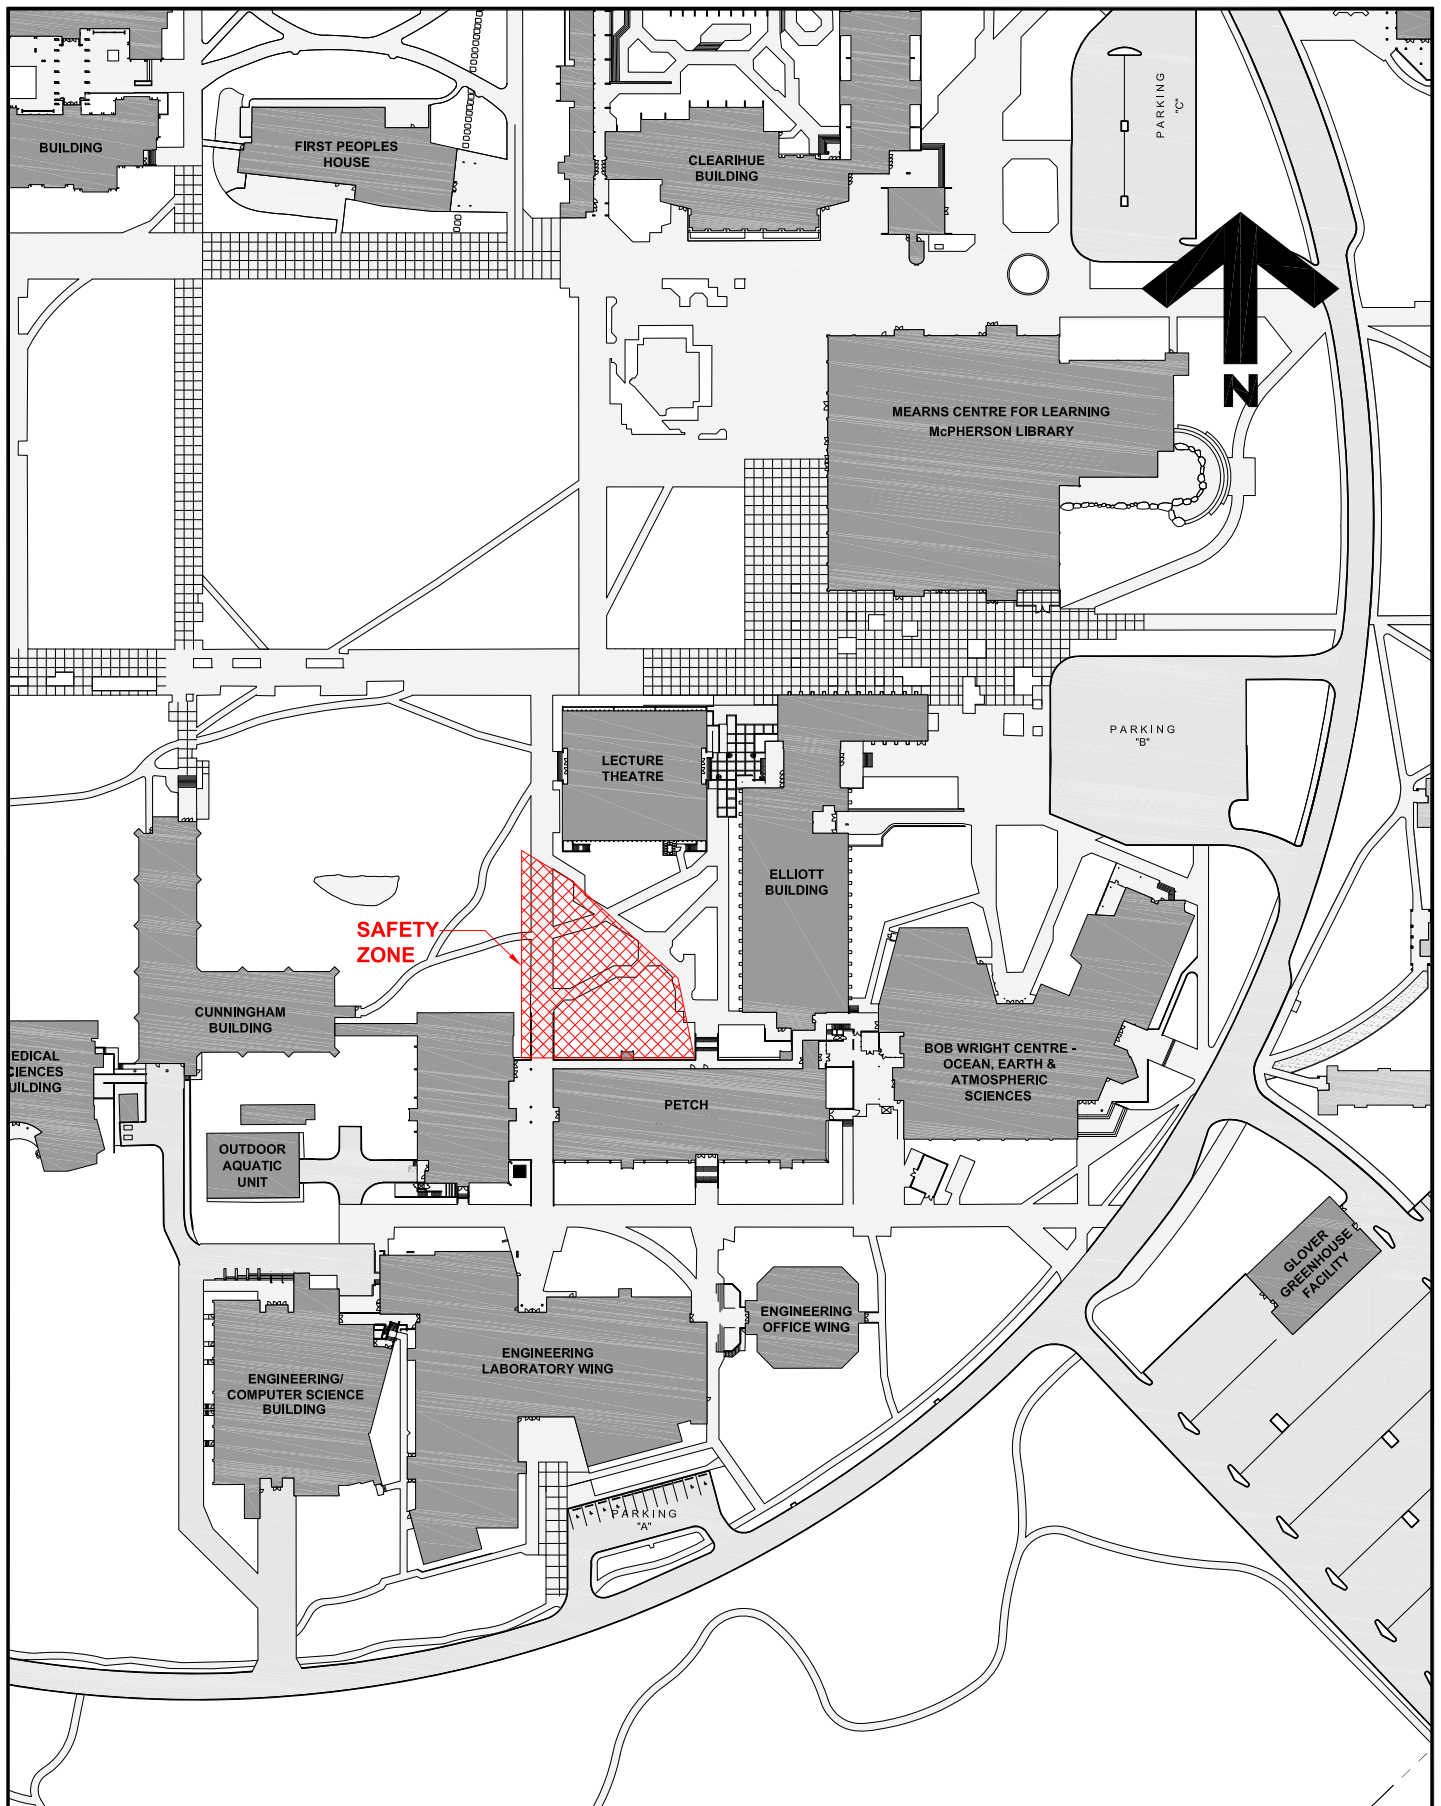

**University
of Victoria**

Facilities Management

Notes:
Restricted Access for Safety

Title:
**Petch Building
Excavation
Safety Zone**

Date: **04 OCT 2017**
 Scale: **1:2000**
 Drawn By: **djh**
 Project Number: **16-02532**
 Drawing No. **SK4**