



**University
of Victoria**

**Facilities
Management**

Facilities Notice

Title: Petch Building – Rooftop – Material Removal

Location: PCH Roof and Breezeway - North of Petch Building (sketch attached)

Description: On the morning of Monday, December 11 Facilities Management and Kinetic Construction, will be removing the concrete formwork material used to form the concrete piers on the roof of Petch Building. A crane and bin will be positioned on the north-side of the breezeway during this work.


Kinetic will form a safety zone around the truck and traffic control measures will be in place for the duration of the work. Pedestrians will be directed away from the work toward the entrances in the center of Petch Building.

Time frame: December 11, 2017 – 7:00 am – 9:30 am

Facilities Management contact: David Hill, Senior Project Manager
Secondary contact: Scott Kingham, Senior Project Manager

Email address: david.hill@colliersprojectleaders.com
skingham@uvic.ca

Phone: David Hill: 250-721-7169 / 250-580-4939
Scott Kingham: 250-472-5646 / 250-507-3146

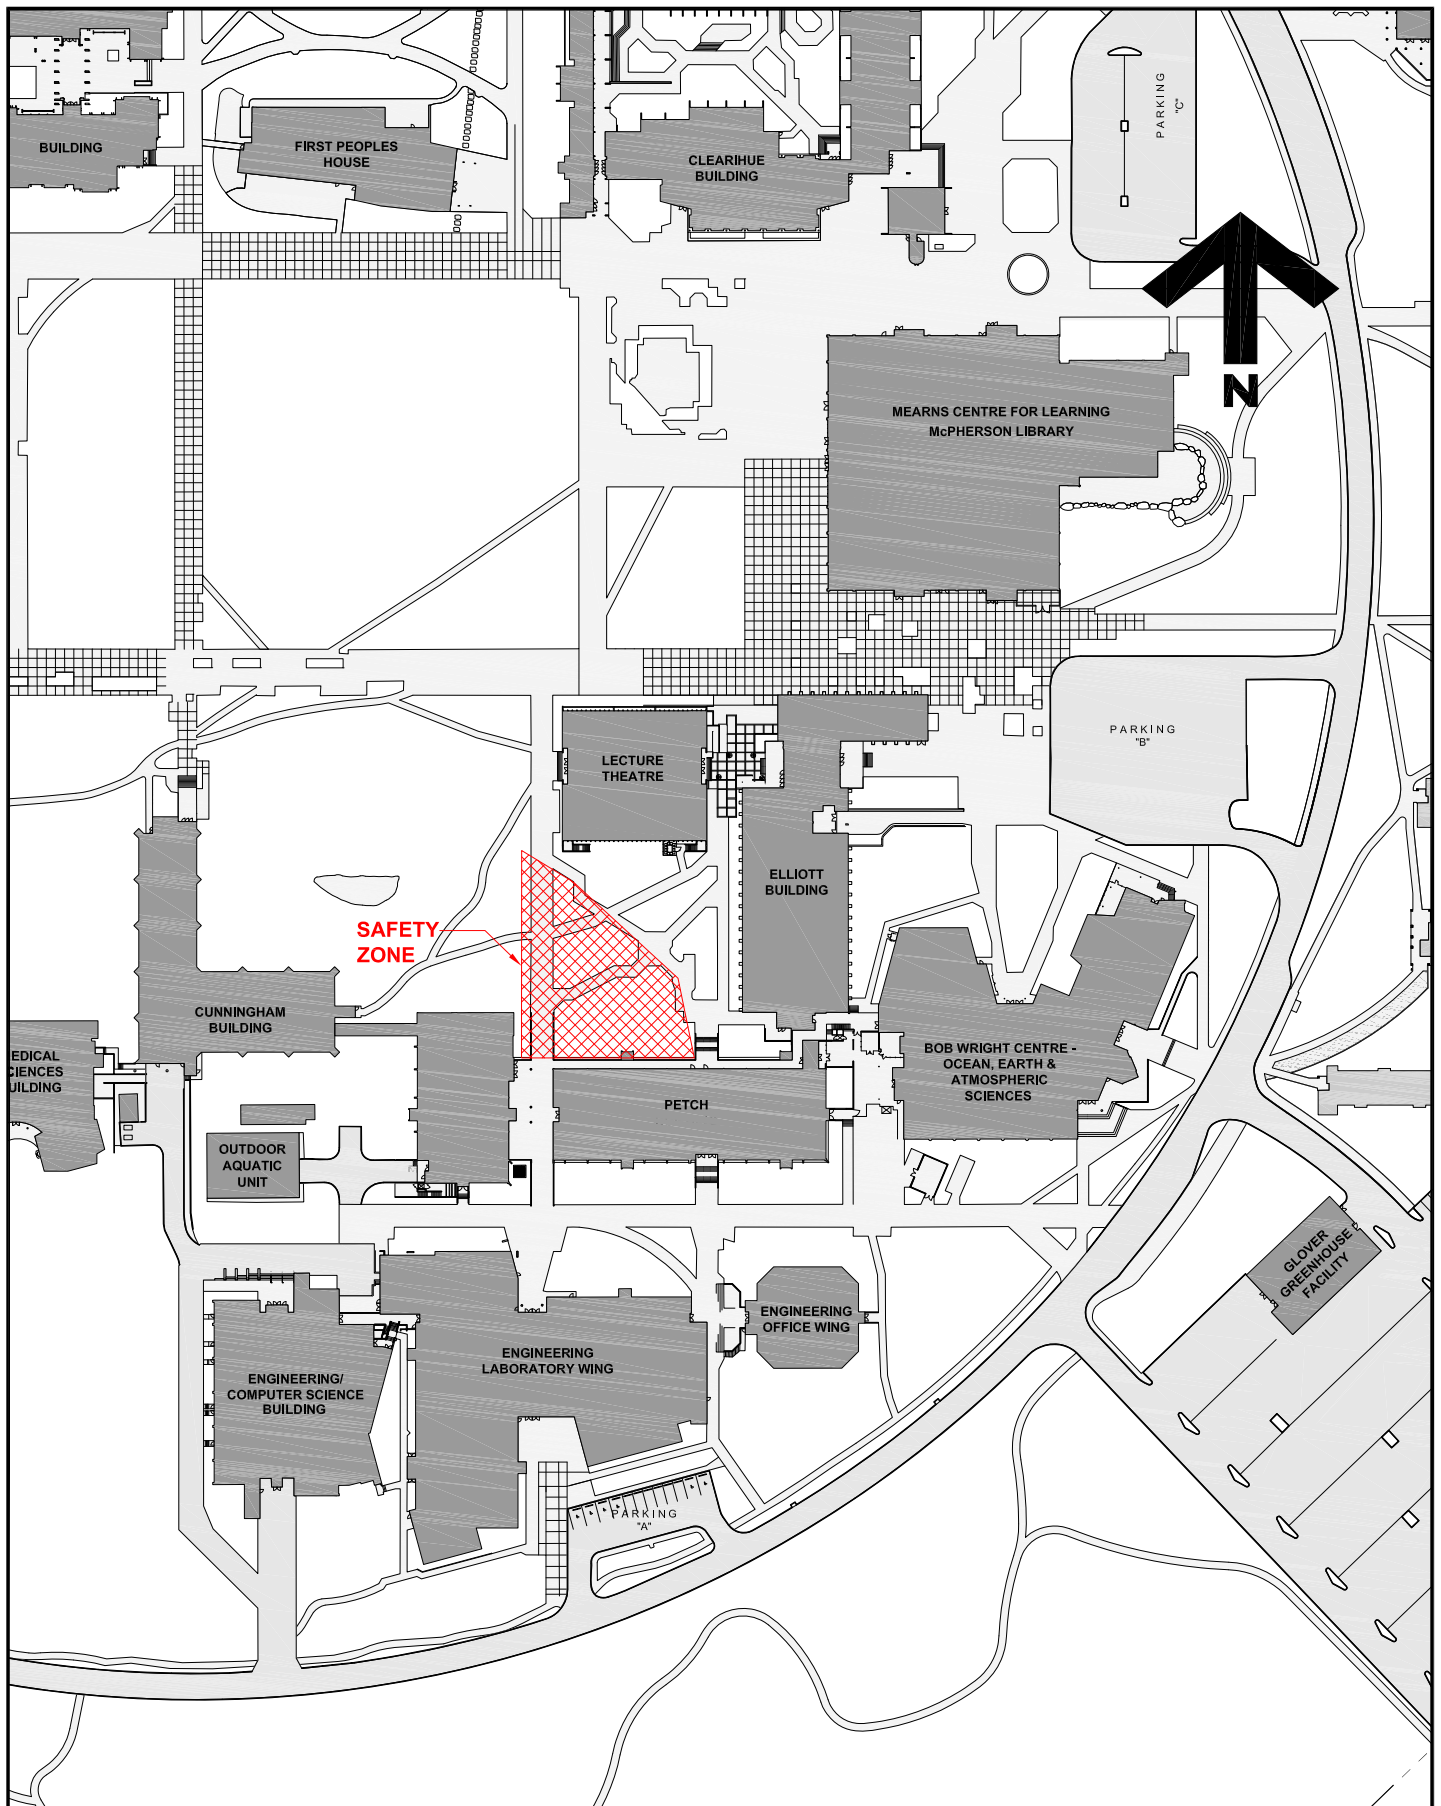

**University
of Victoria**

Facilities Management

Notes:
Restricted Access for Safety

Title:
**Petch Building
Excavation
Safety Zone**

Date: **04 OCT 2017**
 Scale: **1:2000**
 Drawn By: **djh**
 Project Number: **16-02532**
 Drawing No. **SK4**