


FACILITIES MANAGEMENT

Saunders Building

PO Box 1700 STN CSC Victoria BC V8W 2Y2 Canada

Title:	Student Housing and Dining (SHD): Ring Road Sidewalk Concrete Pour
Location:	Ring Road Sidewalk – Parking Lot B and SHD Building One
Description:	<p>Commencing at 7:00 am on Tuesday, January 10, Facilities Management and EDK will commence the concrete pours to complete the reconfigured Ring Road sidewalks at Parking Lot B and Building One.</p> <p>Temporary sidewalks and Ring Road lane closures will remain in place to allow preparation work for the pours, with both sidewalks expected to reopen on Wednesday, January 11.</p> <p>Please see attached sketch for details.</p>
Time frame:	Current to Wednesday January 11, 2023
FMGT contact:	David Hill, Senior Project Manager
Secondary contact:	Tim Burchill, Project Manager
Email address:	david.hill@colliersprojectleaders.com tburchill@uvic.ca
Phone:	David Hill: 250-580-4939 Tim Burchill: 250-661-52587



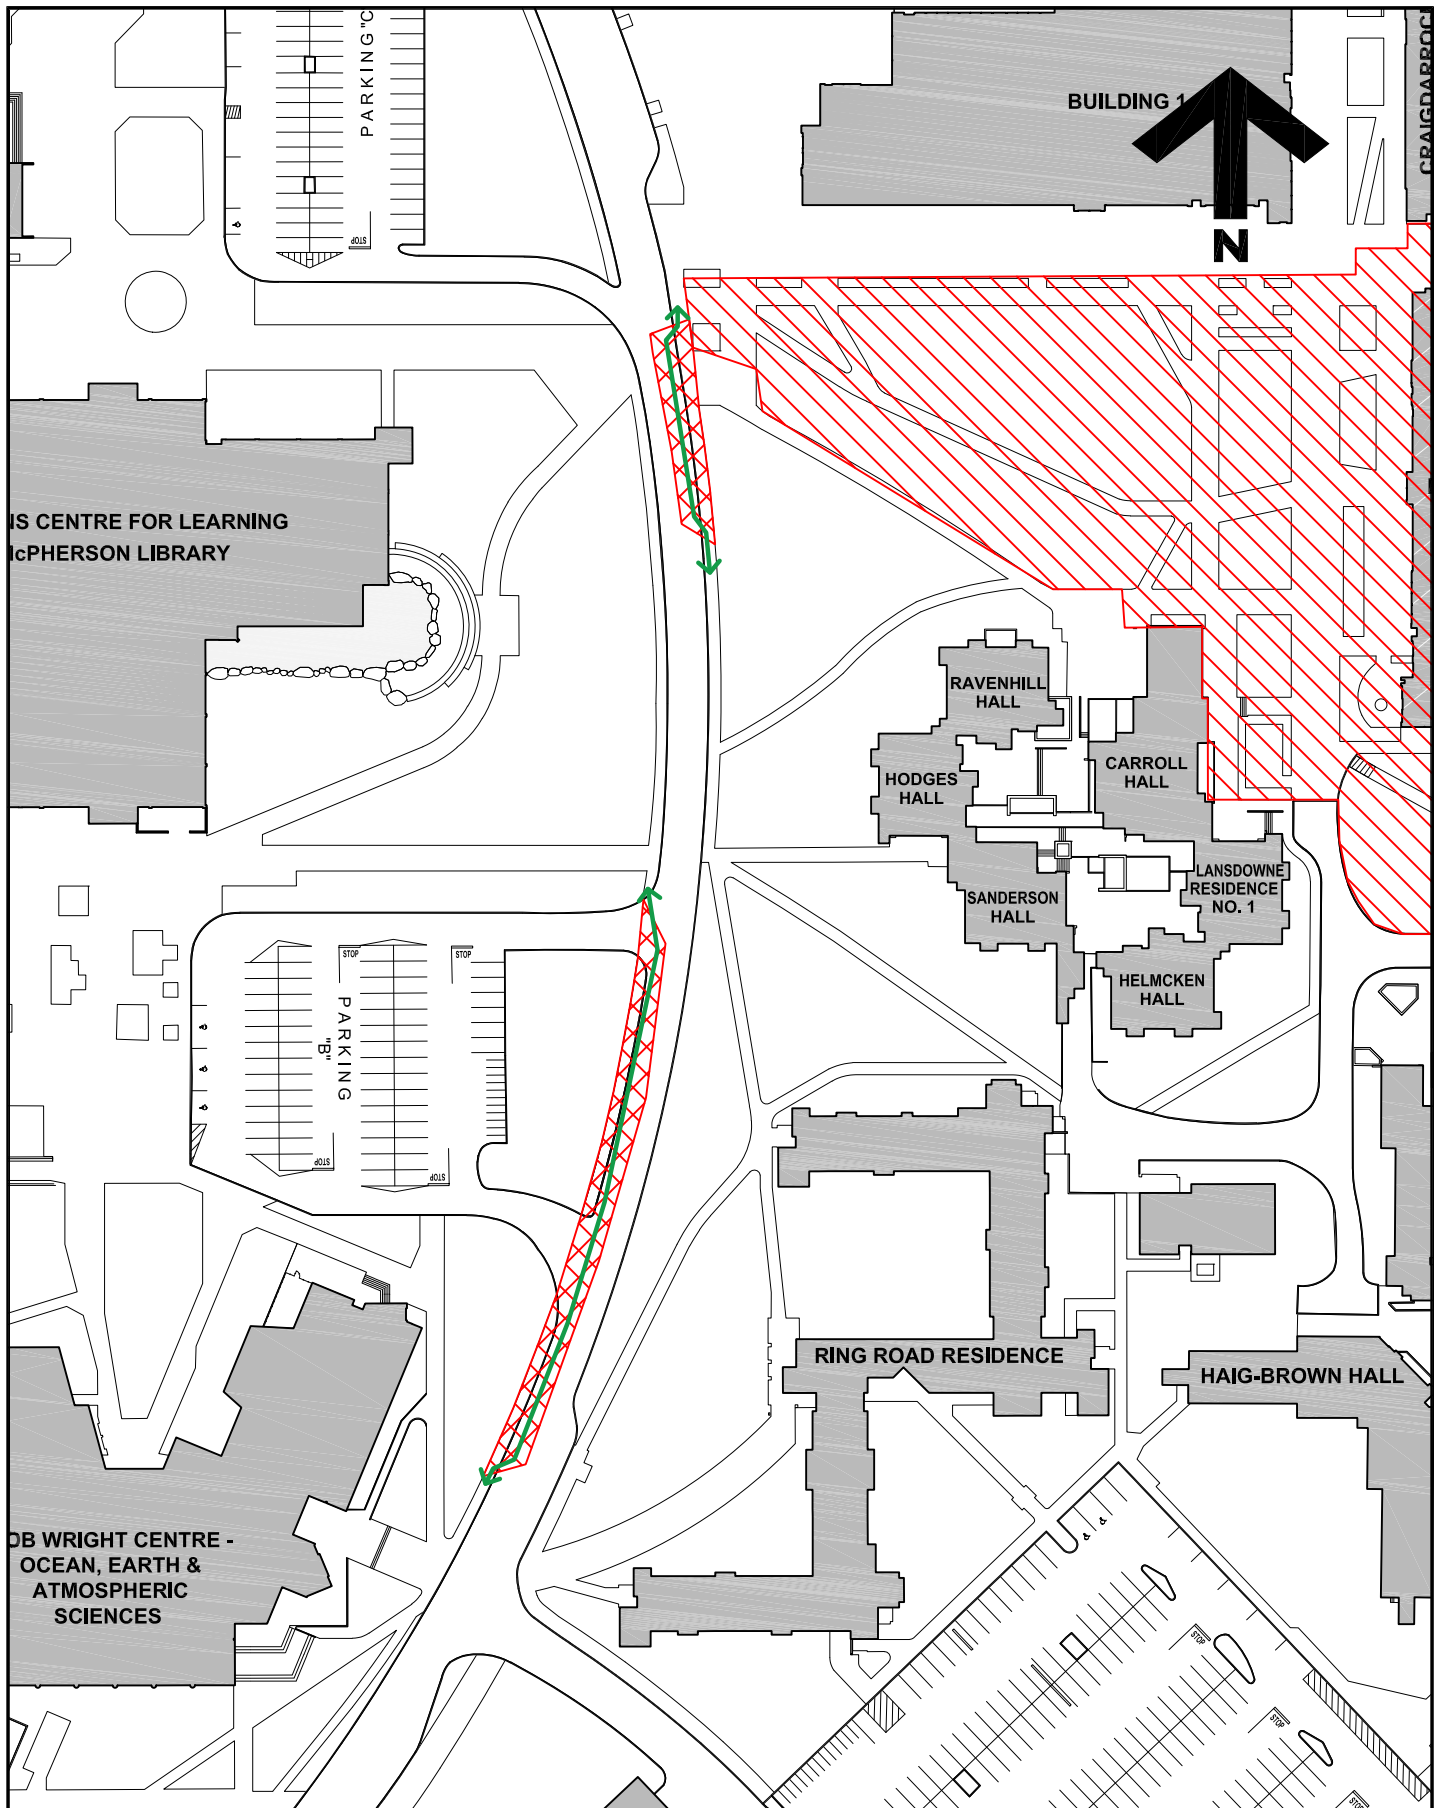




University of Victoria

Facilities Management

Notes:

-  Construction Zone
-  Sidewalk / Lane Closure
-  Pedestrian Route (Within Lane Closure)

Title:

**Student Housing Development
Project Notice**

Date:

5 December 2022

Scale:

1:1250

Drawn By:

JW

Project Number:

F02265

Drawing No.

SK1