

FACILITIES MANAGEMENT

Saunders Building

PO Box 1700 STN CSC Victoria BC V8W 2Y2 Canada

Title: Outdoor Aquatic Unit – BSL3 Renovations

Location: Loading Area between Outdoor Aquatic Unit, Cunningham and Petch

Description: Facilities Management and Farmer Construction are undertaking renovations to the Outdoor Aquatics Building.

As part of the project, we will be lifting equipment onto the roof of OAU, which will require use of a crane. We will have the loading area between OAU, Cunningham and Petch cordoned off as the equipment is being moved onto the roof. See attached map for location.

We apologize for any inconvenience.


Time frame: Monday, June 12, 2023, 7:30am – 9:30am

FMGT contact: Jason Minard, Project Manager

Email address: jminard@uvic.ca

Phone: 250-472-5646



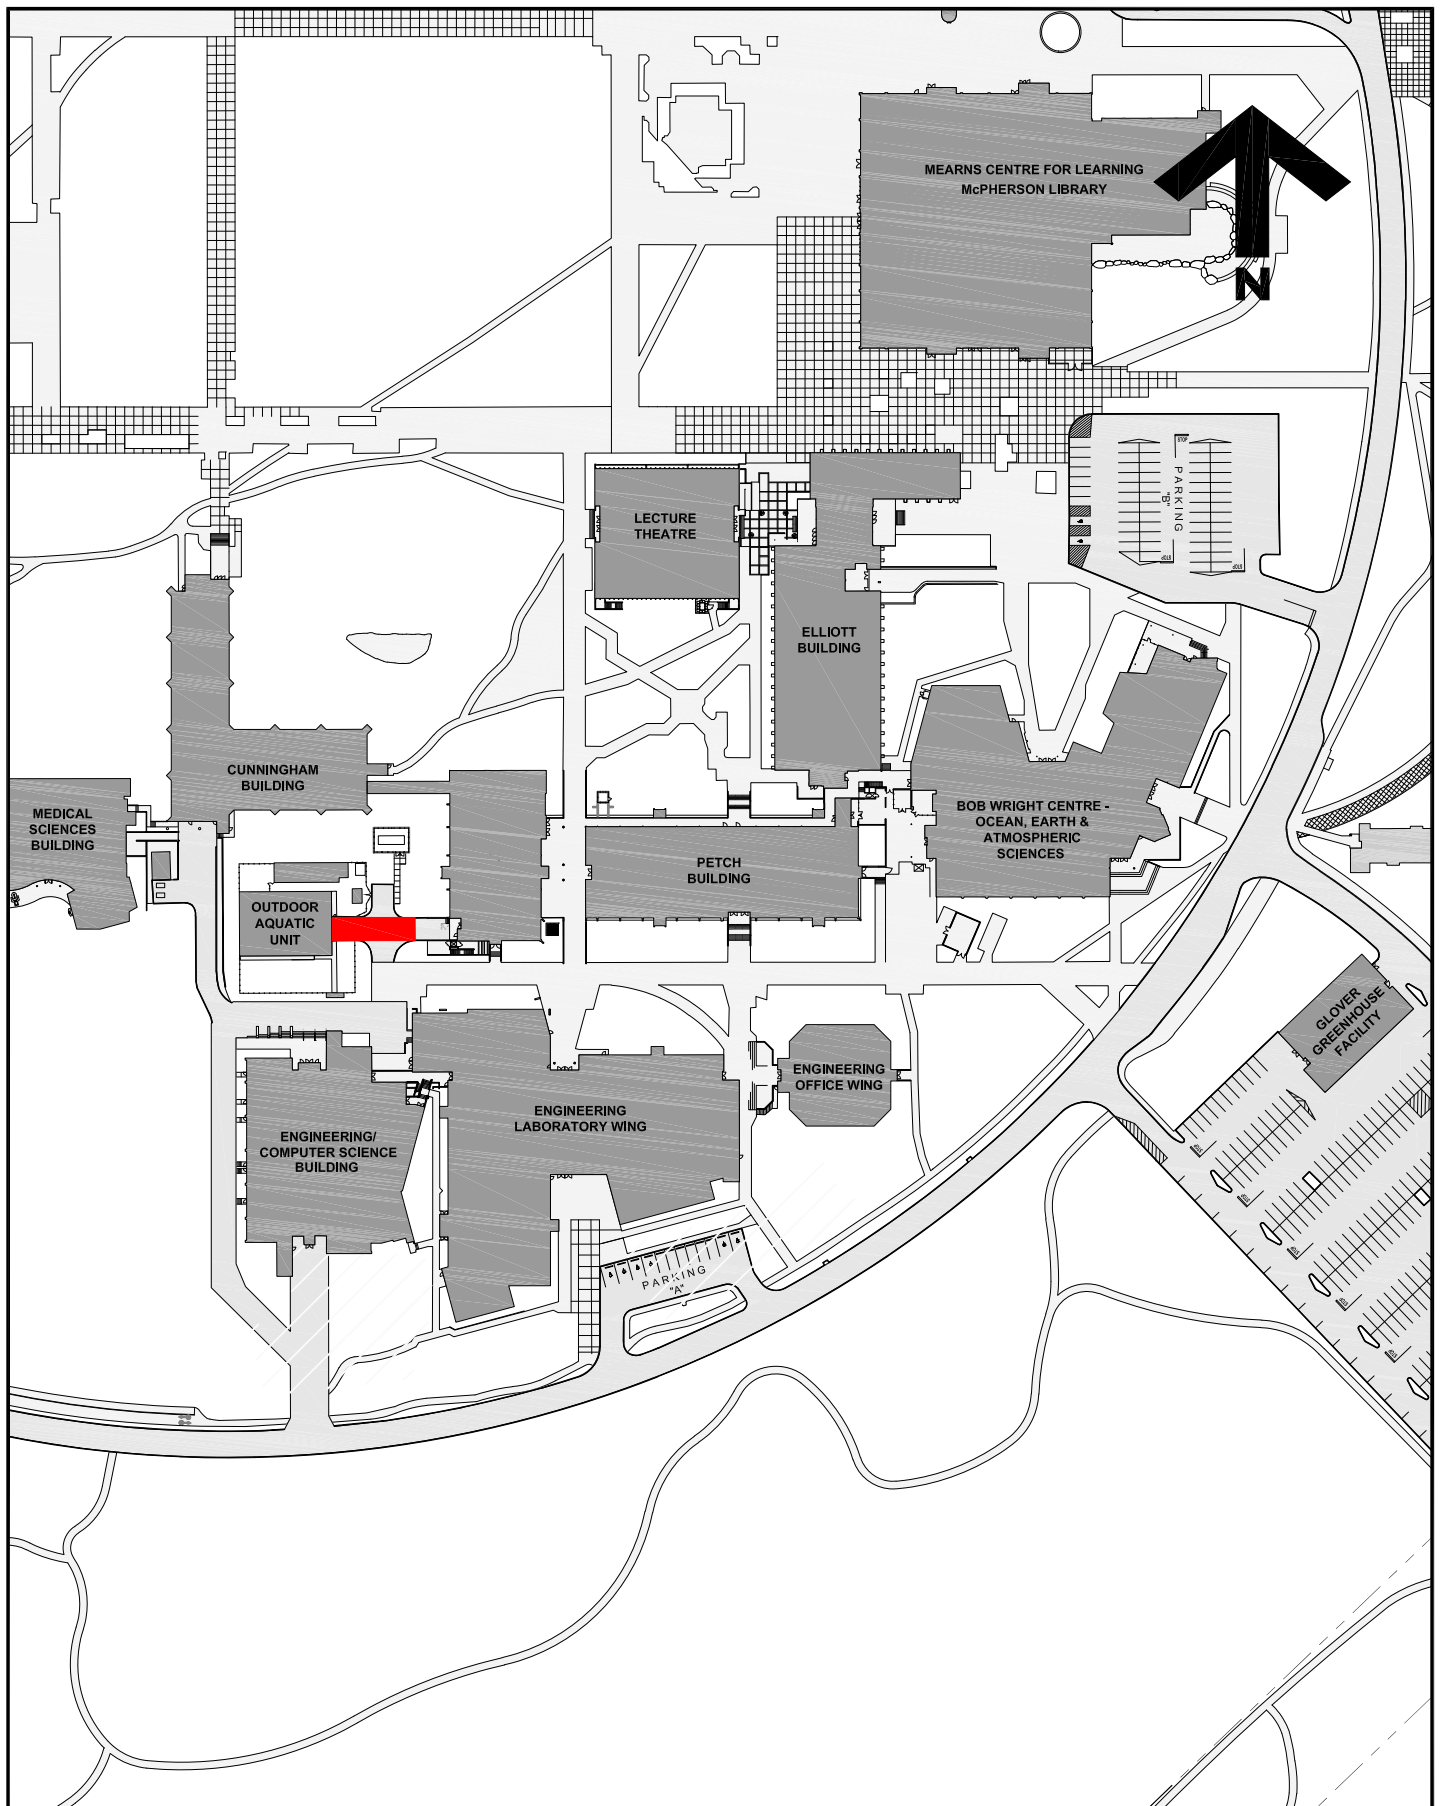

**University
of Victoria**

Facilities Management

Notes:

 Crane Location

Title:

**Outdoor Aquatic Unit
Renovations
Crane Plan**

Date: **10 Februray 2023**

Scale: **1:2000**

Drawn By: **JW**

Project Number: **20-04542**

Drawing No. **SK1**