

FACILITIES MANAGEMENT

Saunders Building

PO Box 1700 STN CSC Victoria BC V8W 2Y2 Canada

Title: McGill Cycle Path Extension - Sidewalk Closure

Location: McGill Road

Description: Facilities Management is working with Chandos Construction and Sparker Construction to construct a new two-way bike lane and pedestrian walkway along McGill Road. This project is part of the UVic Campus Cycling Plan and will provide safe pedestrian and cyclist connection between McKenzie Avenue and the centre of the UVic Campus.

The sidewalk along the west side of McGill Road will be closed for the duration of this work. Two-way traffic will be maintained along McGill Road as construction takes place.

Please follow the directions of signage and traffic management personnel.


Time frame: May 15 through September 1, 2024

FMGT contact: Tristan Lowenberger, Project Manager



Email address: tristanlowenberger@uvic.ca

Phone: 250-661-0599

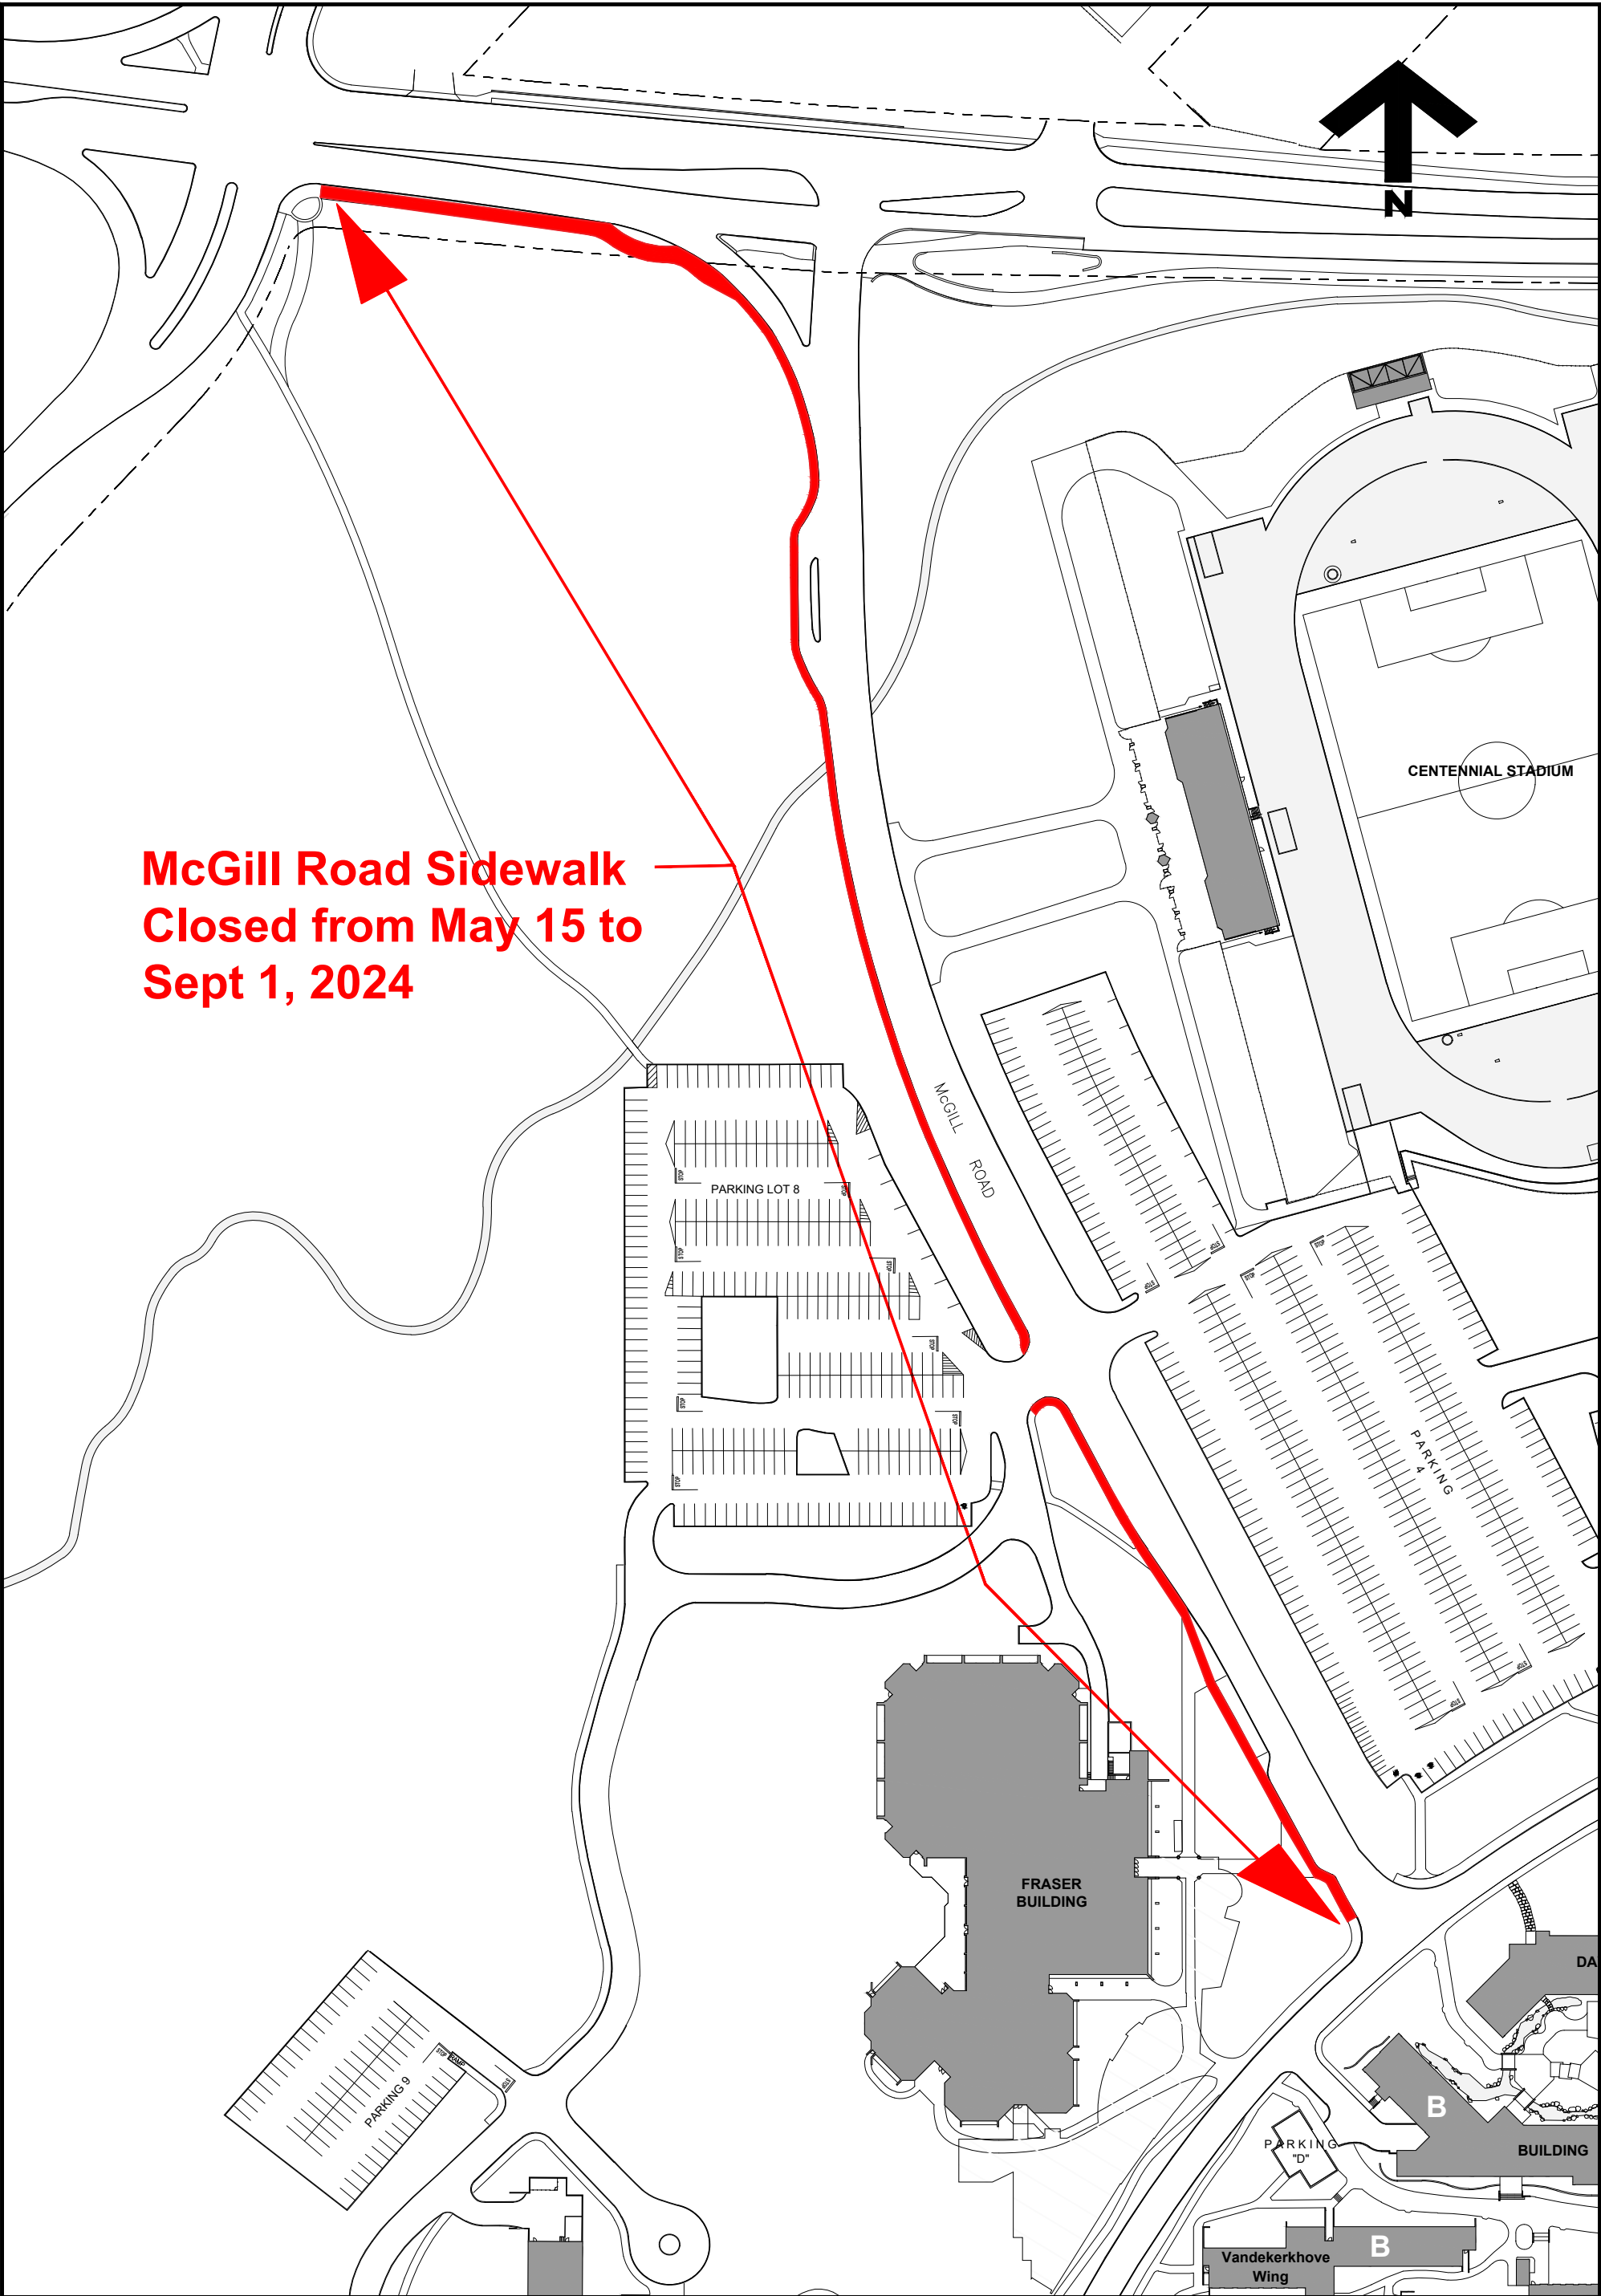



Notes:

-  Road Closed During Project
-  Sign Location



**University
of Victoria**

Facilities Management

Title:
**Fraser - McGill Cycle Path Extension
Sidewalk Closed For Construction
May 15 to Sept 1, 2024**

Date: **May 8, 2024**
Scale: **NTS**
Drawn By: **djp**
Project Number: **20-04526**
Drawing No. **AS1**