


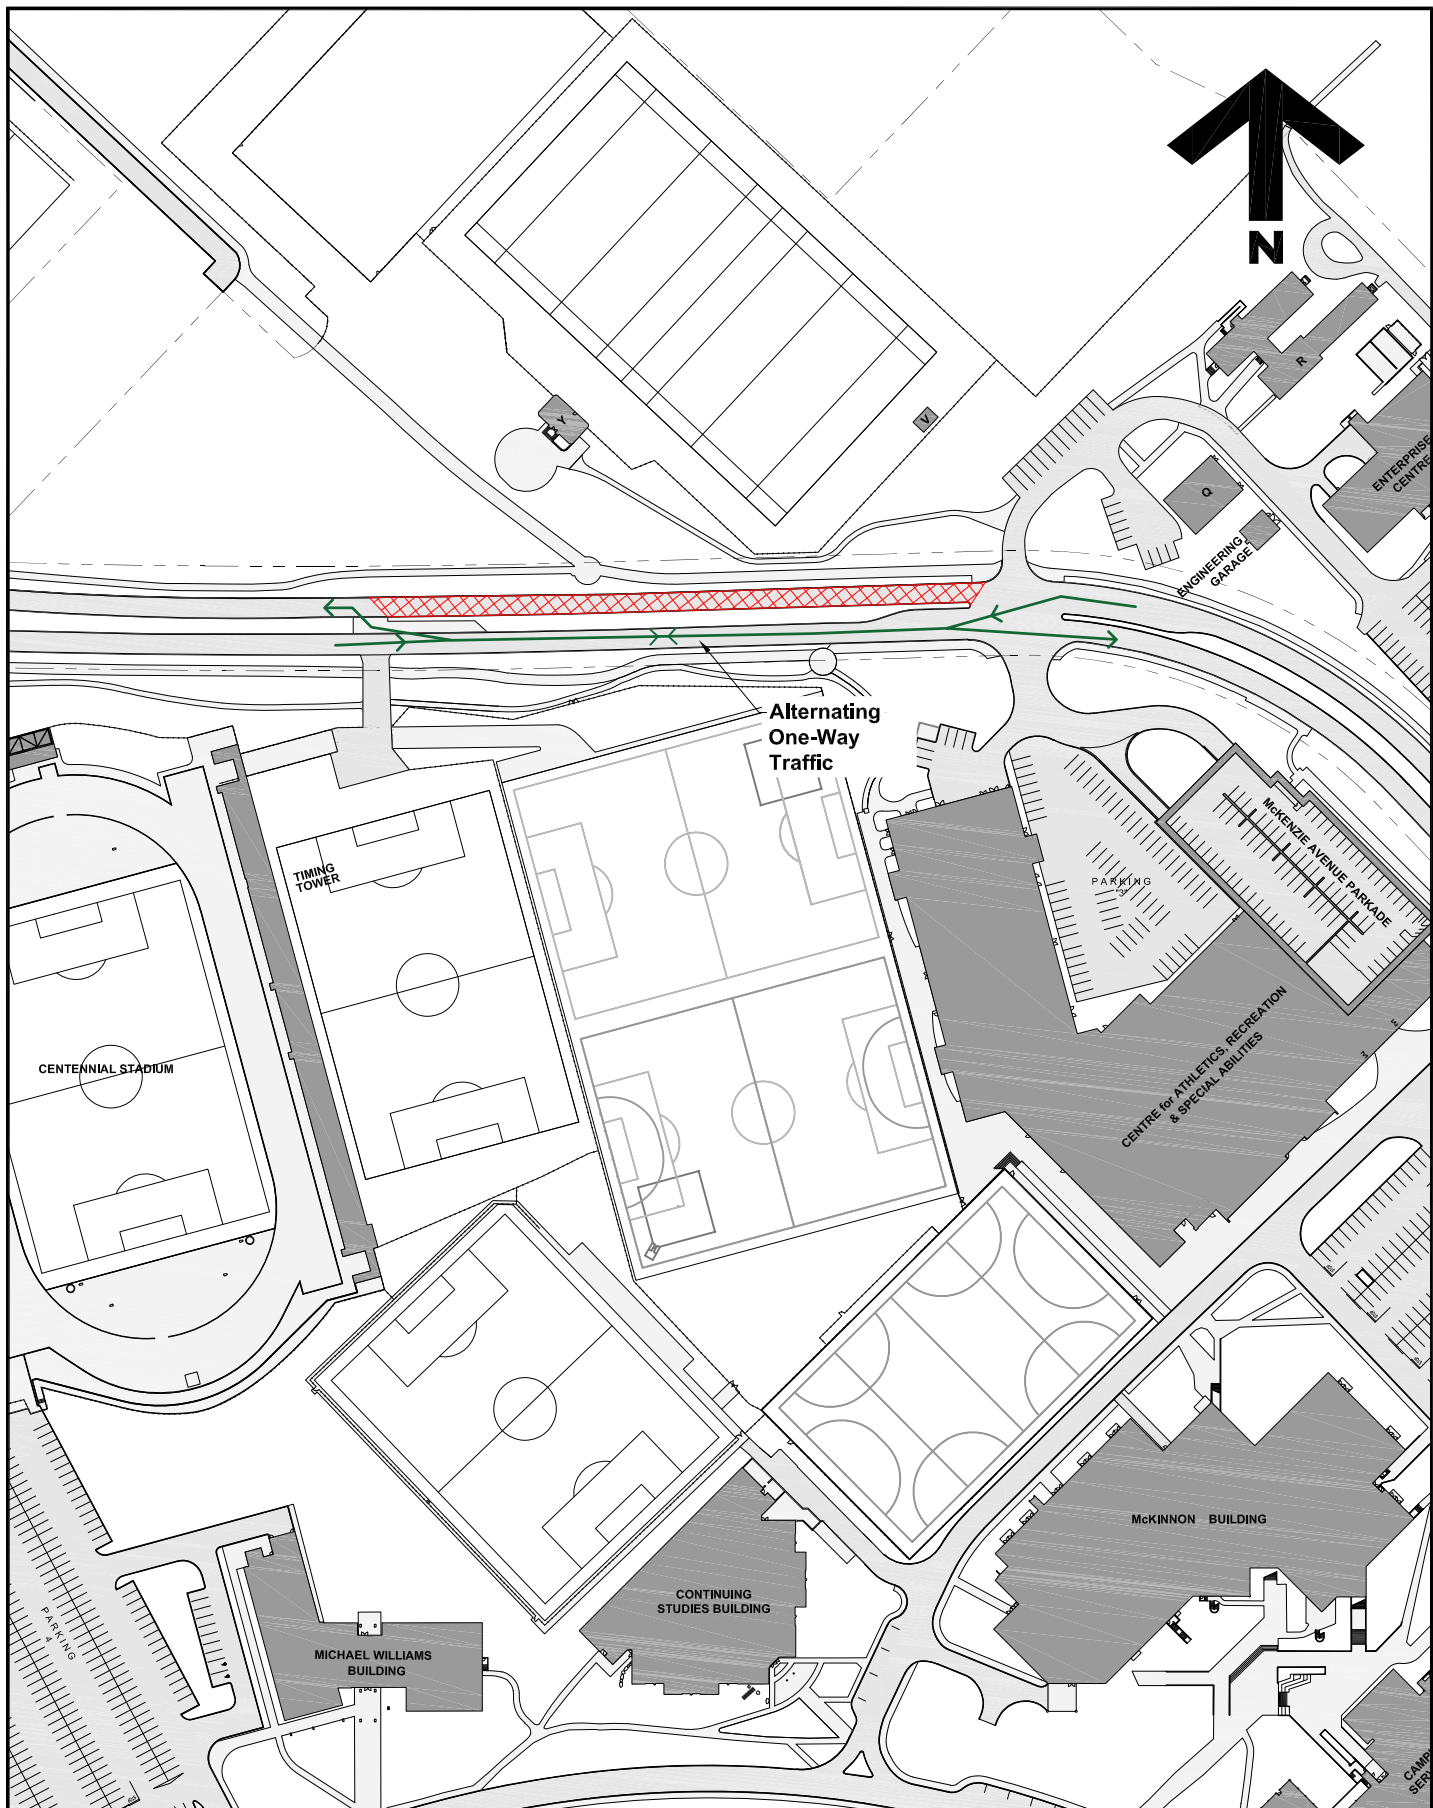
FACILITIES MANAGEMENT

Saunders Building

PO Box 1700 STN CSC Victoria BC V8W 2Y2 Canada

Title:	Campus Cycling Plan Implementation – Vikes Way Intersection Line Painting
Location:	As shown on attached map
Description:	<p>Facilities Management and the Municipality of Saanich are working with Sparker Construction Ltd. on crosswalk line painting at the Vikes Way intersection on Monday, May 13, 2024.</p> <p>This work will impact the westbound vehicle and bike lanes on McKenzie Avenue at the Phoenix Road/Vikes Way intersection. In addition, there will be a brief impact to the north – south marked pedestrian crosswalk on the west side of the McKenzie Avenue - Phoenix Road/Vikes Way intersection.</p> <p>The traffic lights will be off and the traffic flow will be reduced to single lane alternating on McKenzie Ave. Traffic Control Personnel will be directing traffic and prioritizing McKenzie Ave traffic. BC Transit buses will be given priority access through the work area.</p> <p>Please respect the directions of the Traffic Control Personnel and signage during this activity.</p> <p>For more information, please visit the Campus Planning website at www.uvic.ca/cyclingplan.</p>
Time frame:	Monday, May 13, 2024 – 9:30am to 3:00pm
FMGT contact:	Terry Moen, Project Manager
Email address:	tmoen@uvic.ca
Phone:	250-721-7620






Alternating
One-Way
Traffic



**University
of Victoria**

Facilities Management

Notes:
 Lane Closed
 May 13th, 2024

Note: Sidewalks to
Remain Open.

Title:
**Campus Cycling Plan
 Implementation
 Lane Closure
 Project Notice**

Date: **8 May 2024**
 Scale: **1:2000**
 Drawn By: **JW**
 Project Number: **23-05875**
 Drawing No. **SK1**