



Construction Standards

.1 Project Site Signage

- .1 The Contractor shall, prior to commencing Work on the site, supply and install a Project Identification sign fabricated from 19 mm medium density overlay plywood, trimmed edges, suitably supported and braced.
- .2 The Project Support Officer will provide the final signage layout in digital format for the Consultant and Contractor's use. Refer to the 'Sample – Project Site Signage' immediately following this section.
- .3 No signage, other than specified above, shall be displayed on campus without written approvals from FMGT.


.2 Interior Wayfinding Signage

Refer to Section 19 "Interior Wayfinding Signage".

.3 Exterior Wayfinding Signage

Refer to Section 20 "Exterior Wayfinding Signage".

Sample - Project Site Signage

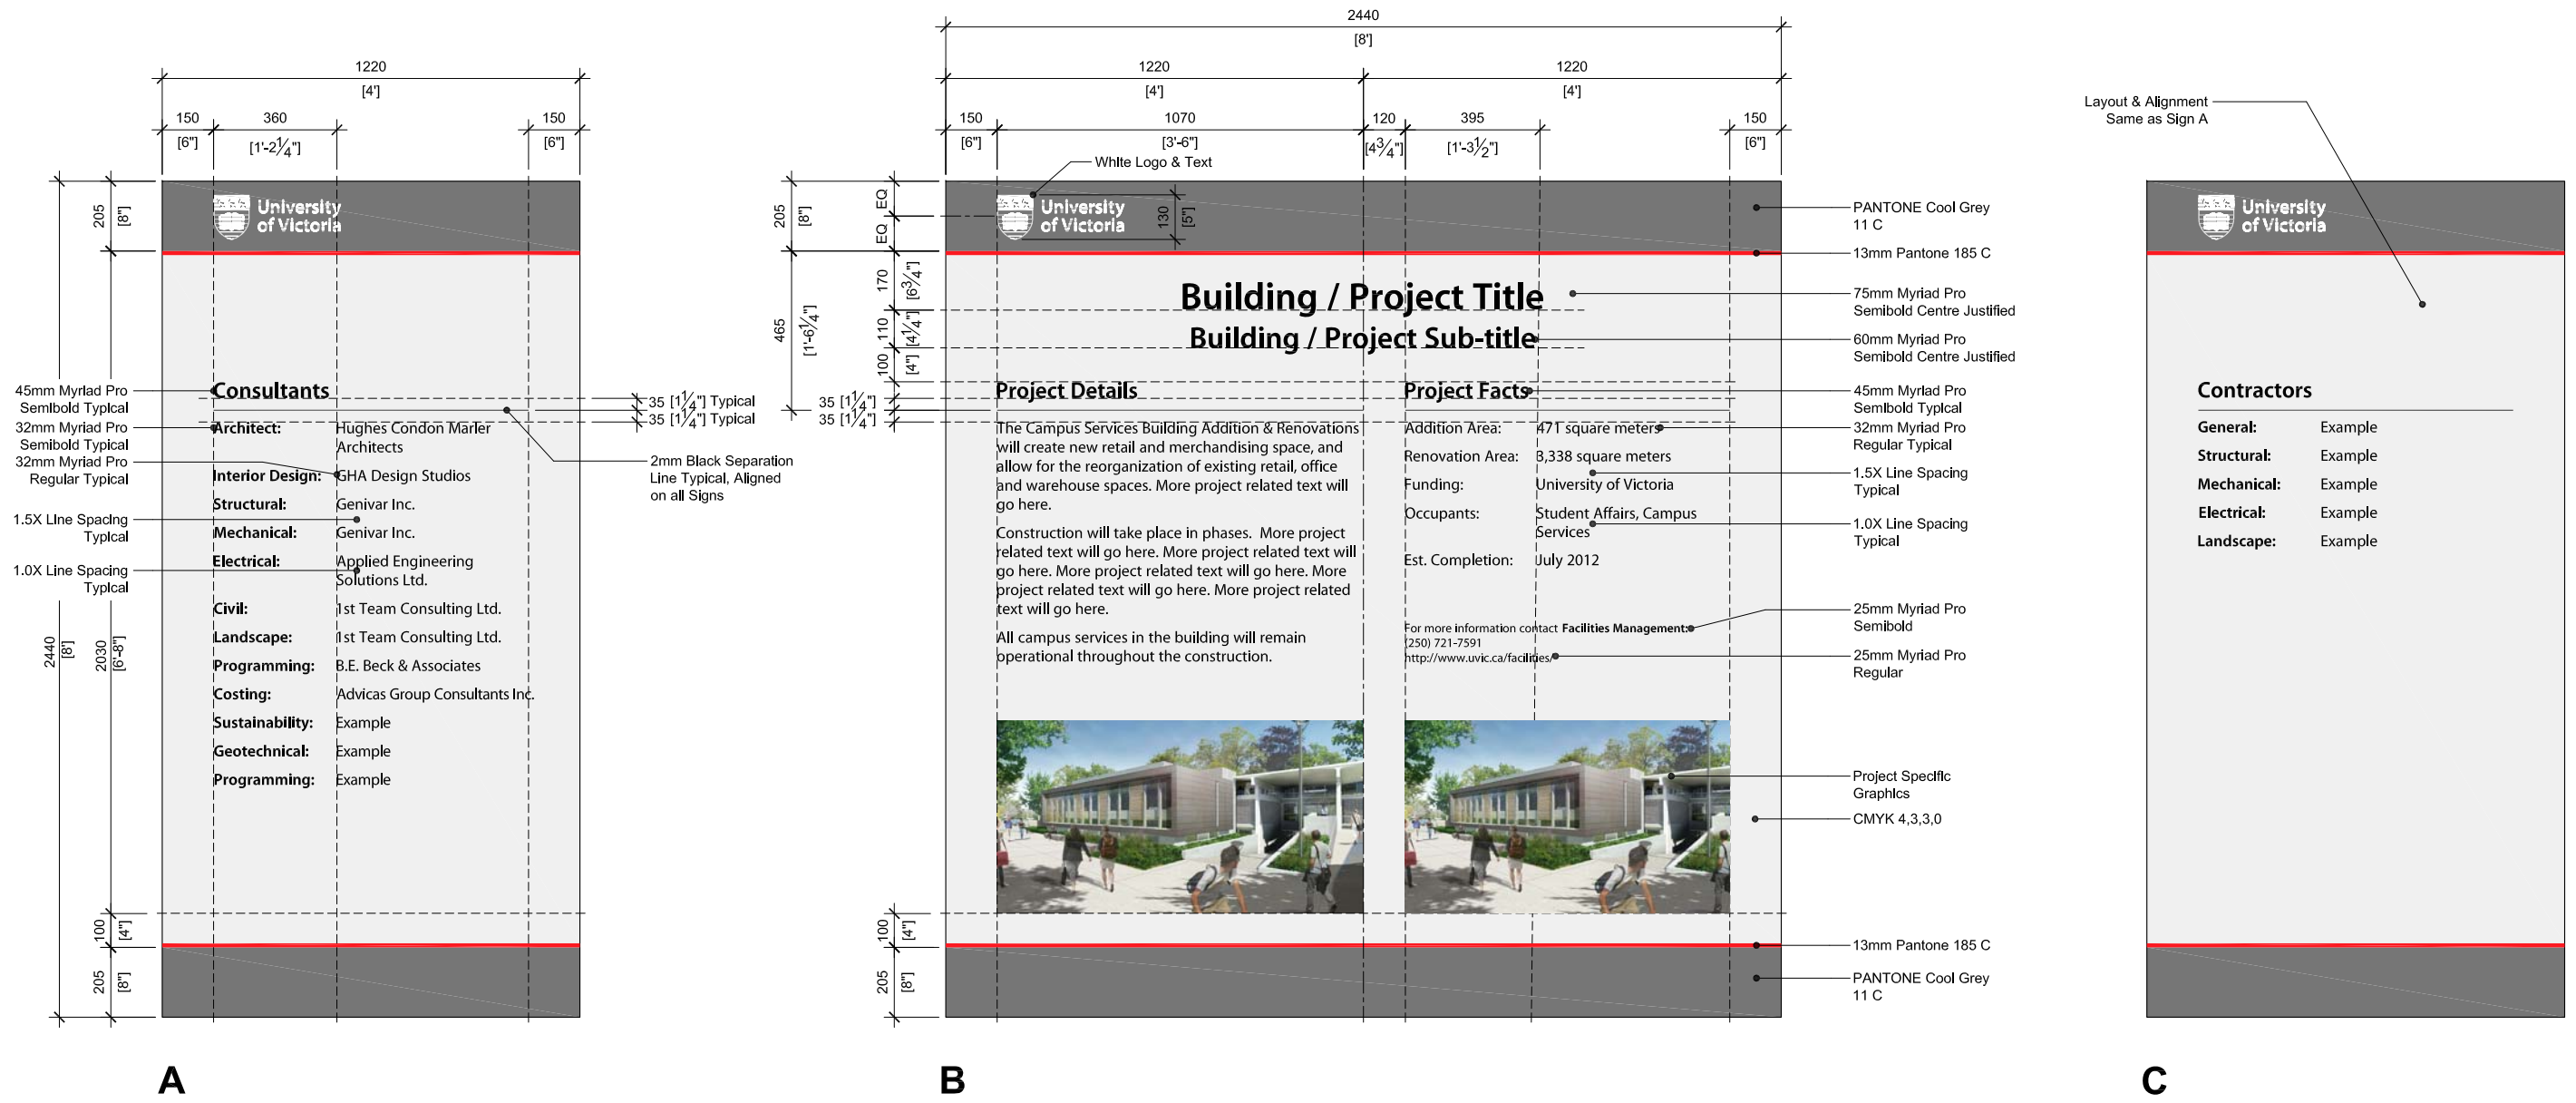

- Notes:**
- PANTONE Cool Grey 11 C
CMYK 60,51,51,20
 - Black
 - CMYK 4,3,3,0
 - White
 - PANTONE 185 C
CMYK 0,91,76,0

University of Victoria

Facilities Management

Title:

Date:

Scale:

Drawn By:

Project Number:

Drawing No.