


FACILITIES MANAGEMENT

Saunders Building

PO Box 1700 STN CSC Victoria BC V8W 2Y2 Canada

Title:	MacLaurin – Rogers Cellular Installations – Crane on Site
Location:	MacLaurin Building – East side (See attached sketch)
Description:	<p>Facilities Management and Villamar Technical Services will be delivering equipment to the roof of the MacLaurin Building the morning of December 12, 2024.</p> <p>A safety zone will be clearly identified and access to this area and the southeast building entrance will be restricted while materials are being unloaded. Please see attached map.</p> <p>Pedestrian traffic will be altered. Please respect directions of safety officers during this activity.</p>
Time frame:	Thursday, December 12, 2024 – 5:00 am to 8:00 am
FMGT contact:	Terry Moen, Project Manager
Email address:	tmoen@uvic.ca
Phone:	(250) 721-7620

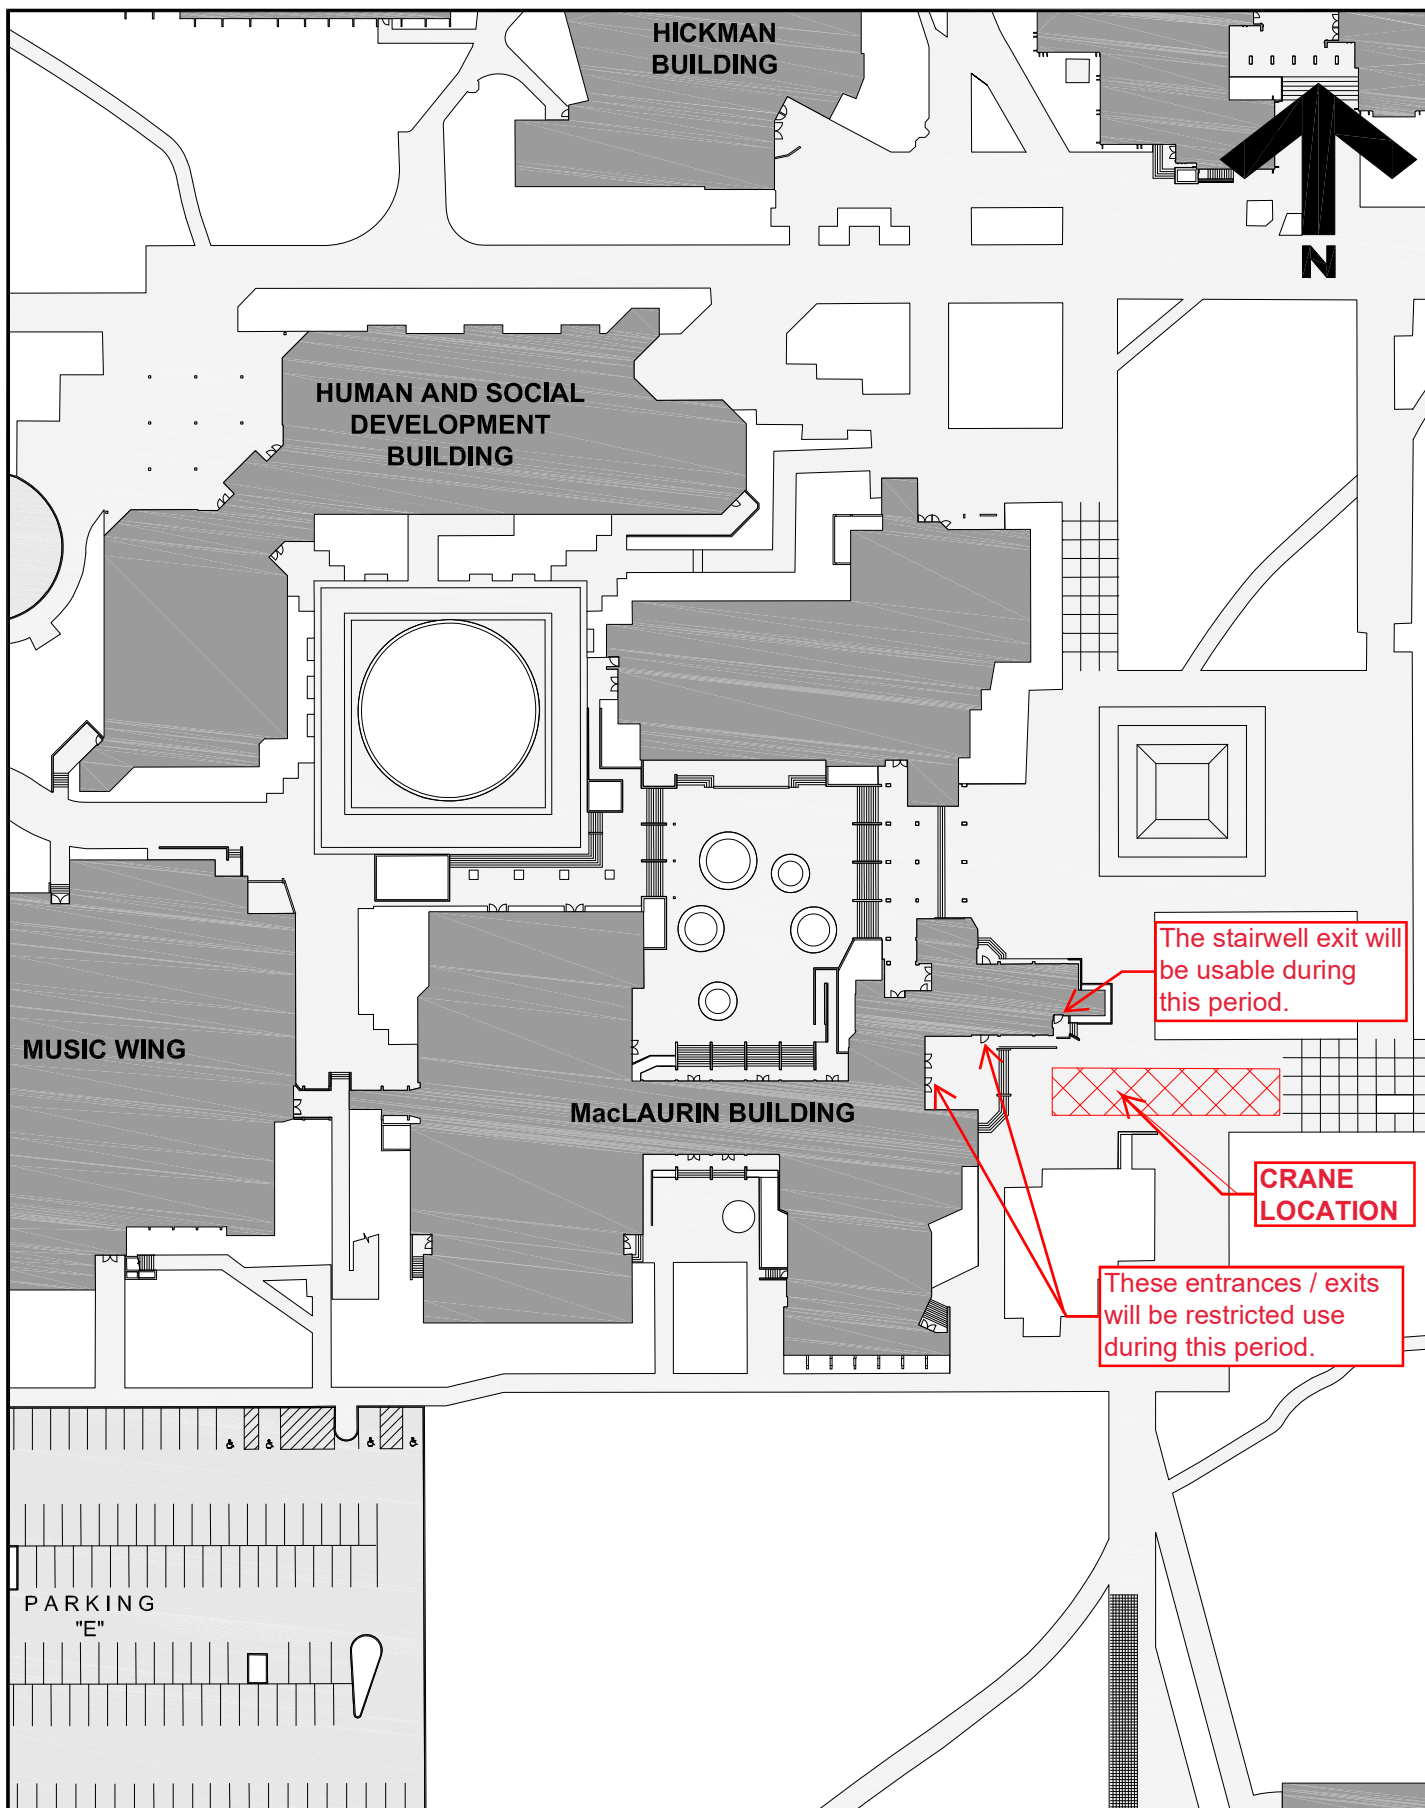

**University
of Victoria**

Facilities Management

Notes:

**Crane to be on site
Thursday, December
12th from 5am to 8am.**

Title:

**MacLaurin Building
Crane Location**

Date: **December 12, 2024**

Scale: **1:1000**

Drawn By: **JW**

Project Number: **F06226**

Drawing No. **SK1**