




Facilities Notice

Capital Development & Delivery | Facilities Management
Saunders Building, PO Box 1700 STN CSC Victoria BC V8W 2Y2 Canada
T 250-721-7591 | www.uvic.ca/fmgt

Title:	Pathway remediation at Courtyard near HSD and HHB
Location:	Courtyard between HSD, HHB, and MAC
Description:	Concrete pathways near HSD building will be excavated and repoured. Excavator will be onsite with occasional dump trucks arriving for delivering and hauling material.
Time frame:	Construction: February 19 – March 2, 2026: 7:00am-7:00pm Laydown: February 17-March 2: 24hrs. (Truck will be parked north of Maclaurin Building near the grass)
FMGT contact:	Harman Brar, Project Manager
Email address:	harmanbrar@uvic.ca
Phone:	250-880-0215

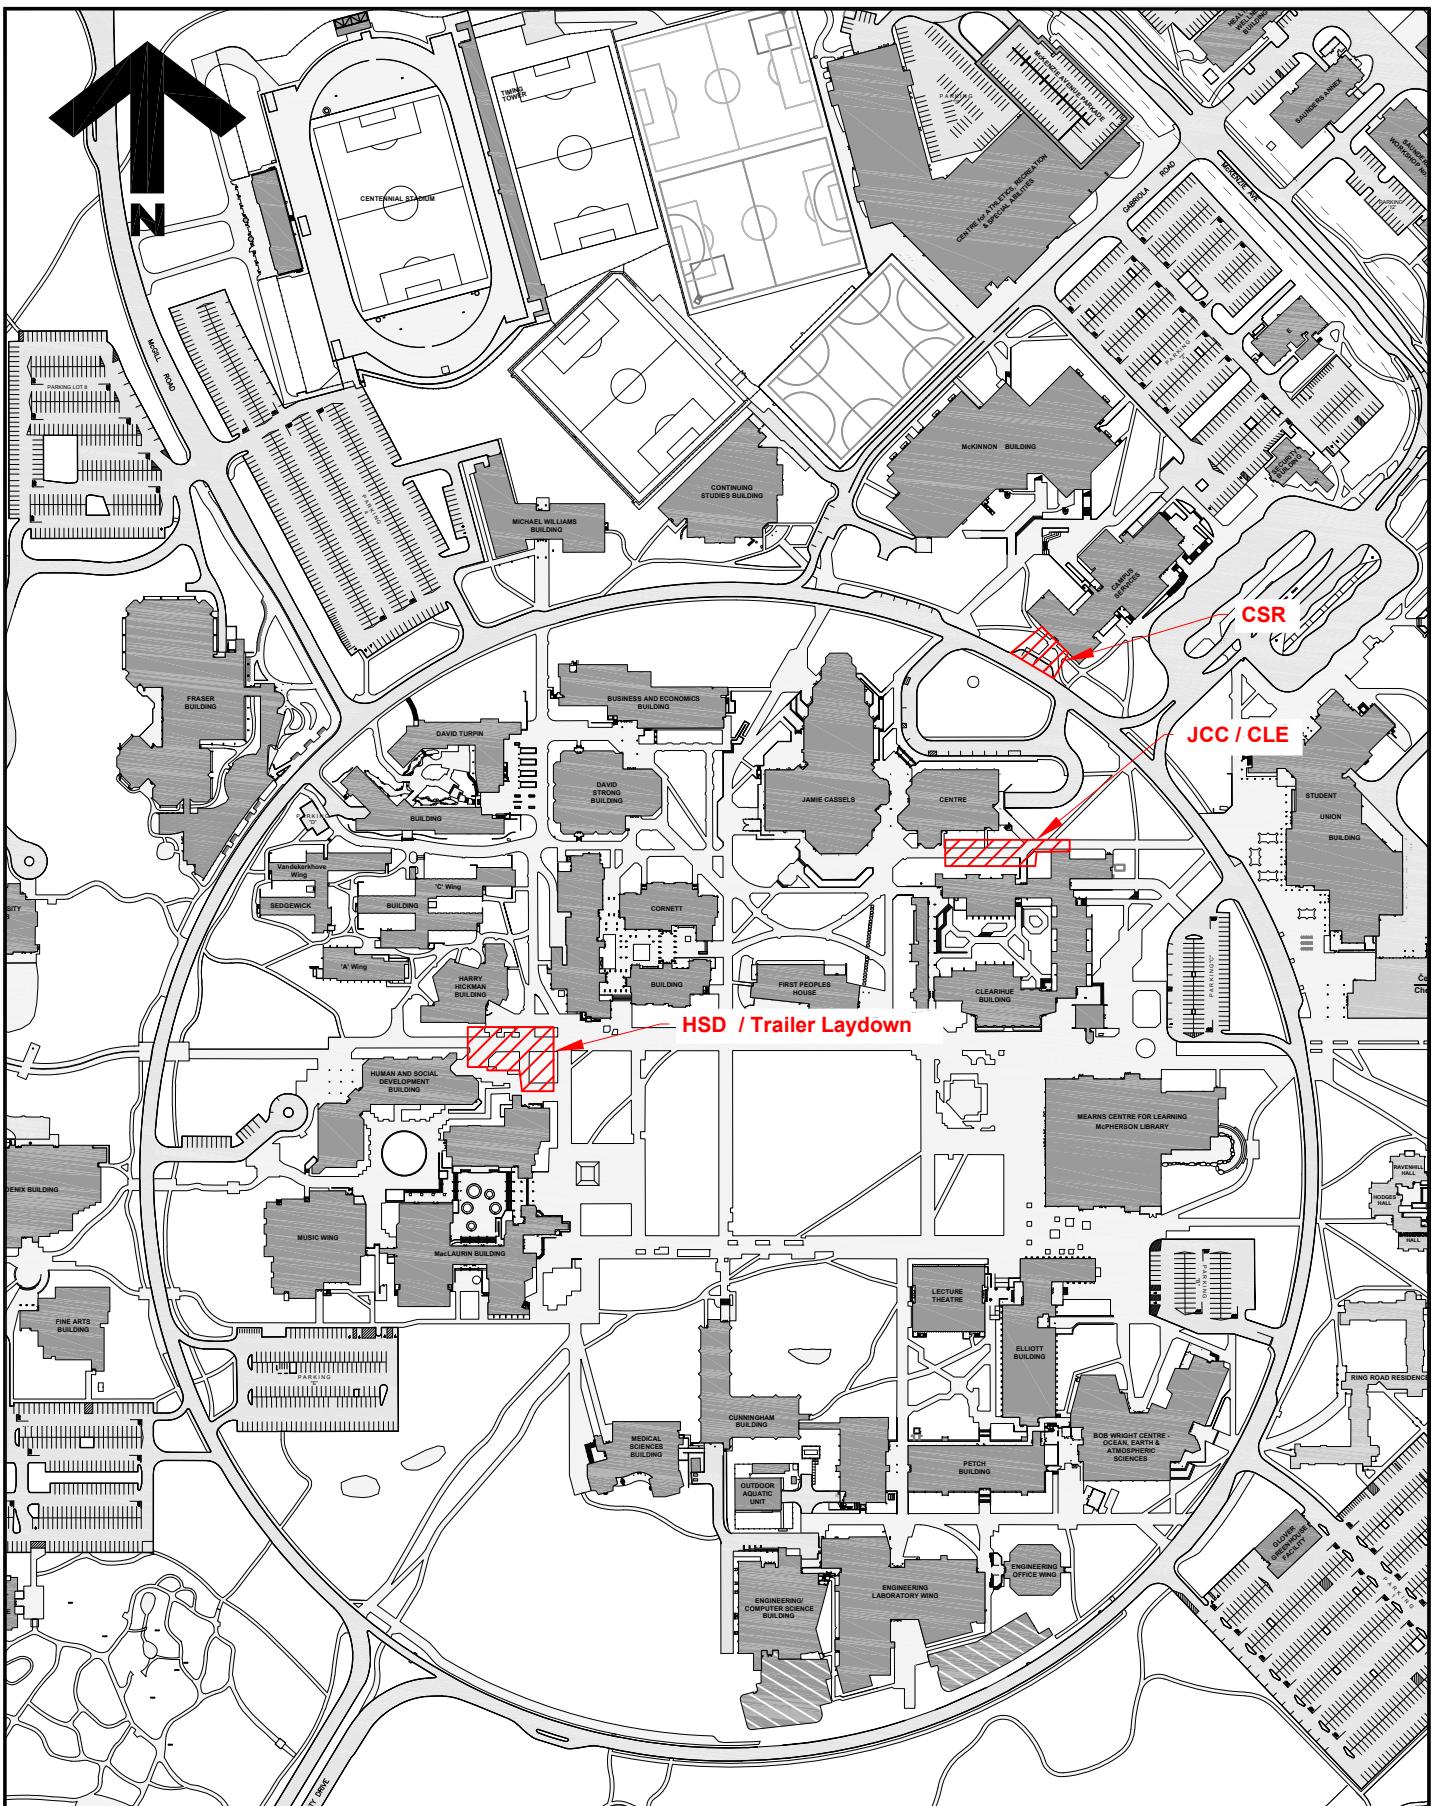

**University
of Victoria**

Facilities Management

Notes:



Area of Work

Title:

**Linear Assets Remediation
Project Notice**

Date:

17 February 2026

Scale:

NTS

Drawn By:

JW

Project Number:

25-06834

Drawing No.

SK1