




# Facilities Notice

Capital Development & Delivery | Facilities Management  
Saunders Building, PO Box 1700 STN CSC Victoria BC V8W 2Y2 Canada  
T 250-721-7591 | [www.uvic.ca/fmgt](http://www.uvic.ca/fmgt)

---

<b>Title:</b>	Engineering Expansion Project – Crane lift of Cladding materials
<b>Location:</b>	Petch Fire Lane – behind ECS building
<b>Description:</b>	In support of the Engineering Expansion Project, Bird Construction will be using a crane to lift cladding materials onto the ECS lower roof, on Saturday morning. A crane vehicle, and an additional support vehicle, will be temporarily located behind the ECS building. The fire lane will remain open and will allow vehicle access through the fire lane for the duration of the material lift. All drivers and operators of vehicles and machinery will be in vehicles and able to move immediately.
<b>Time frame:</b>	Saturday Jan 17 from 7am to 12pm
<b>FMGT contact:</b>	Adam Gerber, Project Manager Orianne Johnson, Project Manager
<b>Email address:</b>	<a href="mailto:apgerber@uvic.ca">apgerber@uvic.ca</a> <a href="mailto:oriannejohnson@uvic.ca">oriannejohnson@uvic.ca</a>
<b>Phone:</b>	250-213-2055 (AG) 250-216-0387 (OJ)

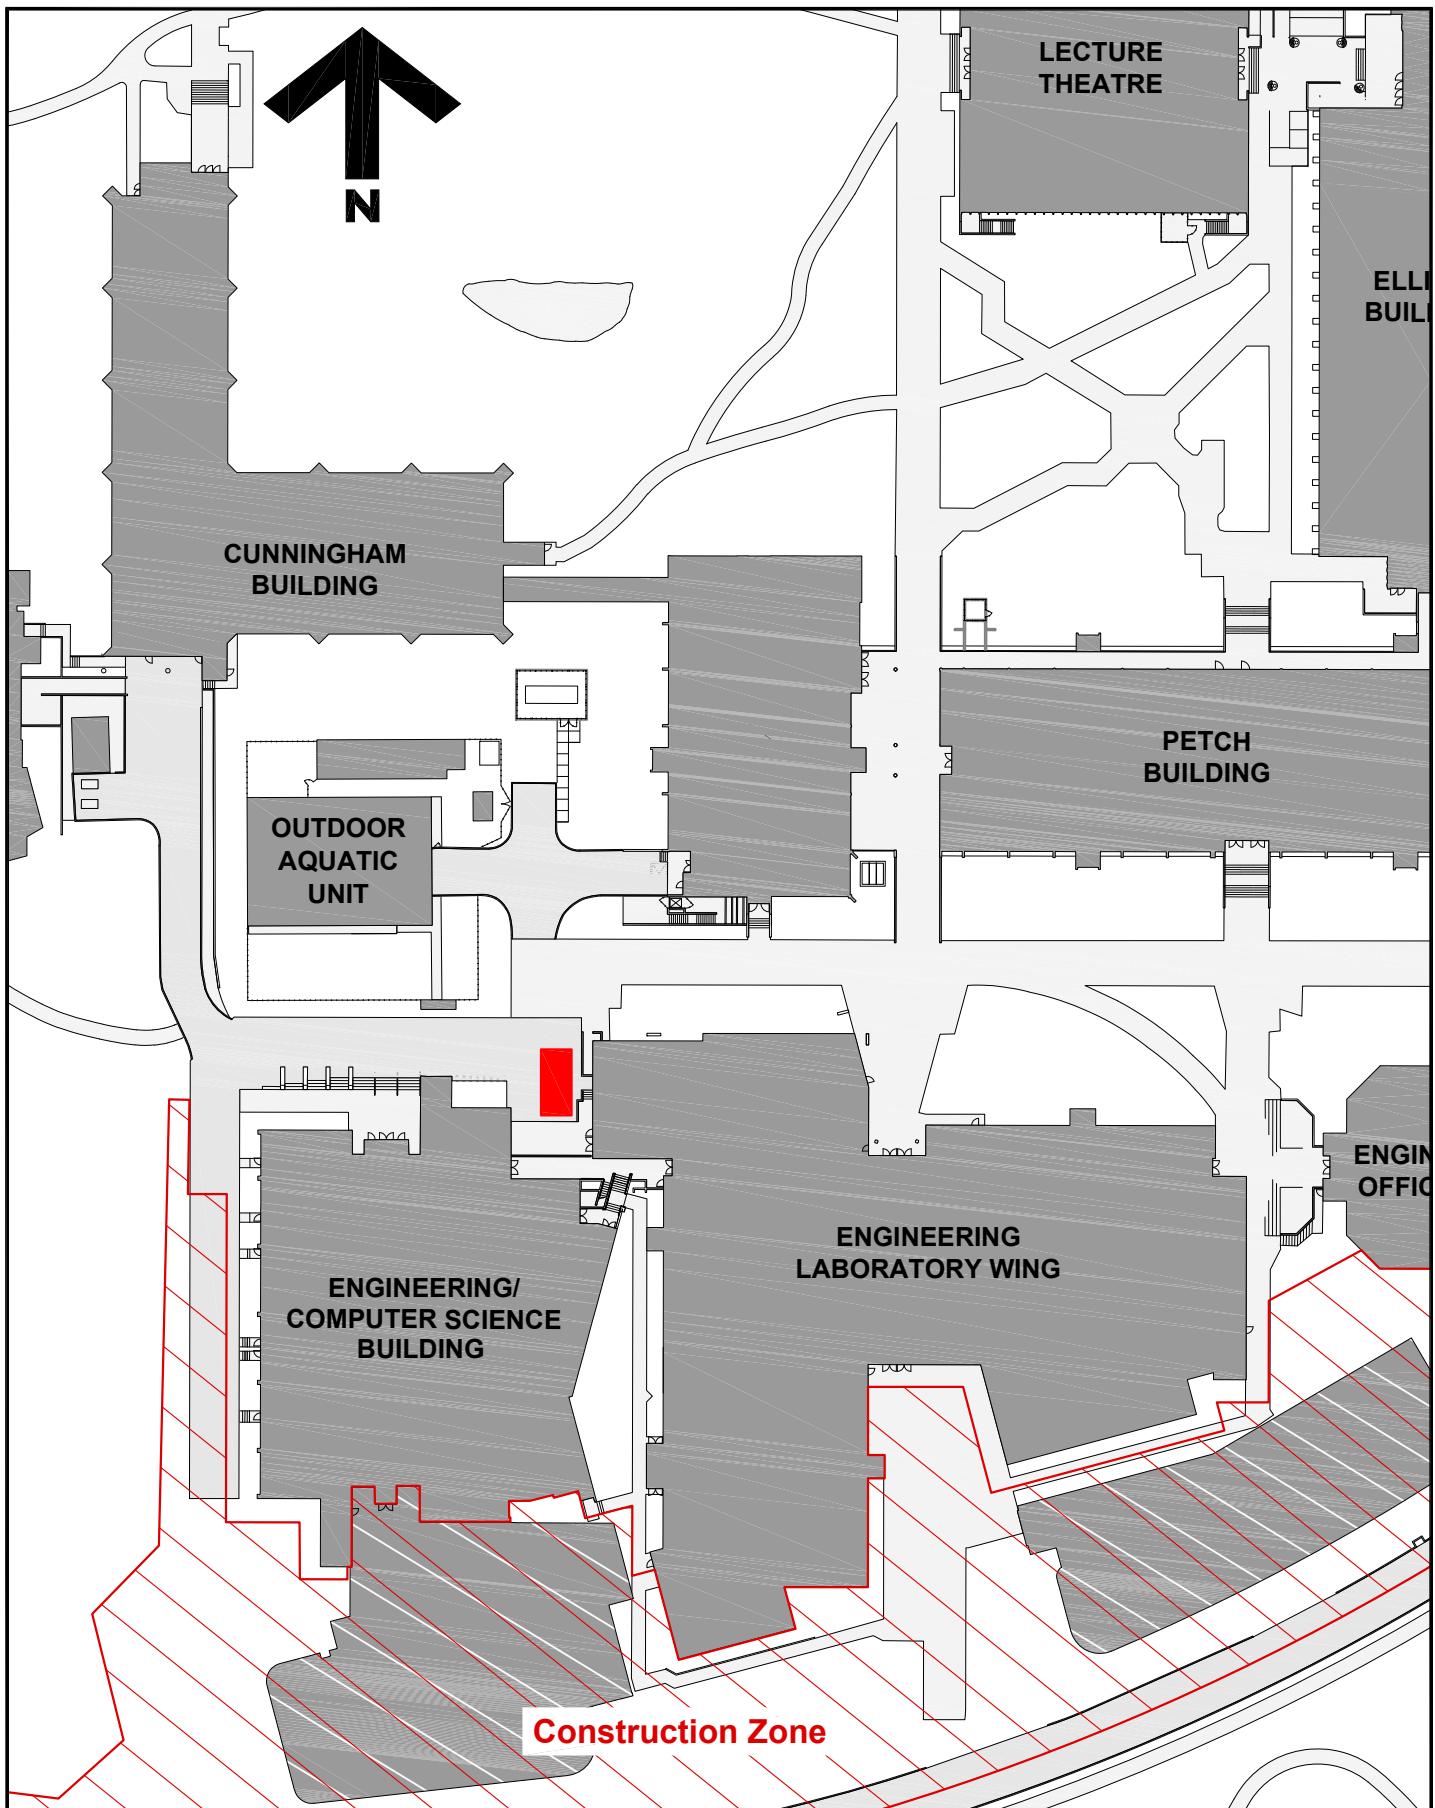

**University  
of Victoria**

Facilities Management

Notes:

 Crane Location

Title:  
**Engineering Computer Science  
Expansion  
Project Notice**

Date: **15 January 2026**  
Scale: **1:1000**  
Drawn By: **JW**  
Project Number: **19-04057**  
Drawing No. **SK1**