



Facilities Notice

Capital Development & Delivery | Facilities Management
Saunders Building, PO Box 1700 STN CSC Victoria BC V8W 2Y2 Canada
T 250-721-7591 | www.uvic.ca/fmgt

Title: Tactile Warning Mats and Directional Indicators Installation

Location: Different locations on campus (see attached drawing).

Description: Facilities Management will be working with G&E Contracting LP, on the installation of tactile warning mats and directional indicators on various campus sidewalks starting Monday, February 9th with completion targeted for February 24th, 2026.

We apologize for the inconvenience this may cause.

Time frame: From Monday, February 9th to Tuesday, February 24th, 2026.

From 7:00 am to 3:00 pm.


FMGT contact: Tatiana Rios, Project Manager

Email address: trios@uvic.ca


Phone: 236-638-5387



Notes:

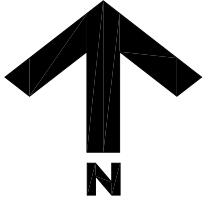

Tactile Mats Summary		
L	2x4'	2x5'
L1	2	
L2	4	
L3		3
L4	2	
L5	2	
L6	4	
L7		
L8	2	1
L9	4	
L10	2	
L11		
L12	2	
L13		
L14		
Total	22	2
		4

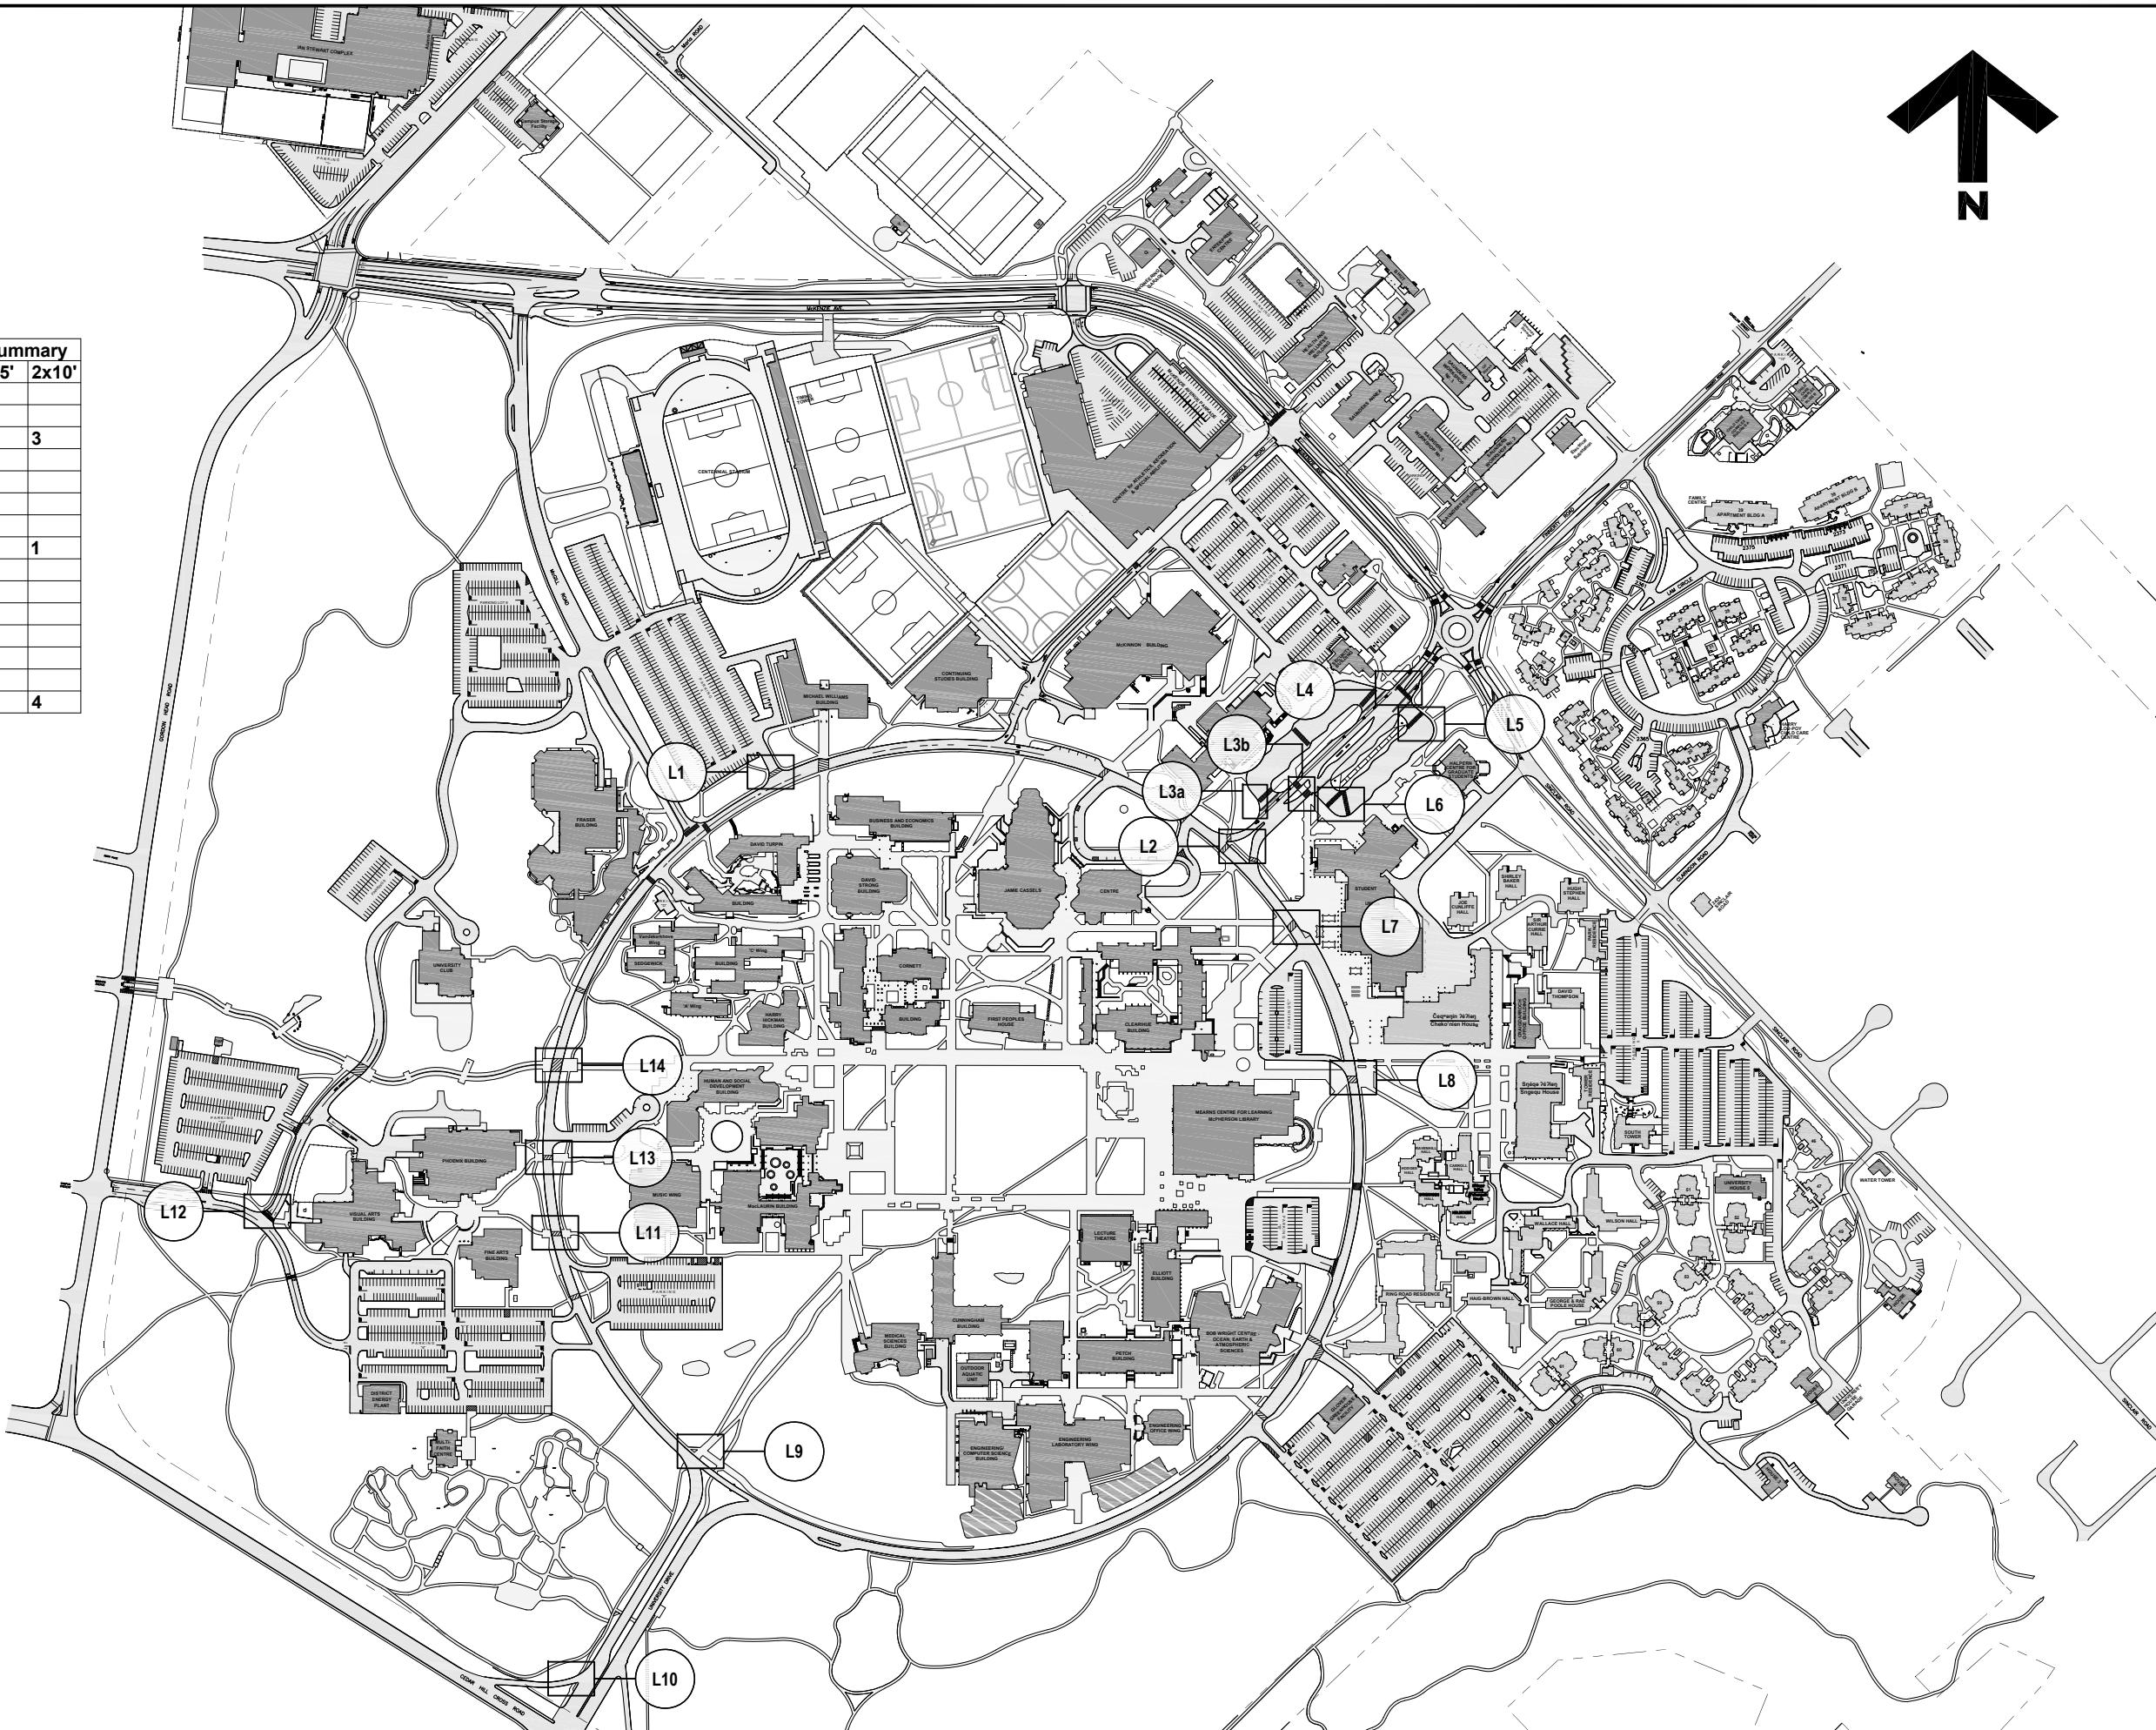

Title:
**TWSI Installs
General Location
Campus Plan**

Date: 17 December 2025
Scale: 1:5000
Drawn By: JW
Project Number: 24-06401
Drawing No. L0