



# Facilities Notice

Capital Development & Delivery | Facilities Management  
Saunders Building, PO Box 1700 STN CSC Victoria BC V8W 2Y2 Canada  
T 250-721-7591 | [www.uvic.ca/fmgt](http://www.uvic.ca/fmgt)

---

**Title:** Tactile Warning Mats and Directional Indicators Installation

**Location:** Different locations on campus (see attached drawing).

**Description:** Facilities Management is working with G&E Contracting LP, on the installation of tactile warning mats and directional indicators on various campus sidewalks with completion targeted for February 24<sup>th</sup>, 2026.

Lanes will be closed (**one lane**) at several locations for construction activities on Tuesday, February 17, 2026.


We apologize for the inconvenience this may cause.

**Time frame:** Tuesday, February 17<sup>th</sup>, 2026.  
For specific lane closure times and location, please refer to the attached drawing.

**FMGT contact:** Tatiana Rios, Project Manager

**Email address:** [trios@uvic.ca](mailto:trios@uvic.ca)

**Phone:** 236-638-5387

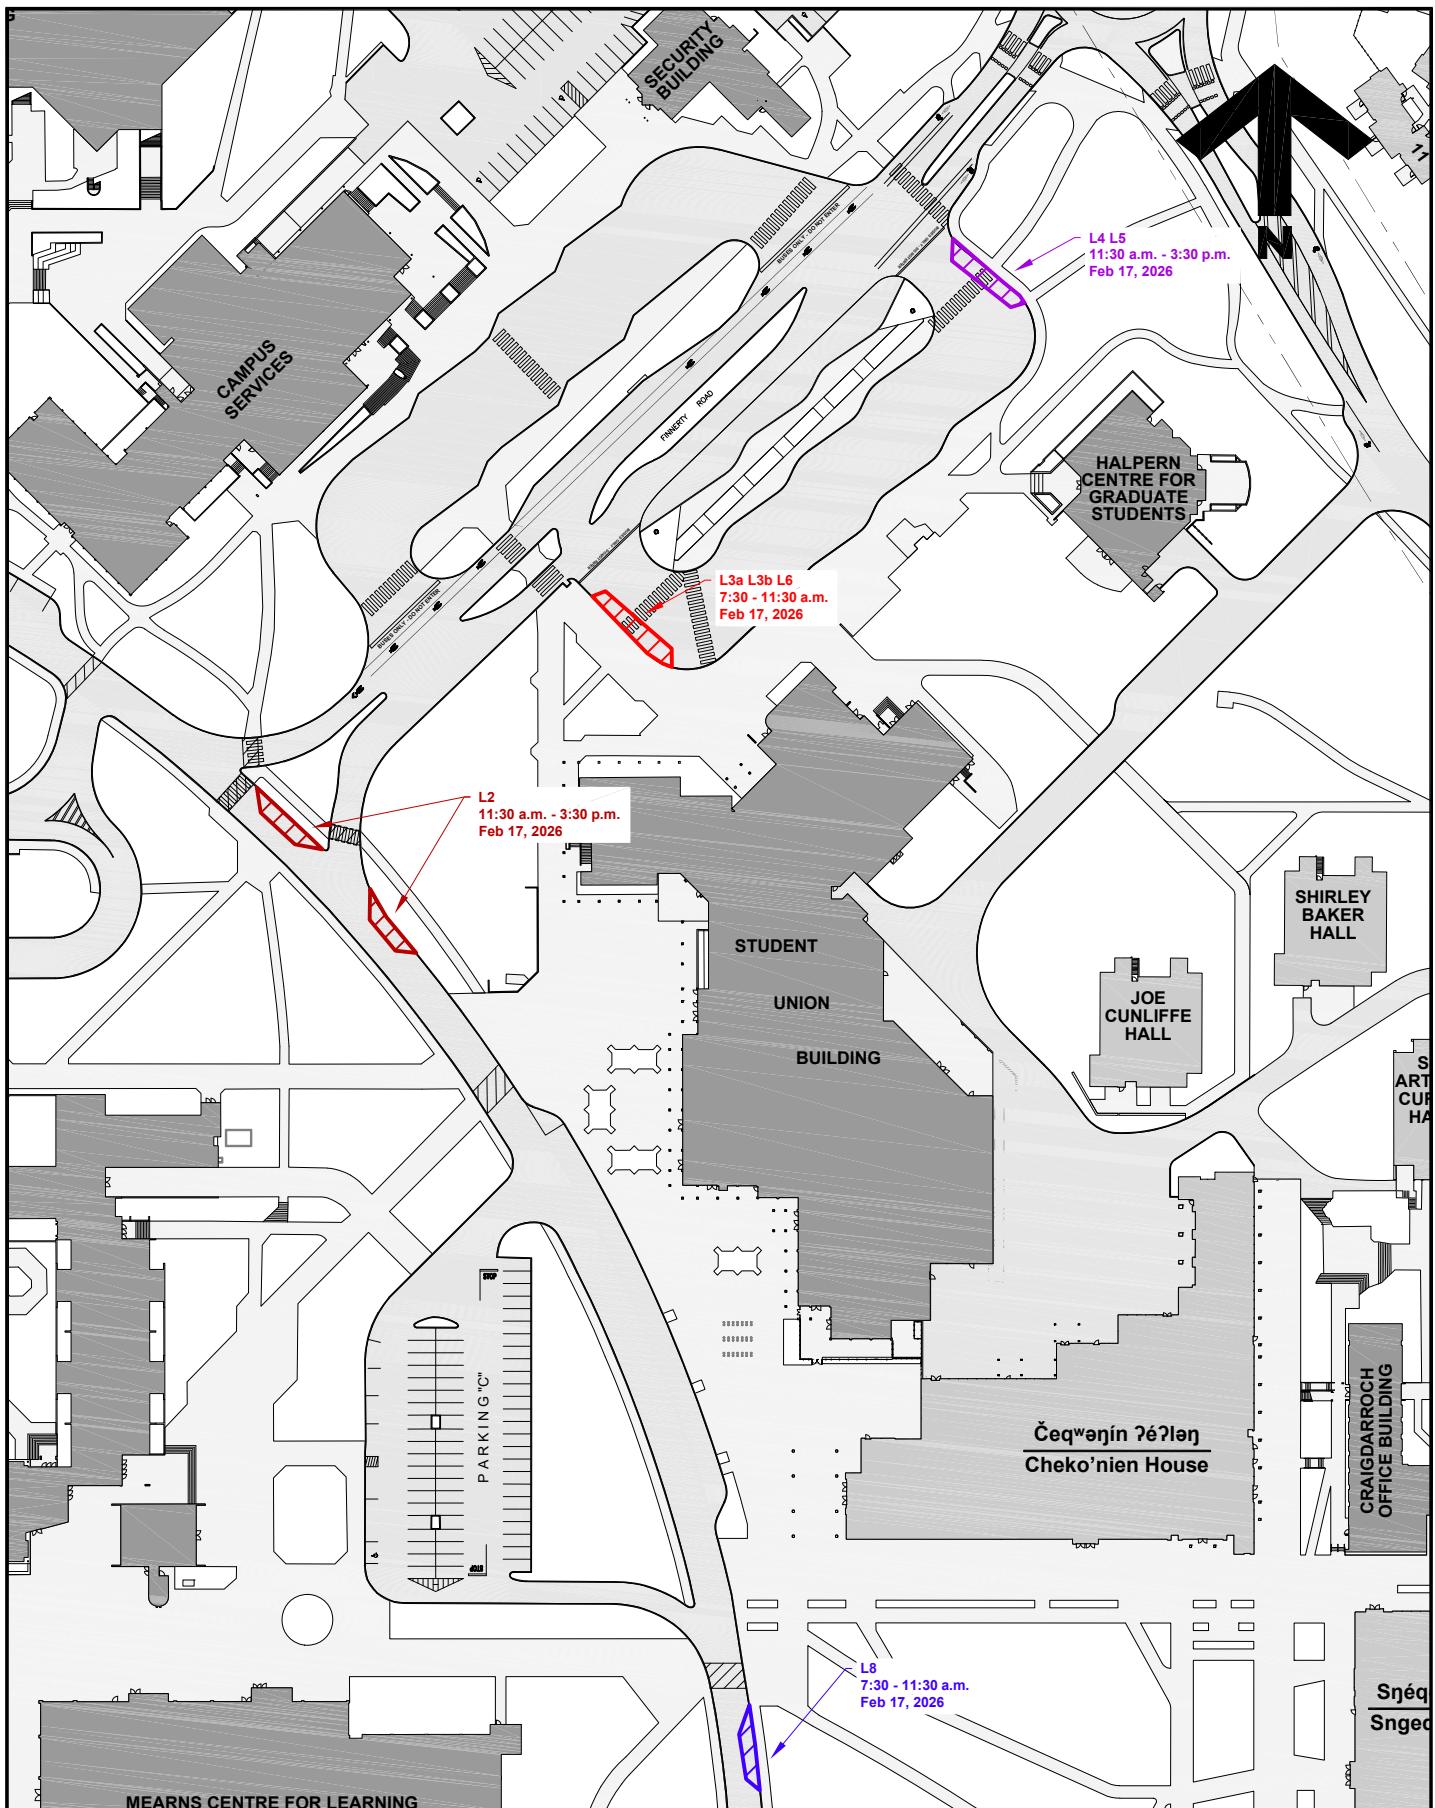

**University  
of Victoria**

Facilities Management

Notes:



Lane Closure with  
Date and Time

Title:

**Tactile Warning Mat  
Installation  
Project Notice**

Date:

**13 February 2026**

Scale:

**1:1500**

Drawn By:

**JW**

Project Number:

**24-06401**

Drawing No.

**SK1**