



# Facilities Notice

Capital Development & Delivery | Facilities Management  
Saunders Building, PO Box 1700 STN CSC Victoria BC V8W 2Y2 Canada  
T 250-721-7591 | [www.uvic.ca/fmgt](http://www.uvic.ca/fmgt)

---

**Title:** Tactile Warning Mats and Directional Indicators Installation

**Location:** Different locations on campus (see attached drawings).

**Description:** Facilities Management is working with G&E Contracting LP, on the installation of tactile warning mats and directional indicators on various campus sidewalks with completion targeted for February 24<sup>th</sup>, 2026.

Lanes will be closed (**one lane**) at four different locations for construction activities on Wednesday, February 18, 2026.


We apologize for the inconvenience this may cause.

**Time frame:** Wednesday, February 18<sup>th</sup>, 2026.  
For specific lane closure times and location, please refer to the attached drawings.

**FMGT contact:** Tatiana Rios, Project Manager

**Email address:** [trios@uvic.ca](mailto:trios@uvic.ca)

**Phone:** 236-638-5387

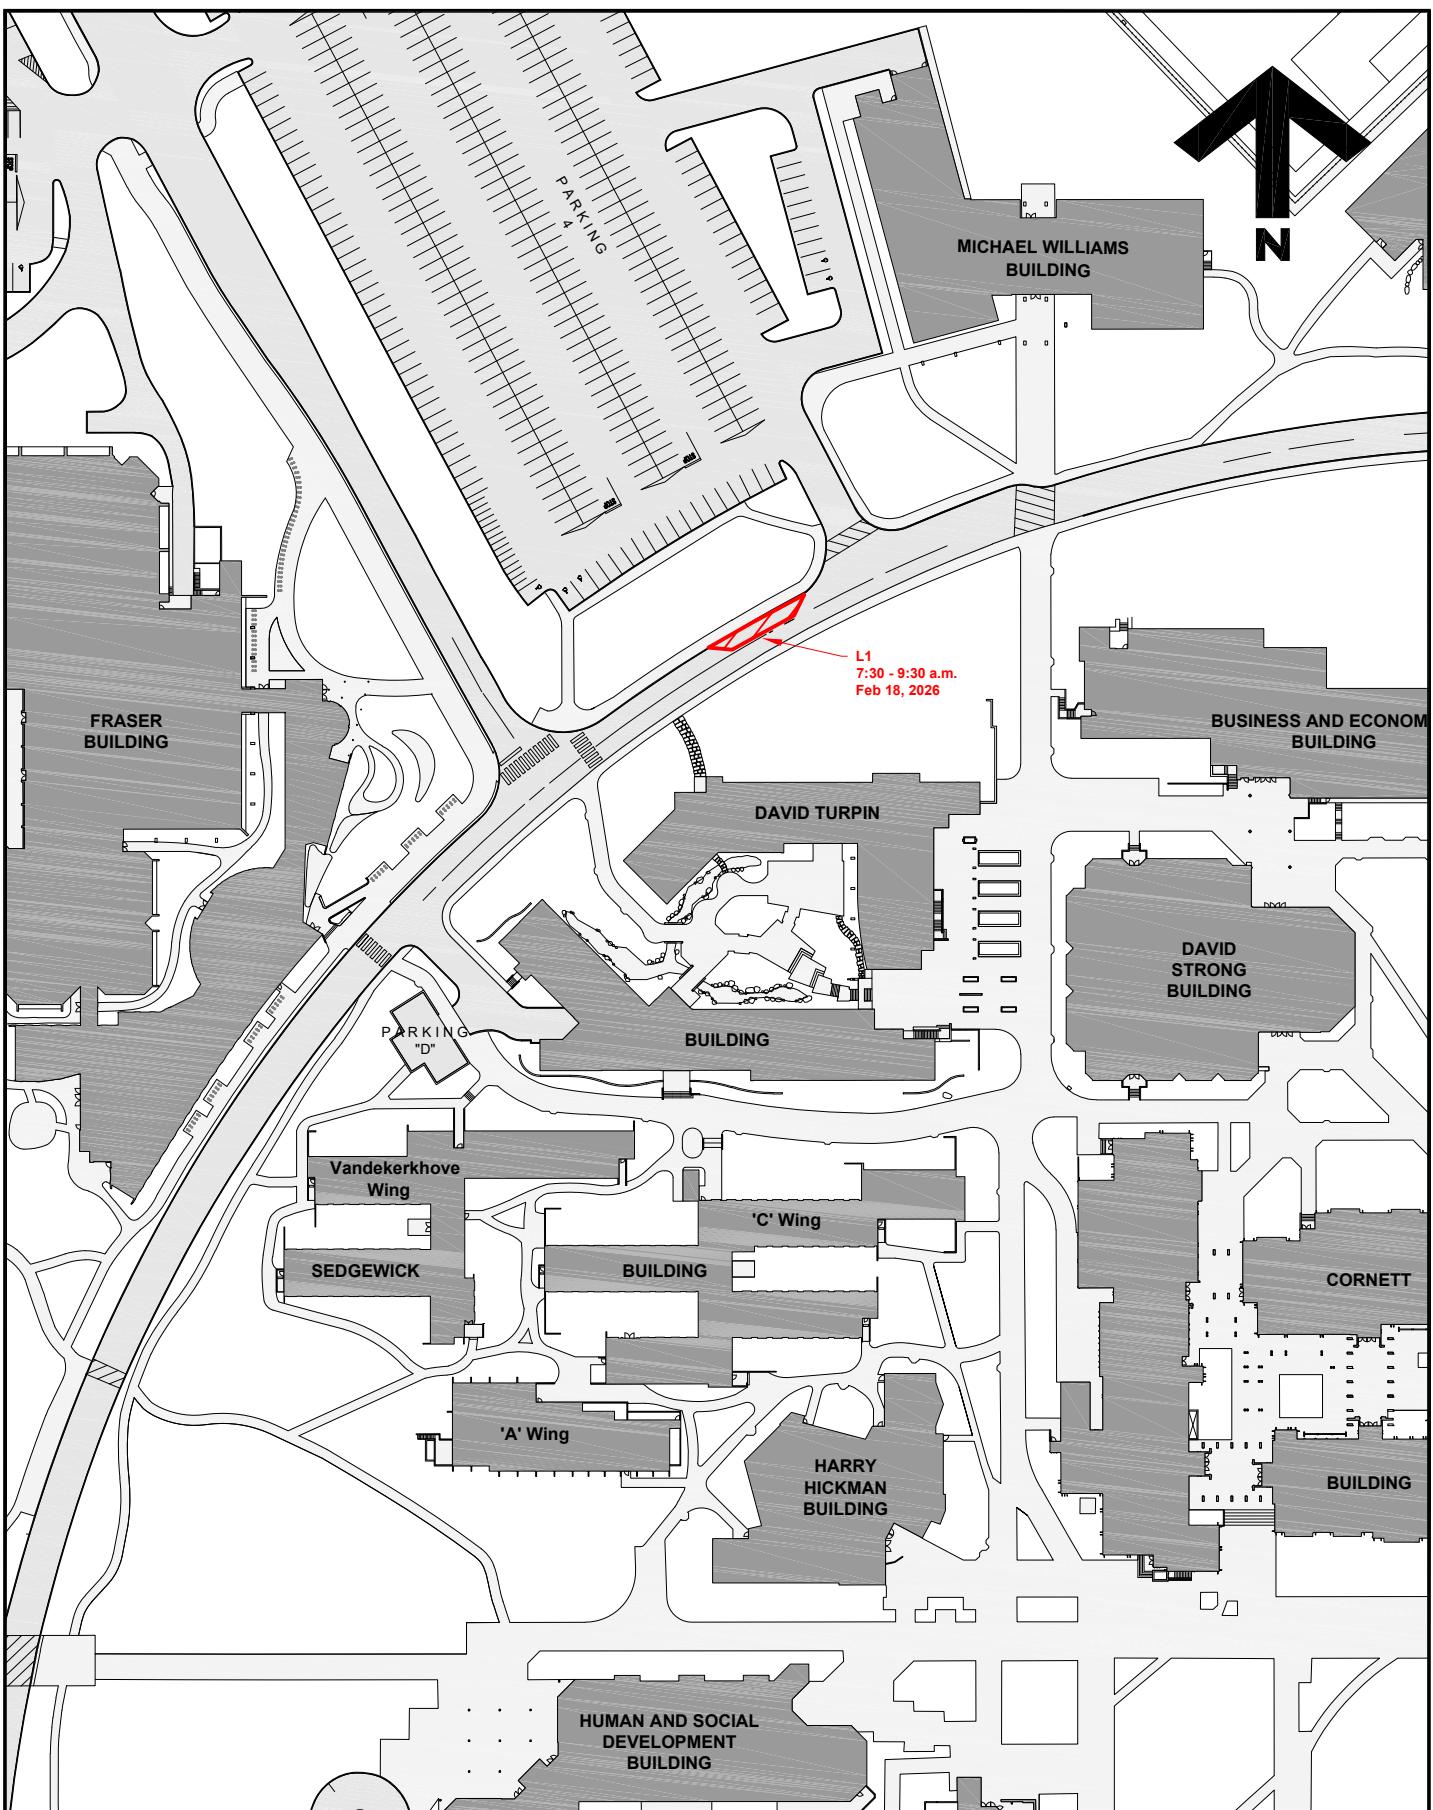

**University  
of Victoria**


Facilities Management

Notes:

 Lane Closure with  
Date and Time

Title:  
**Tactile Warning Mat  
Installation  
Project Notice  
Location 1**

Date: **17 February 2026**  
Scale: **1:1500**  
Drawn By: **JW**  
Project Number: **24-06401**  
Drawing No. **SK1**

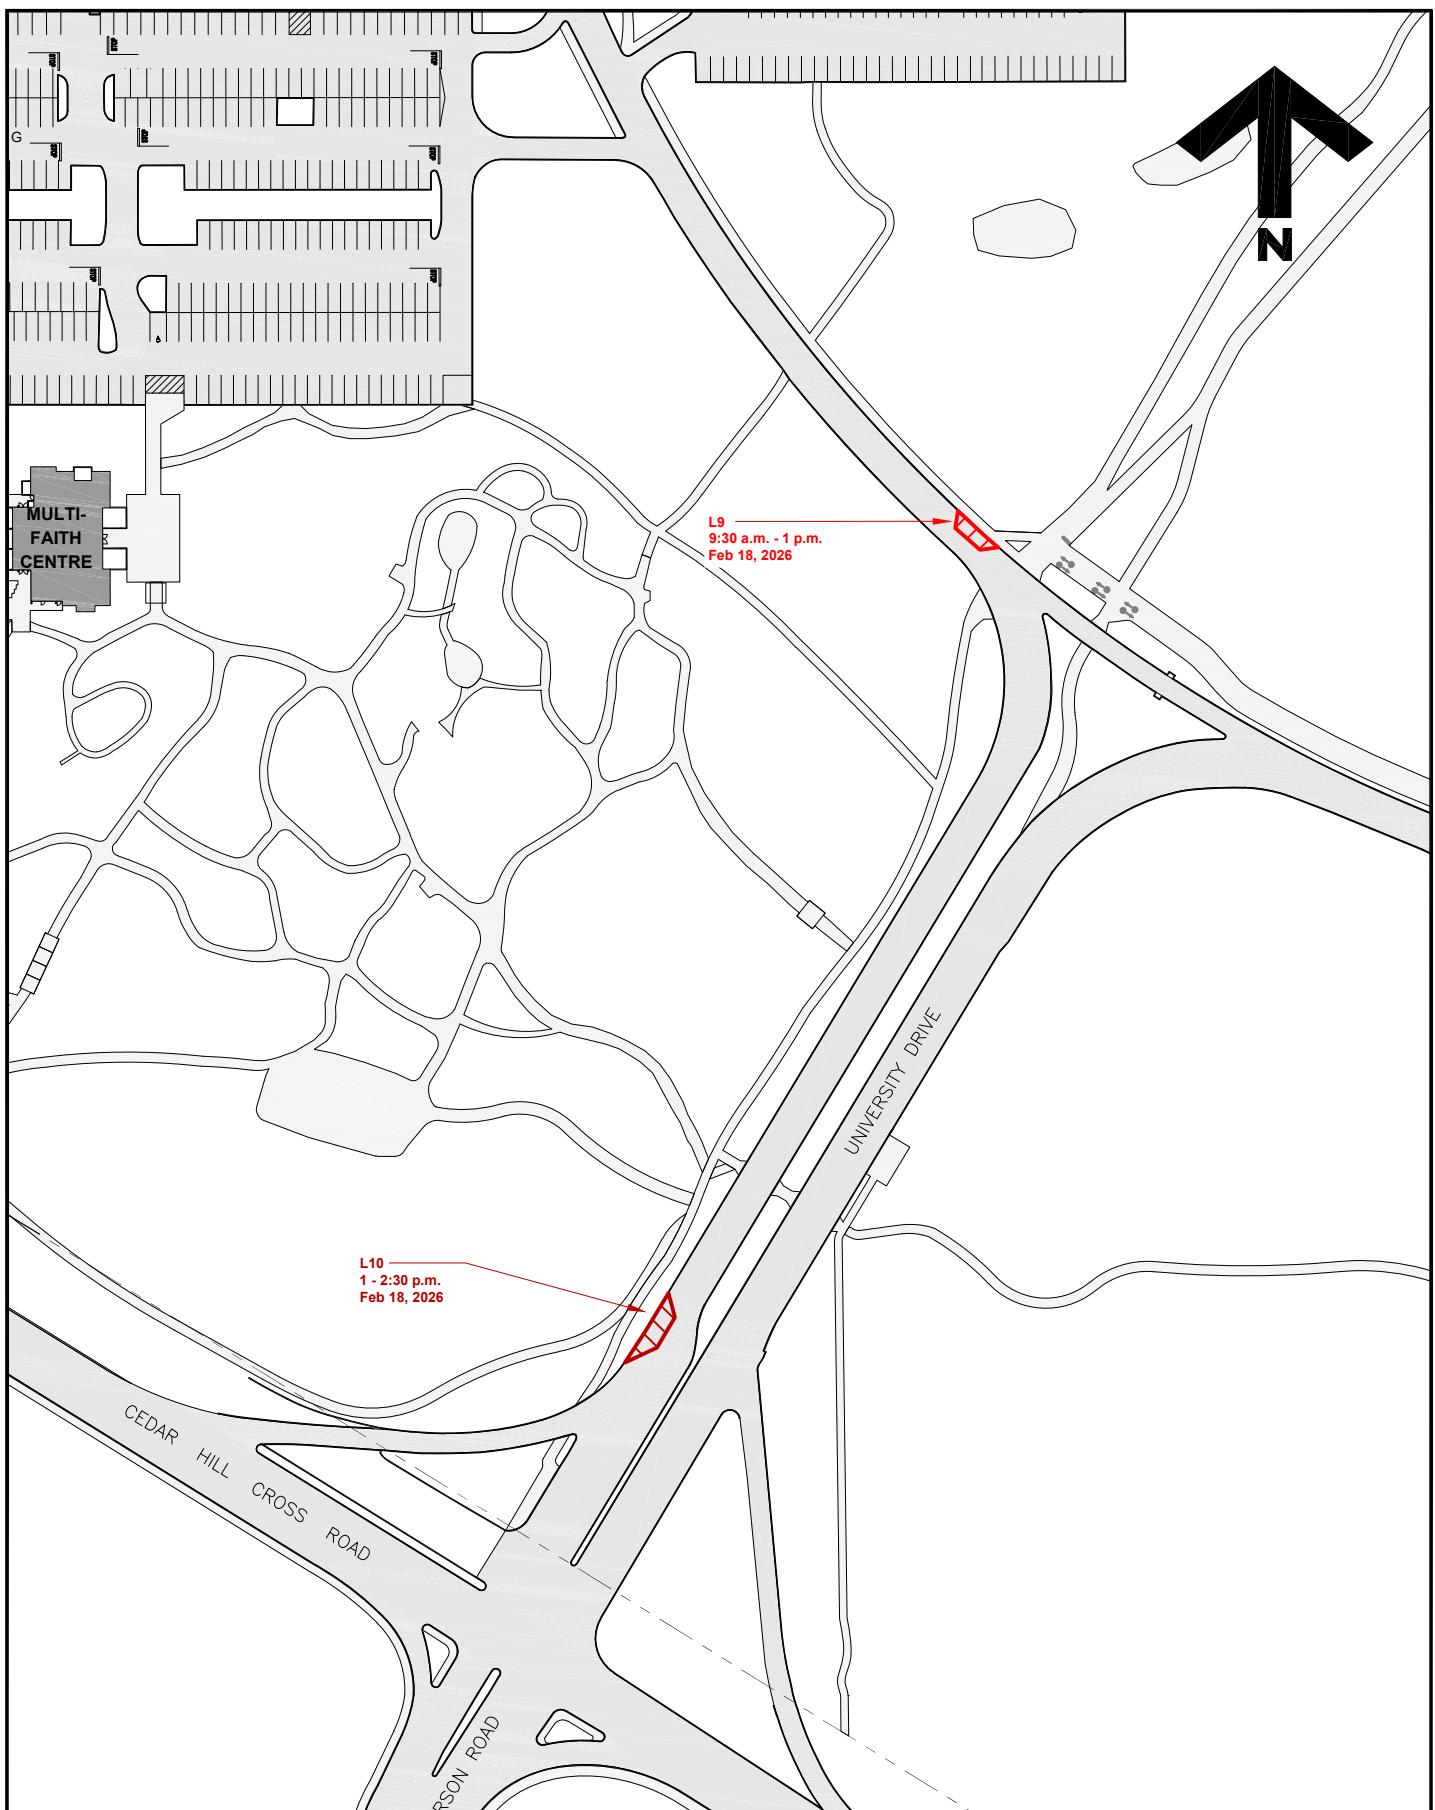

**University  
of Victoria**


Facilities Management

Notes:

Lane Closure with  
Date and Time

Title:  
**Tactile Warning Mat  
Installation  
Project Notice  
Locations 9 & 10**

Date: **17 February 2026**  
Scale: **1:1500**  
Drawn By: **JW**  
Project Number: **24-06401**  
Drawing No. **SK2**

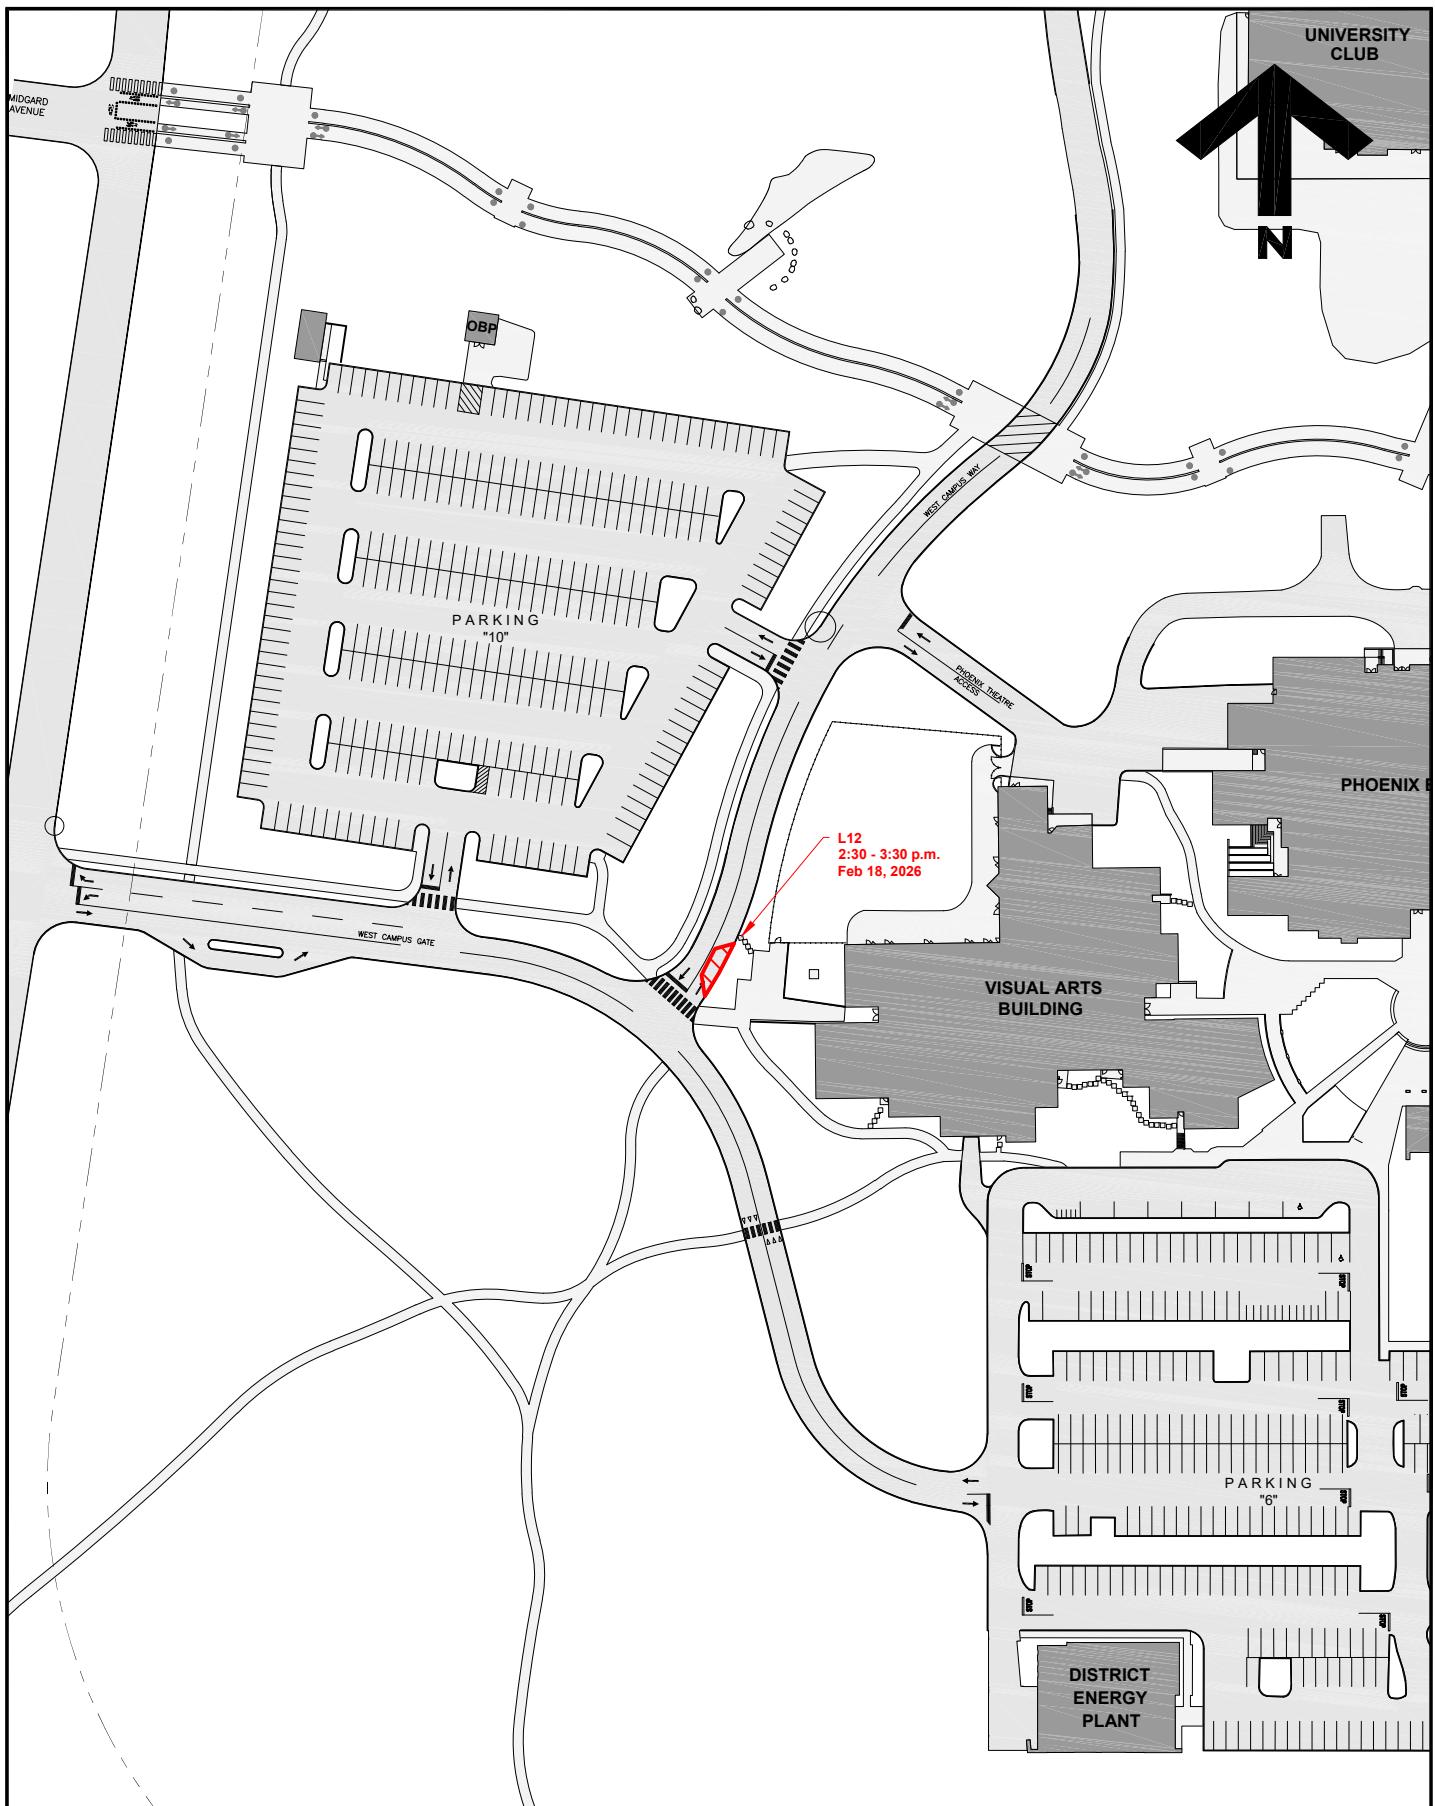

**University  
of Victoria**

Facilities Management

Notes:

 Lane Closure with  
Date and Time

Title:

**Tactile Warning Mat  
Installation  
Project Notice  
Location 12**

Date:

**17 February 2026**

Scale:

**1:1500**

Drawn By:

**JW**

Project Number:

**24-06401**

Drawing No.

**SK3**