



Facilities Notice

Capital Development & Delivery | Facilities Management
Saunders Building, PO Box 1700 STN CSC Victoria BC V8W 2Y2 Canada
T 250-721-7591 | www.uvic.ca/fmgt

Title: Tactile Warning Mats and Directional Indicators Installation

Location: Different locations on campus (see attached drawings).

Description: Facilities Management is working with G&E Contracting LP, on the installation of tactile warning mats and directional indicators on various campus sidewalks with completion targeted for February 24th, 2026.

Lanes will be closed (**one lane**) on Thursday, February 19, 2026, at several locations for construction activities related to concrete pouring and the Installation of tactile warning mats.


We apologize for the inconvenience this may cause.

Time frame: Thursday, February 19, 2026.
For specific lane closure times and location, please refer to the attached drawings.

FMGT contact: Tatiana Rios, Project Manager

Email address: trios@uvic.ca

Phone: 236-638-5387

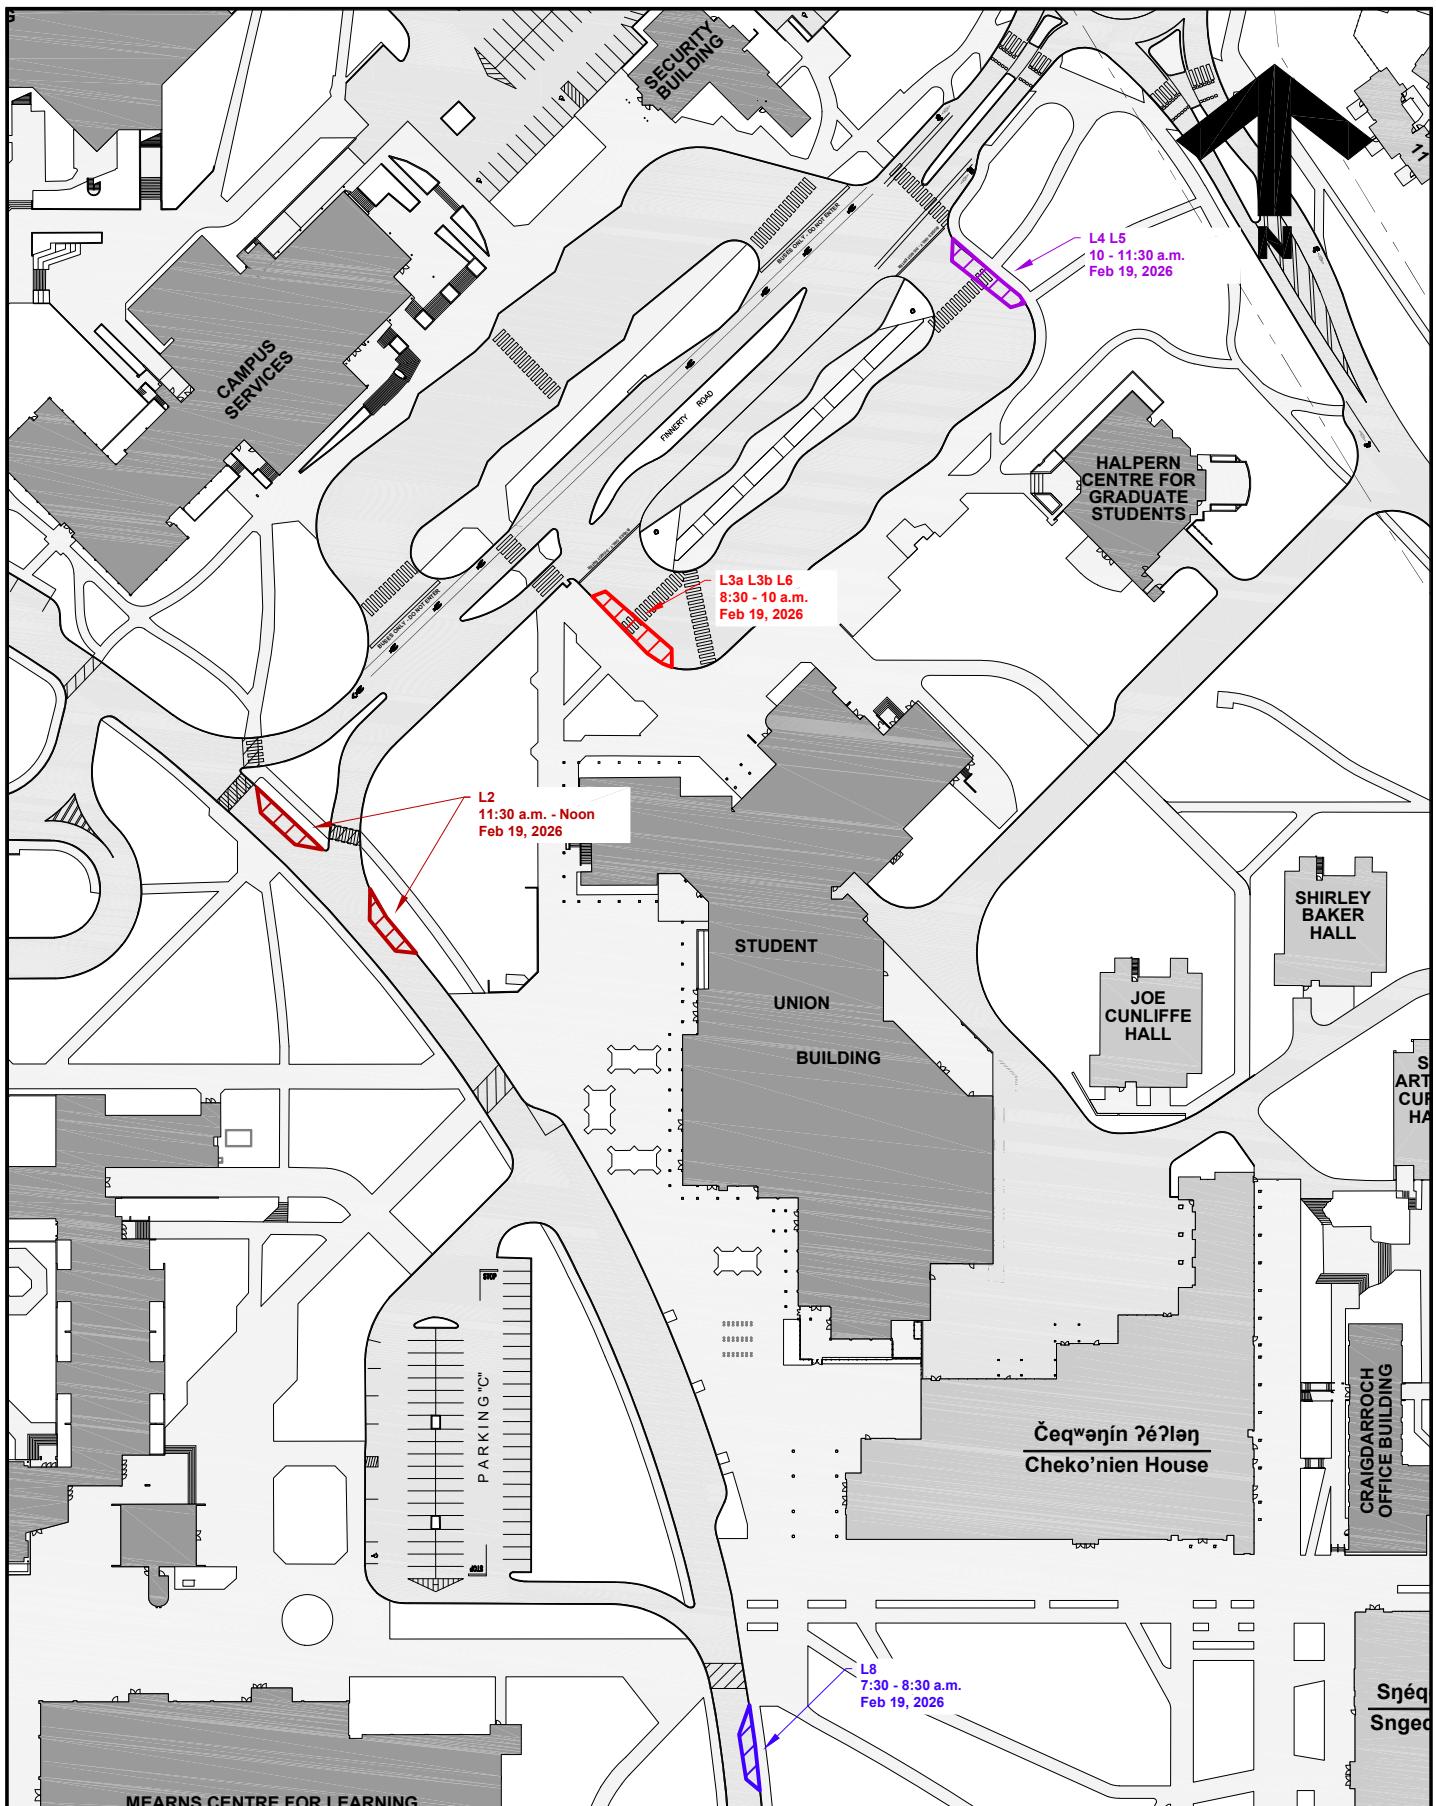

**University
of Victoria**

Facilities Management

Notes:



Lane Closure with
Date and Time

Title:

**Tactile Warning Mat
Installation
Project Notice
Bus Loop / Library Locations**

Date:

17 February 2026

Scale:

1:1500

Drawn By:


JW

Project Number:

24-06401

Drawing No.

SK1

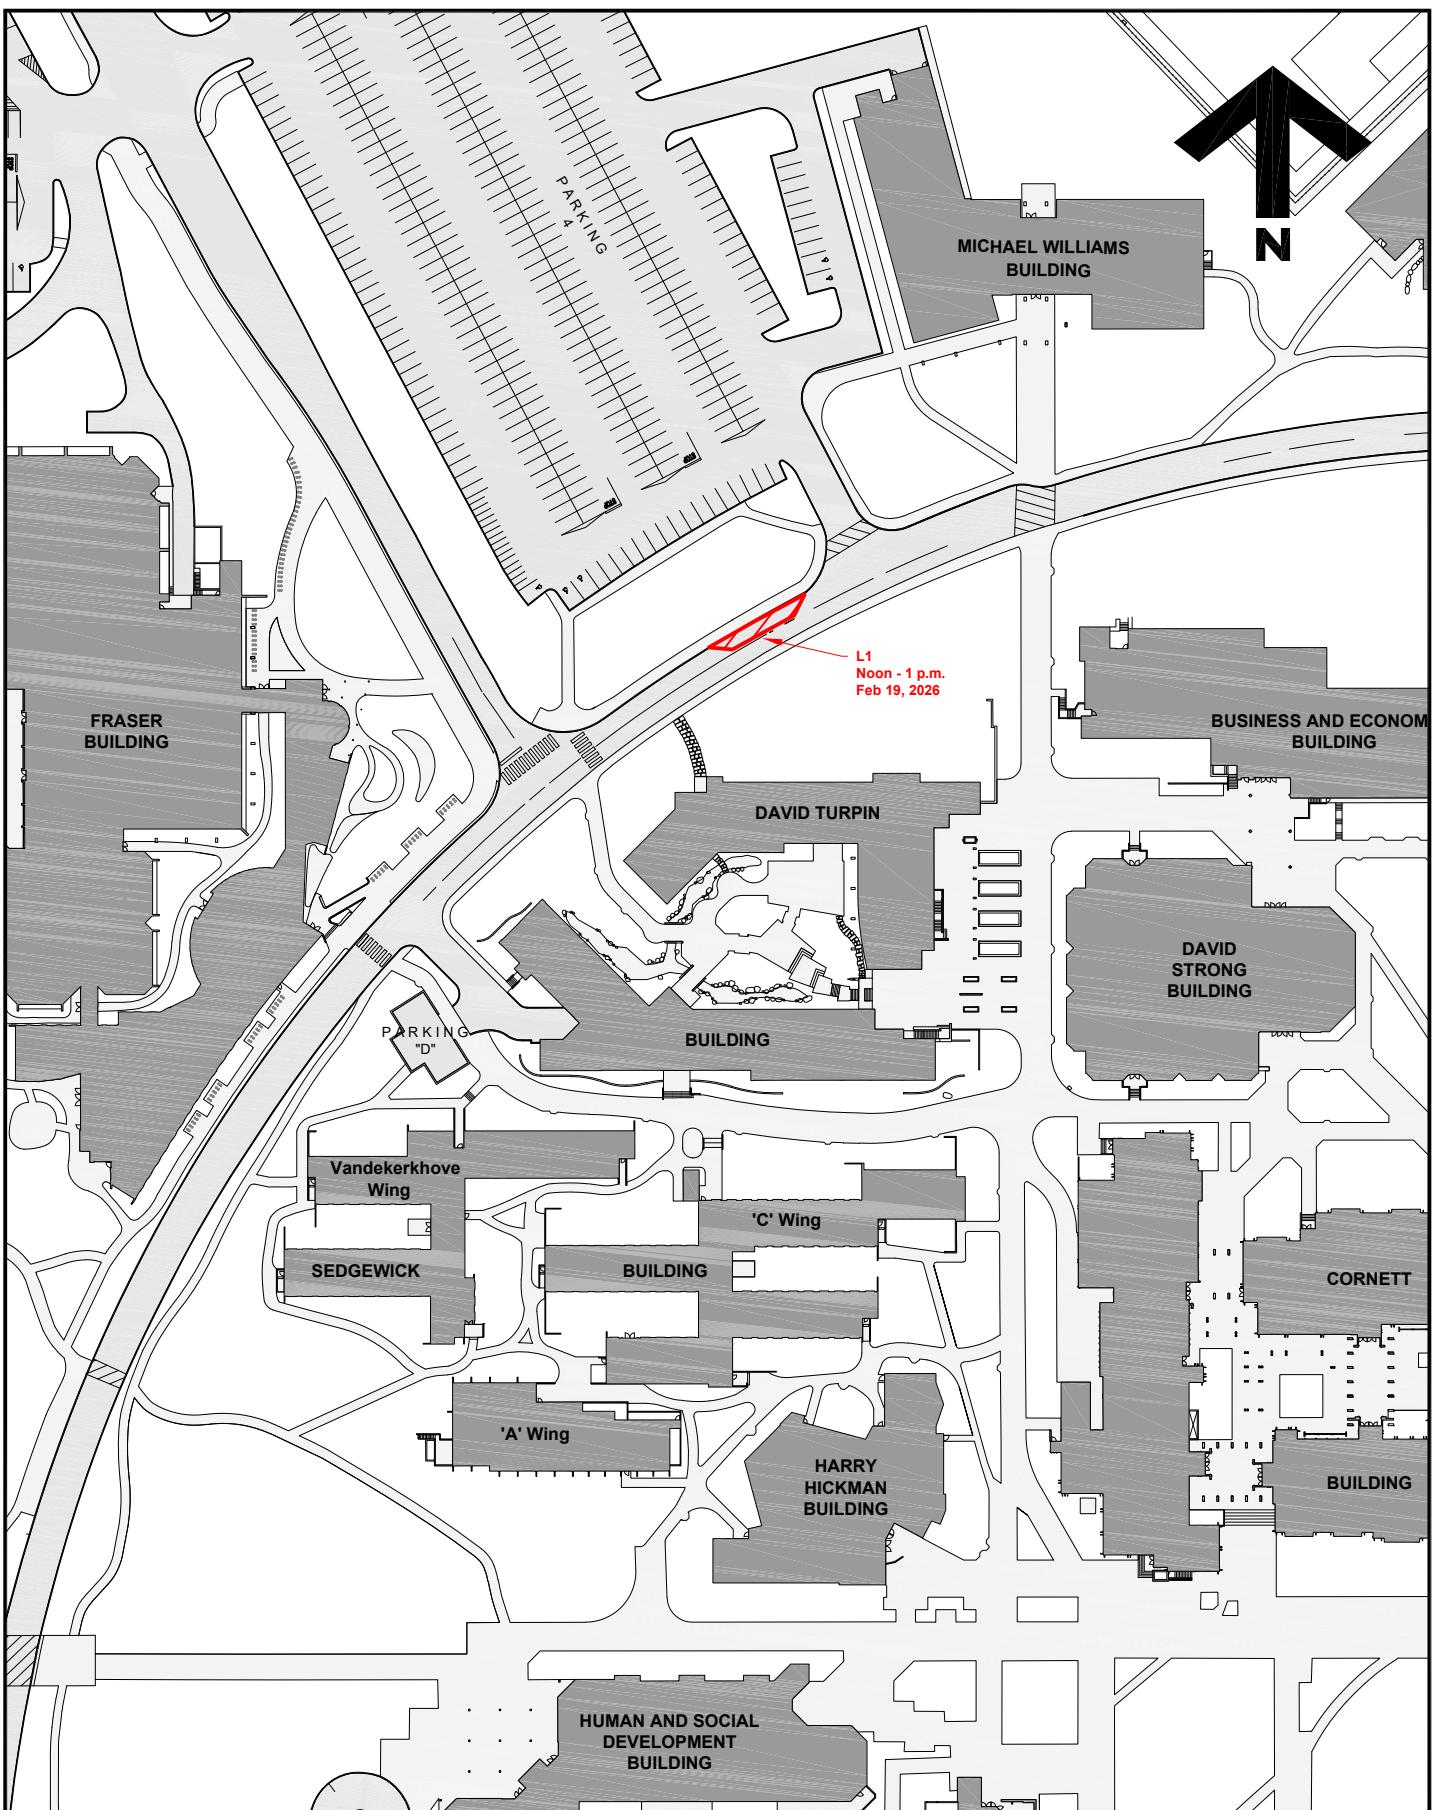

**University
of Victoria**


Facilities Management

Notes:

 Lane Closure with
Date and Time

Title:
**Tactile Warning Mat
Installation
Project Notice
Location 1**

Date: **17 February 2026**
Scale: **1:1500**
Drawn By: **JW**
Project Number: **24-06401**
Drawing No. **SK2**

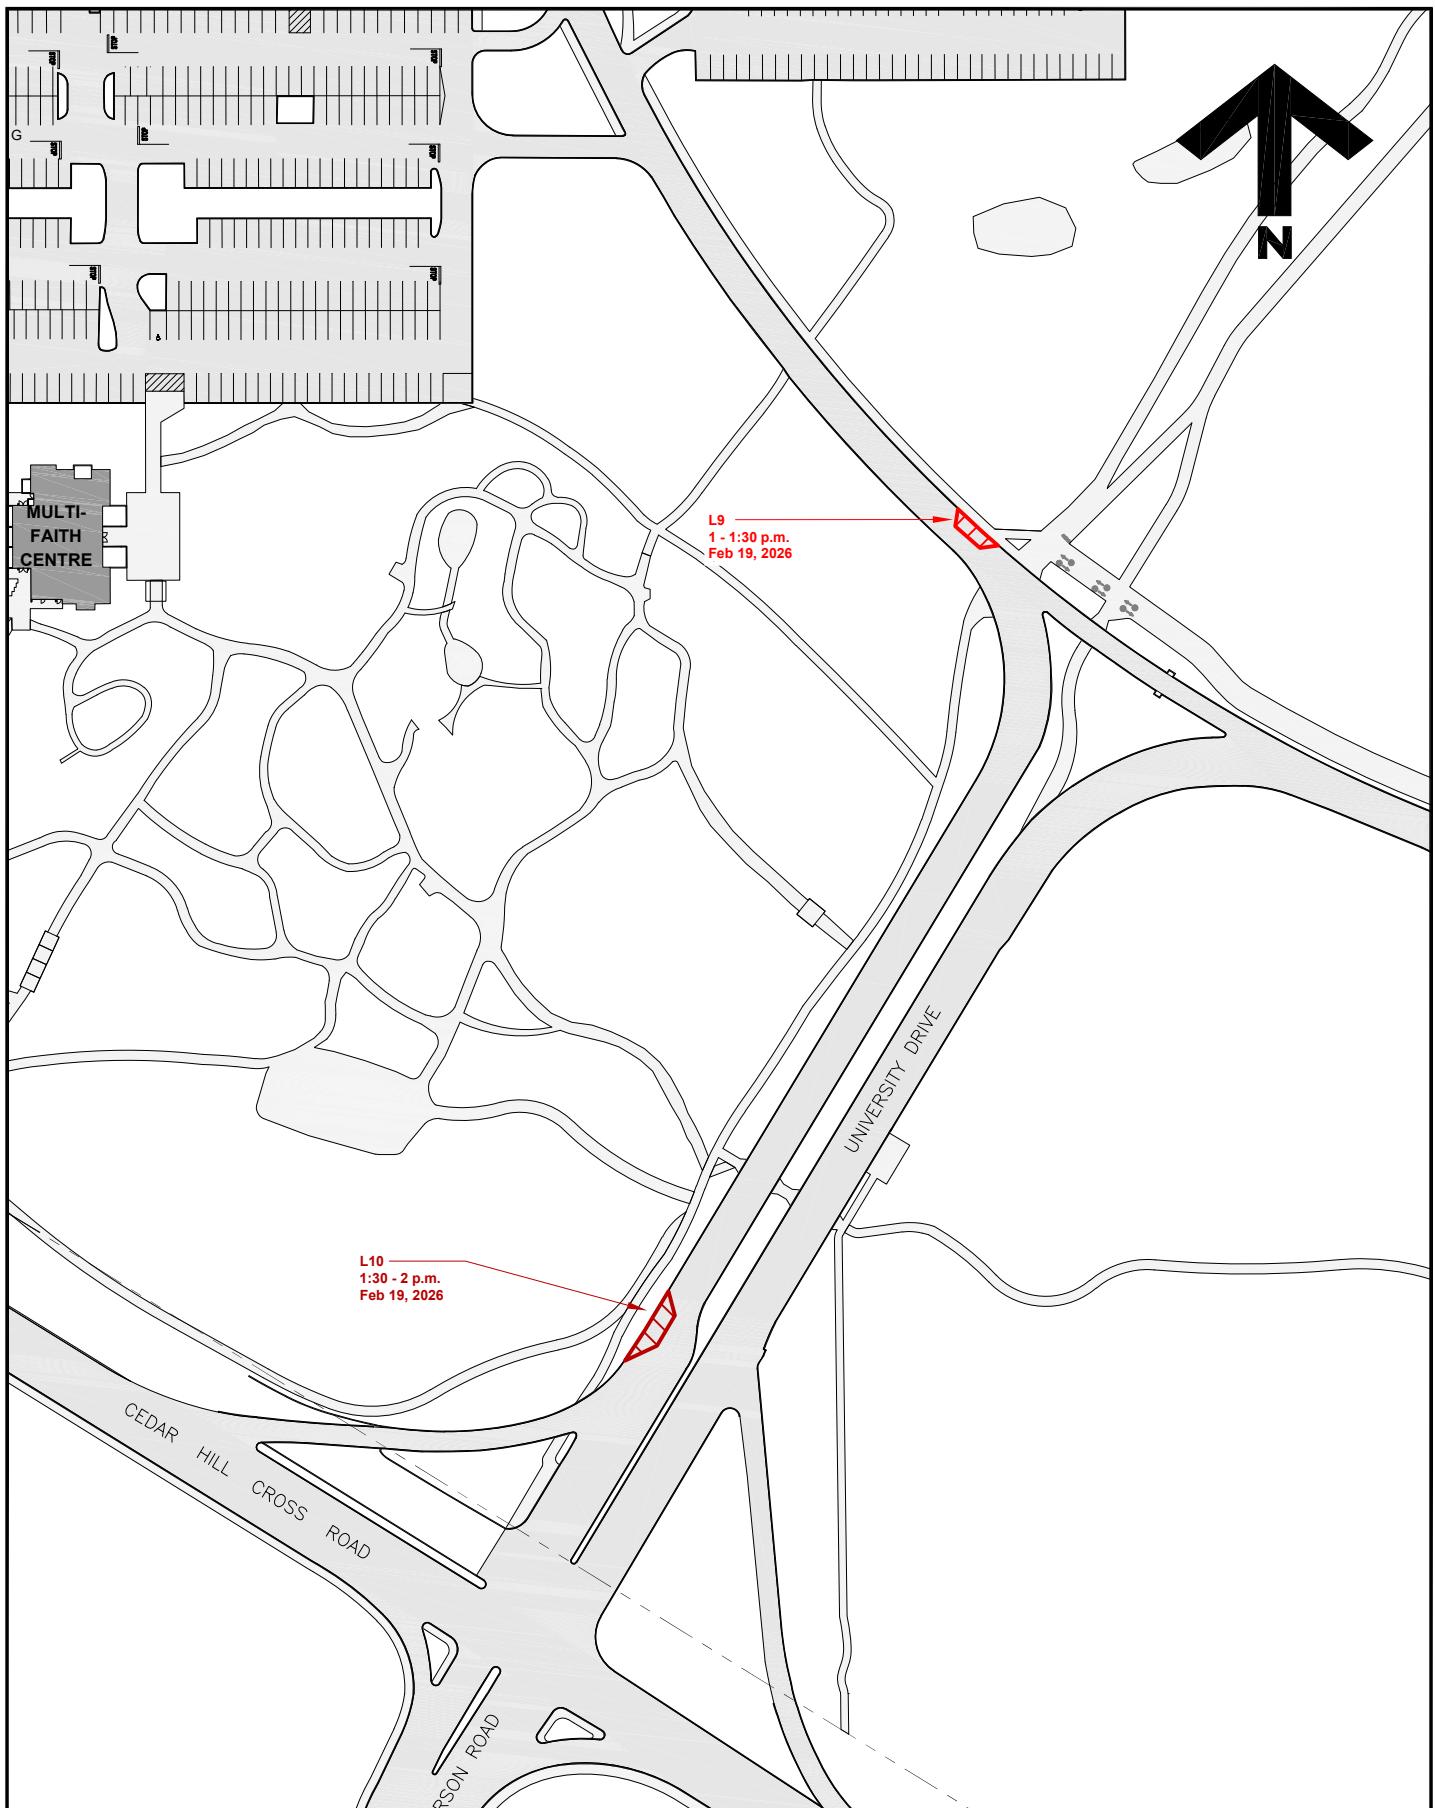

**University
of Victoria**


Facilities Management

Notes:

 Lane Closure with
Date and Time

Title:
**Tactile Warning Mat
Installation
Project Notice
Locations 9 & 10**

Date: **17 February 2026**
Scale: **1:1500**
Drawn By: **JW**
Project Number: **24-06401**
Drawing No. **SK3**

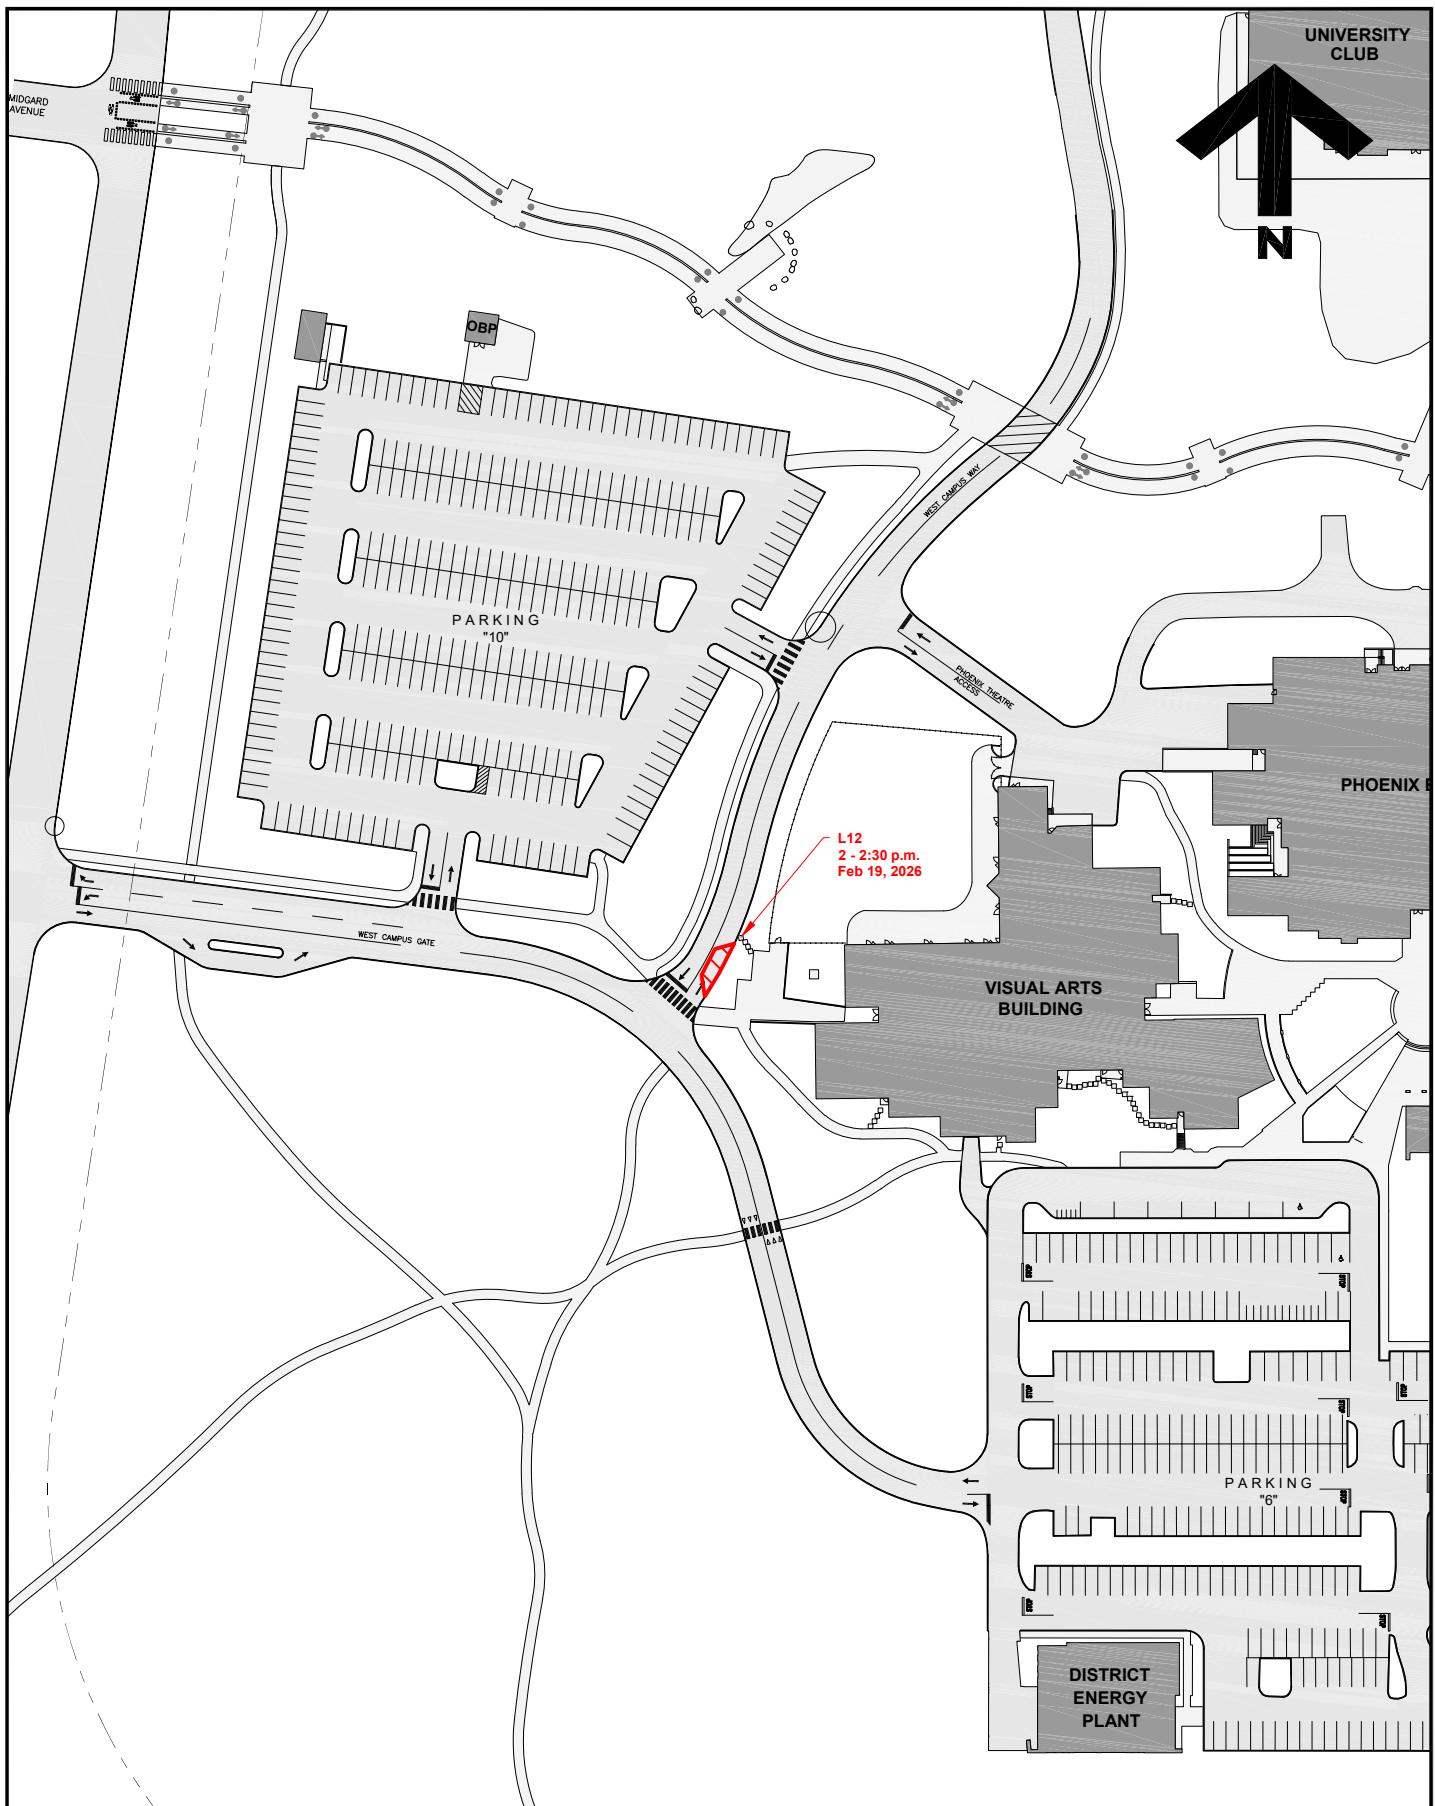

**University
of Victoria**

Facilities Management

Notes:

 Lane Closure with
Date and Time

Title:

**Tactile Warning Mat
Installation
Project Notice
Location 12**

Date:

17 February 2026

Scale:

1:1500

Drawn By:

JW

Project Number:

24-06401

Drawing No.

SK4