



Facilities Notice

Capital Development & Delivery | Facilities Management
Saunders Building, PO Box 1700 STN CSC Victoria BC V8W 2Y2 Canada
T 250-721-7591 | www.uvic.ca/fmgt

Title: Pathway remediation at north side of CLE and entrance closure - **Update**

Location: Clearihue northeast entrance and pathway (**See attached map**)

Description: The contractor is continuing work in this area and will need to block off the entrance during their construction.

Work consists of jackhammering the entrance pathway, replacing drainage pipe to the side of the building with a hydrovac, and repouring concrete. Occasional trucks arriving for delivering and hauling material.

Please contact Project Manager for any scheduling concerns around timing of loud construction activities.


Time frame: **Construction:** Friday, March 13 – Monday, March 23, 2026:
7:00am-7:00pm

Loud construction activities: March 13, **17**, 18, 19

FMGT contact: Harman Brar, Project Manager

Email address: harmanbrar@uvic.ca

Phone: 250-880-0215

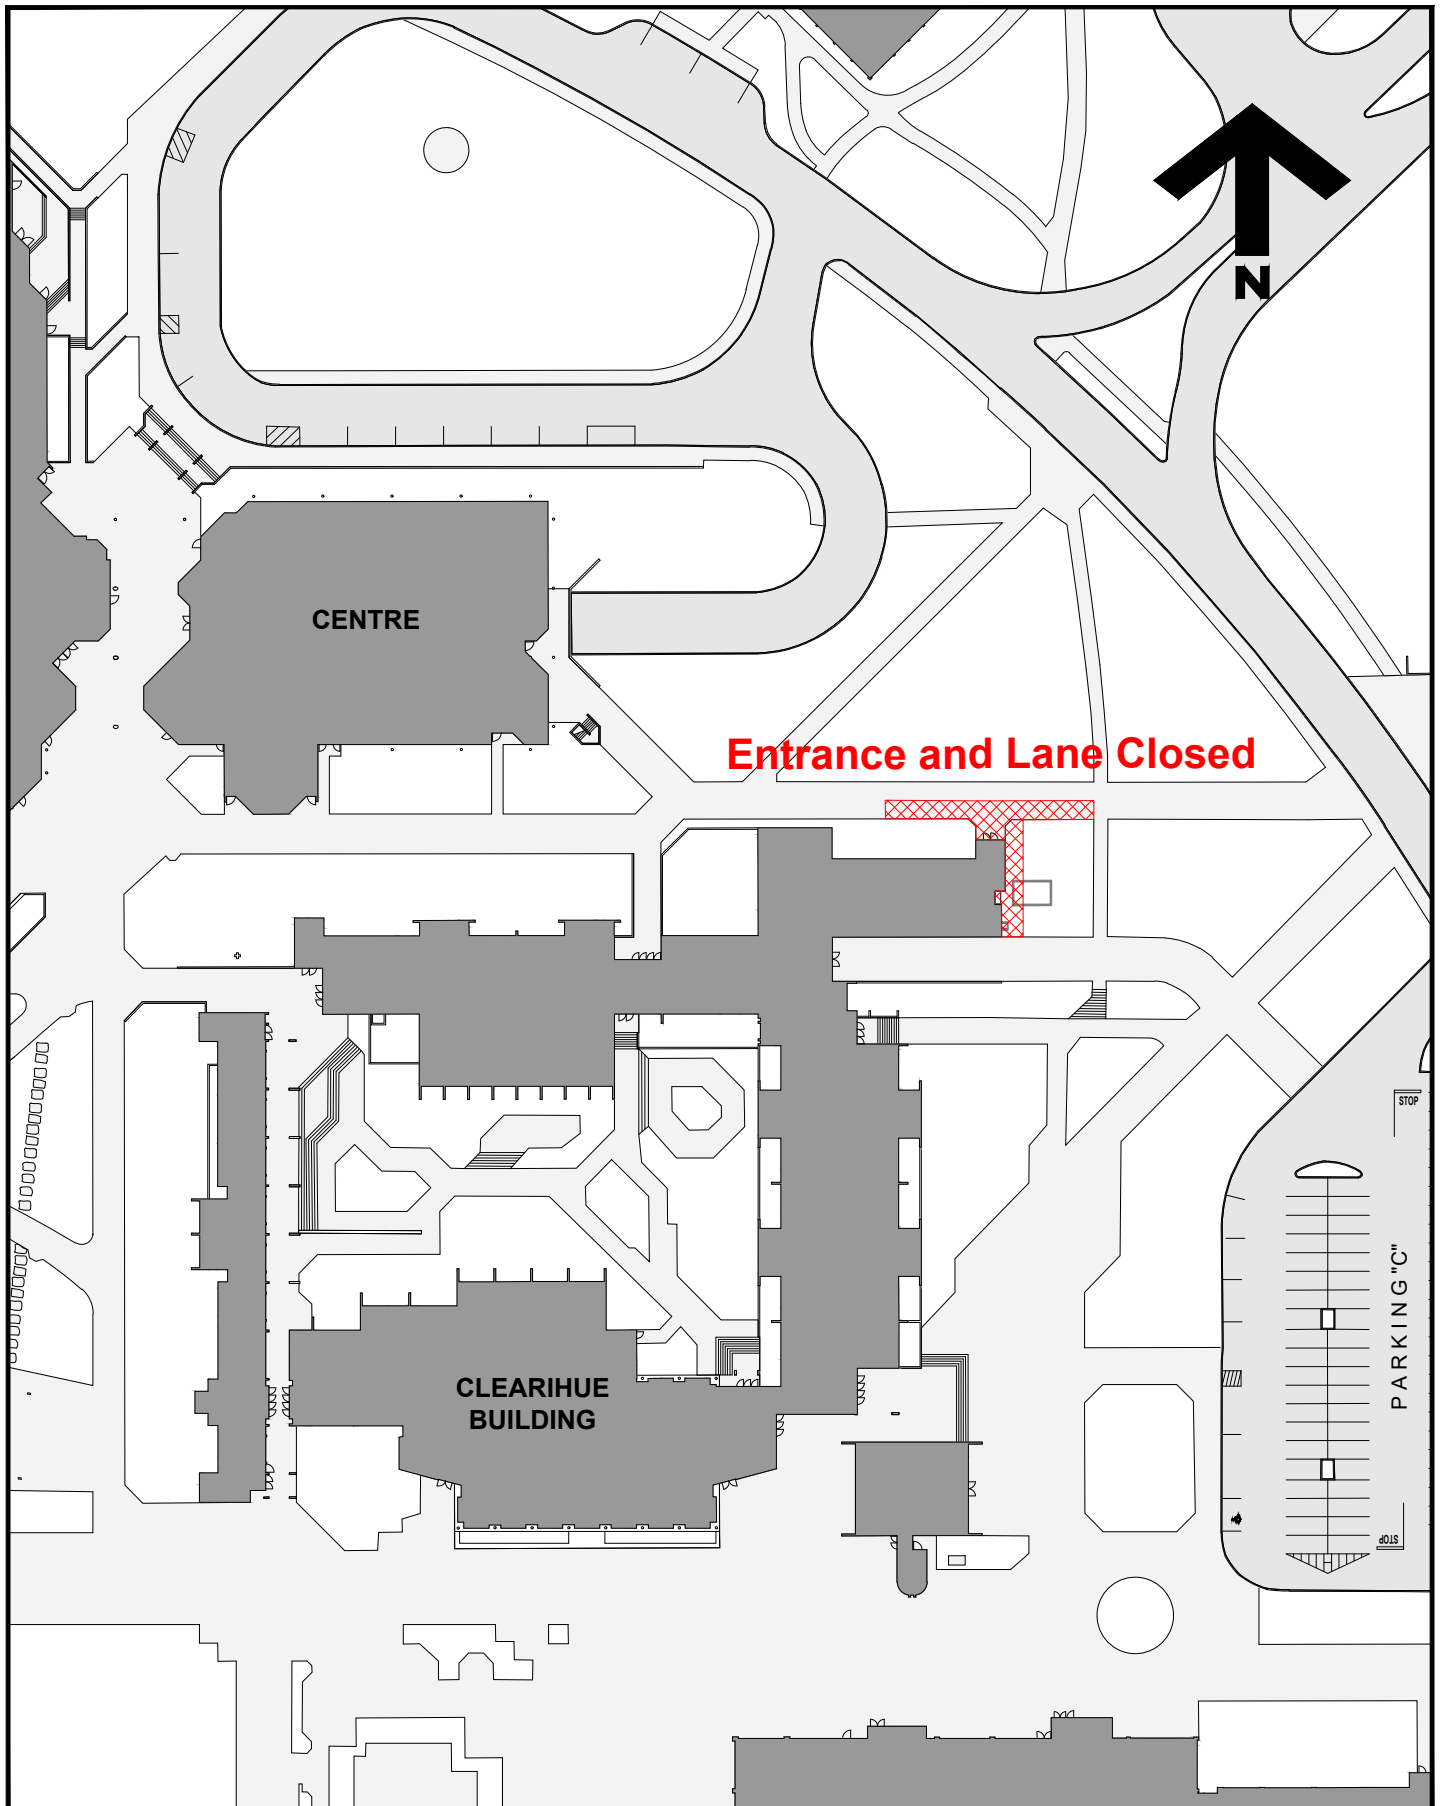

**University
of Victoria**

Facilities Management

Notes:



**Entrance and
Lane Closure**

Title:

**Clearihue Building
Linear Asset Remediation
Entrance and Path Closure**

Date:

March 12, 2026

Scale:

1:1000

Drawn By:

DP

Project Number:

25-06834

Drawing No.

SK1