




Facilities Notice

Capital Development & Delivery | Facilities Management
Saunders Building, PO Box 1700 STN CSC Victoria BC V8W 2Y2 Canada
T 250-721-7591 | www.uvic.ca/fmgt

Title:	RESS Lighting Replacement – 12ft poles
Location:	Various RESS Light Posts
Description:	Belltech Electric will be replacing fourteen 12ft LED light poles with hand tools. Minimal disruption is expected. Lighting to poles will be de-energized and lawns near poles used as laydown during work hours only.
Time frame:	Monday, March 16 – Friday, March 20, 2026, 7:00am-5:00pm daily
FMGT contact:	Harman Brar, Project Manager
Email address:	harmanbrar@uvic.ca
Phone:	250-880-0215

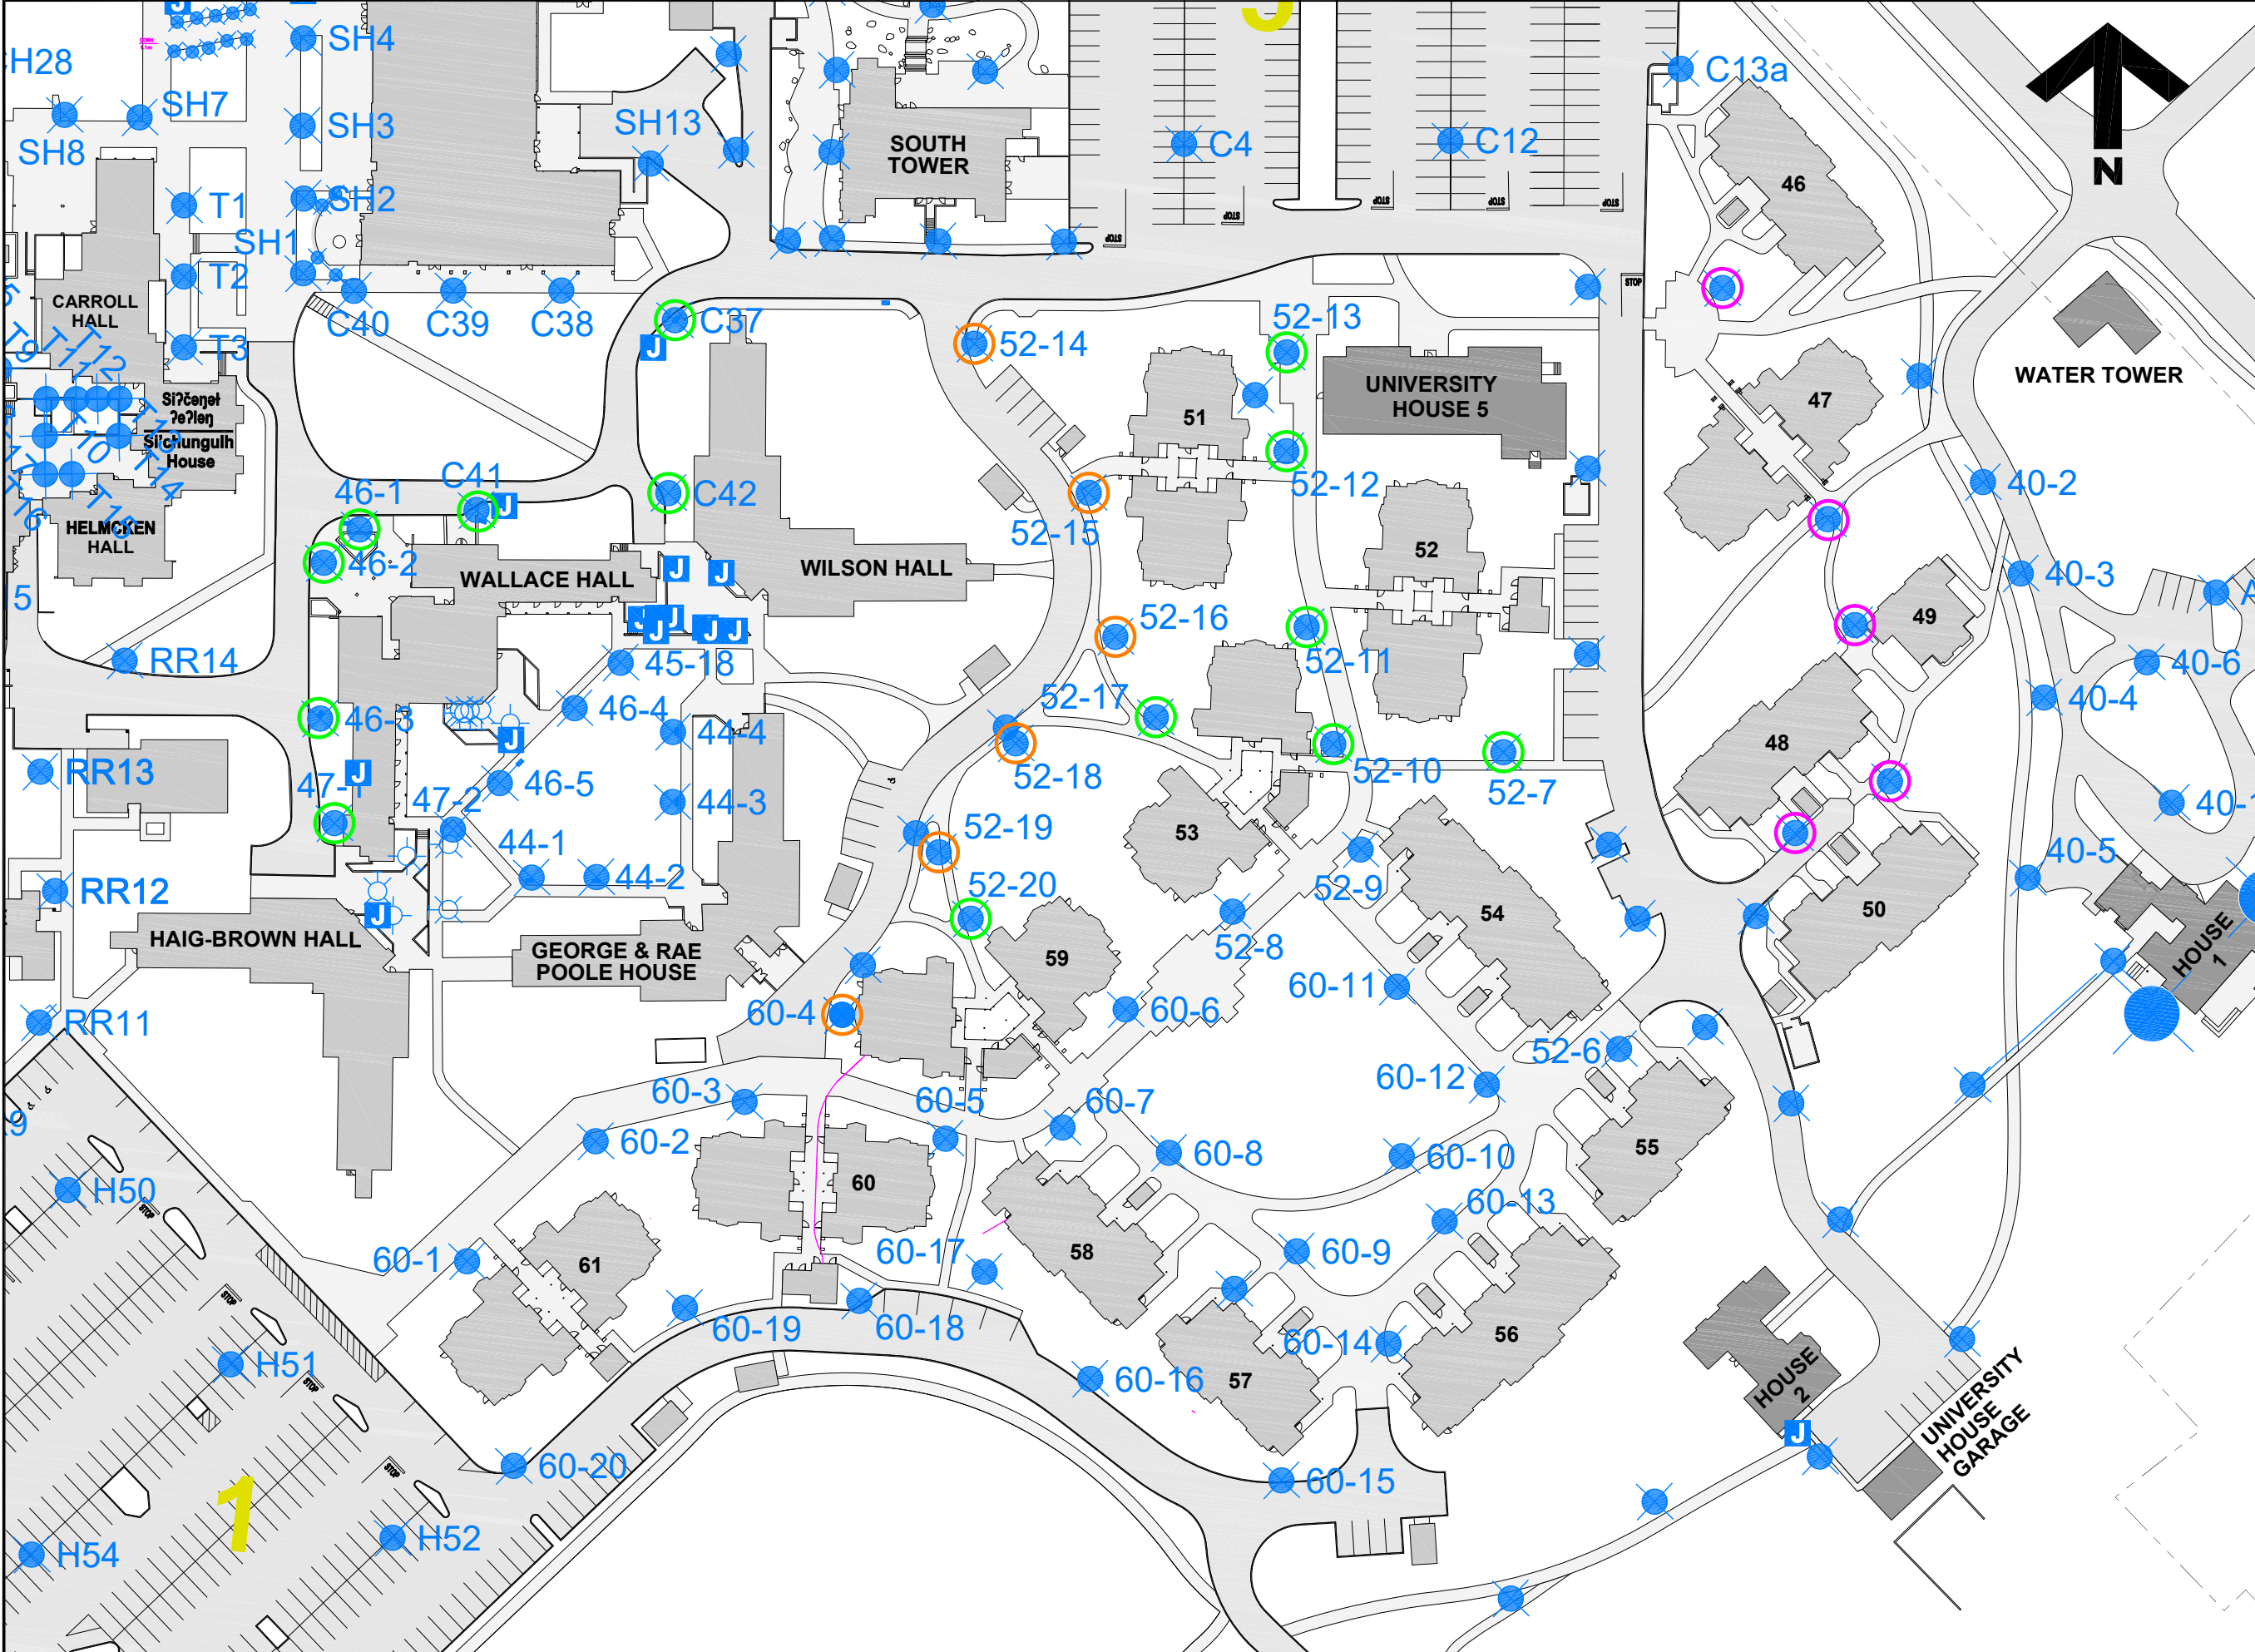



University of Victoria

Facilities Management

Notes:

-  Fourteen - 12' Poles
-  Five - 12' Poles complete
-  Six - 21' Poles

Title:

RESS Exterior Lighting Replacement Plan

Date:	29 May 2025
Scale:	1:1000
Drawn By:	JW
Project Number:	F06114
Drawing No.	SIT1

L:\Client Dwg\FMCD - FMGT Capital Dev\4 Hollister Ogah