



Facilities Notice

Capital Development & Delivery | Facilities Management
Saunders Building, PO Box 1700 STN CSC Victoria BC V8W 2Y2 Canada
T 250-721-7591 | www.uvic.ca/fmgt

Title: 25-06659 RESS Exterior LED Lighting Replacement – Laneway Closure

Locations: Laneway east of Wilson Hall.

Description: Bell tech will be removing and replacing light Poles east of East of Wilson Hall with a crane truck stopped in the laneway.

The laneway will be closed to all traffic except Accessible parking Traffic who will be let through by the contractor when needed.


Please use caution in the work area and obey all safety signage.

Time frame: March 23rd & 24th, 2026 7:00am – 5:00pm

FMGT contact: Harman Brar, Project Manager

Email address: harman.brar@uvic.ca

Phone: 250-880-0215

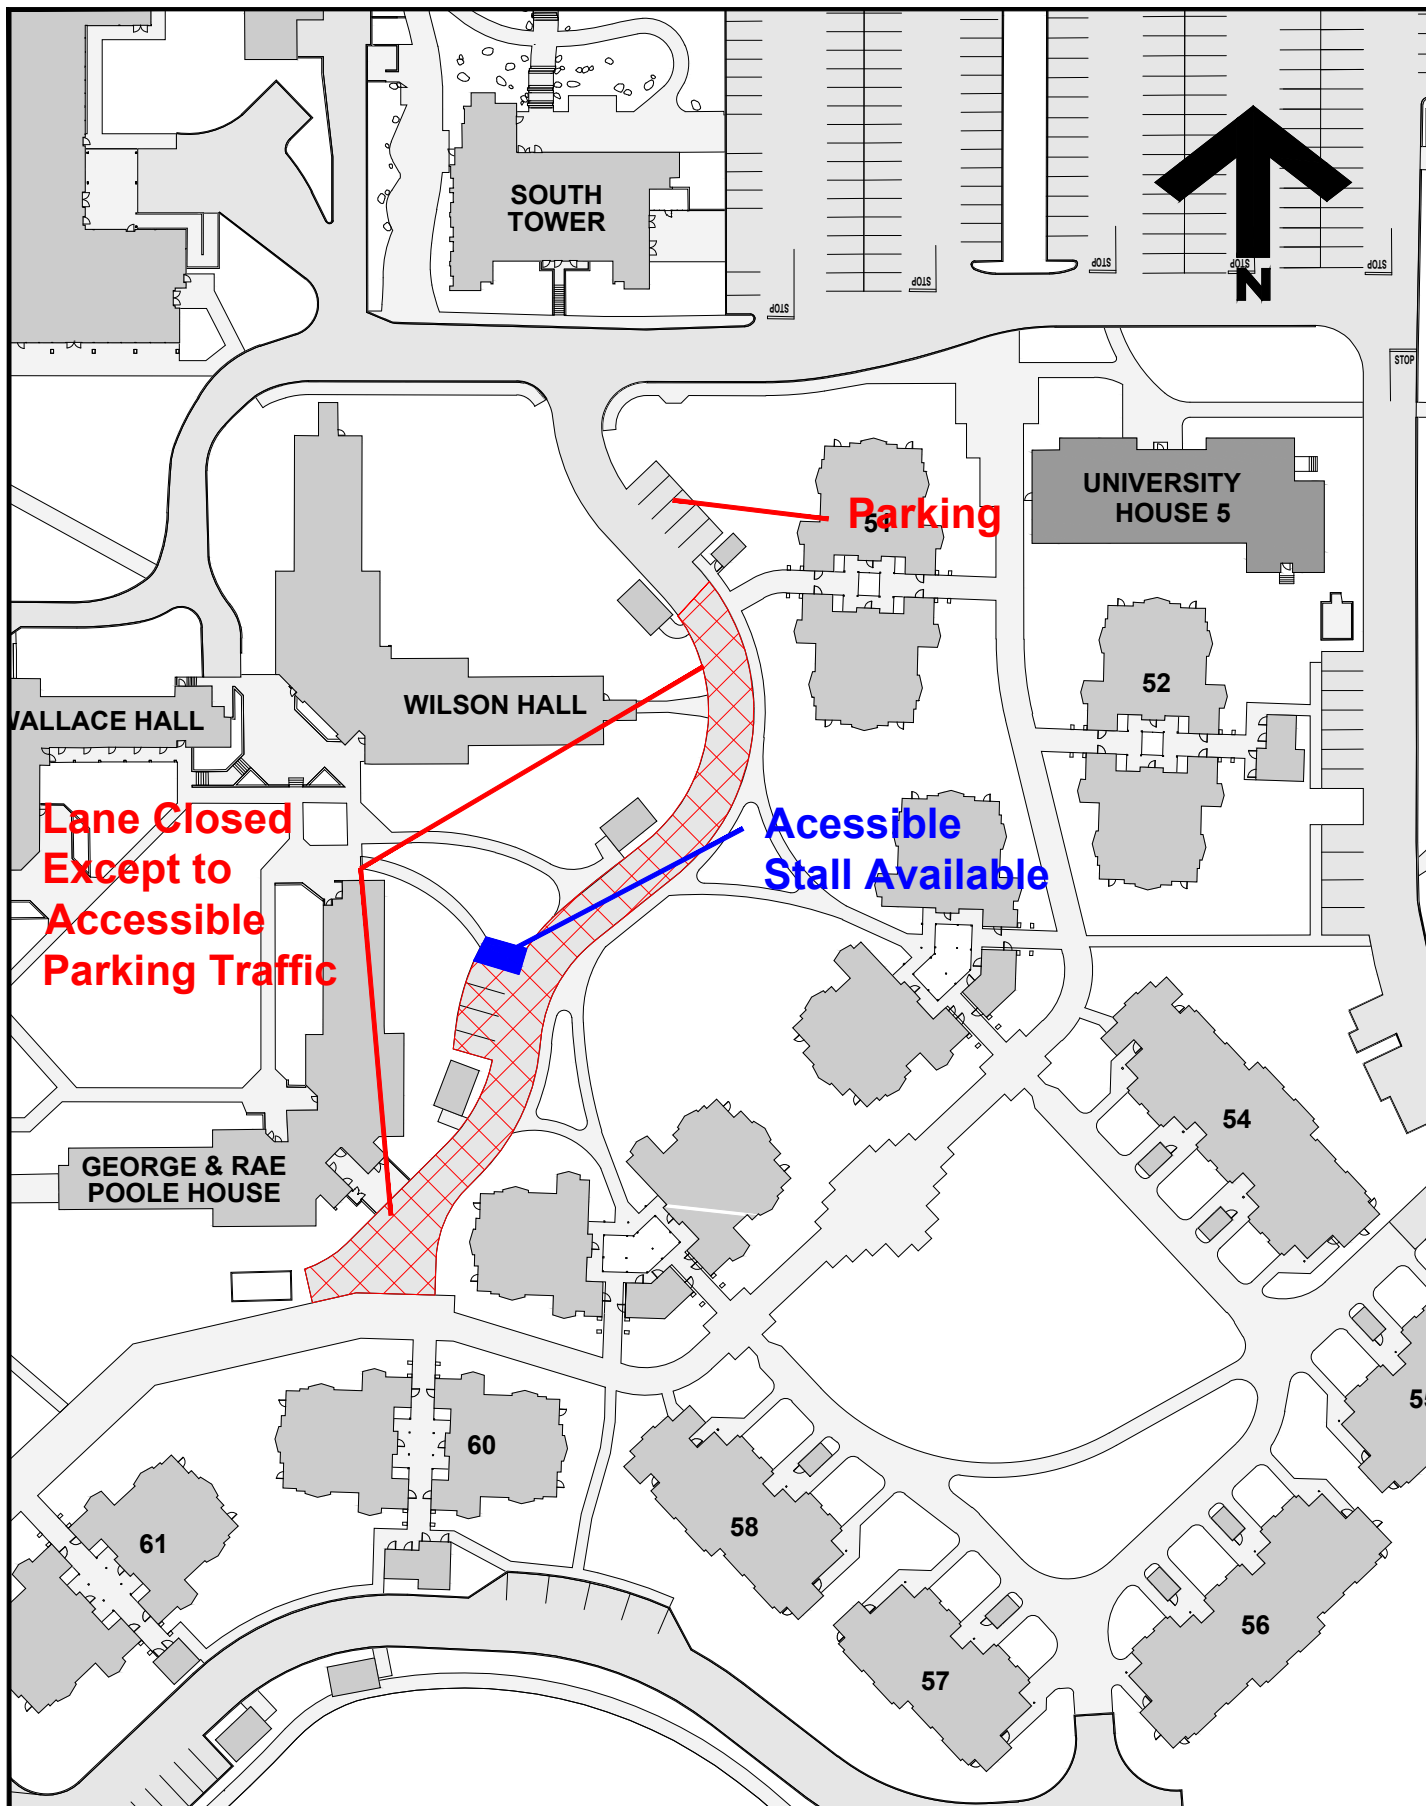

**University
of Victoria**

Facilities Management

Notes:



**Parking and
Lane Closure**

Title:

**Residence Lighting Upgrade
Parking and Lane Closure**

Date:

March 16, 2026

Scale:

1:1000

Drawn By:

DP

Project Number:

25-06659

Drawing No.

SK1