



Facilities Notice

Capital Development & Delivery | Facilities Management
Saunders Building, PO Box 1700 STN CSC Victoria BC V8W 2Y2 Canada
T 250-721-7591 | www.uvic.ca/fmgt

Title: Engineering Expansion Project – **temporary closure of exterior exit from ECS 125 Lecture Theatre**

Location: **ECS 125 Lecture Theatre** – exterior exit to path between ECS / ELW

Description: In support of the Engineering Expansion Project, Bird Construction will be reconstructing the concrete stair at the exterior exit from ECS 125 lecture theatre. During the Apr 23 – May 5 break, this emergency exit from the lecture theatre will be closed. When classes resume May 6, a temporary emergency exit ramp will be in place in the event of an emergency, and for ECS building fire drill.



All other exits from the ECS building will be operational, inclusive of emergency exits from all other ECS level 1 lecture theatres. Please refer to attached map showing the location of the closure, and the main building exits marked with a red arrow.

Time frame: Apr. 23 – May 5: ECS 125 exterior emergency exit CLOSED.
May 6 – 14: ECS 125 temporary emergency exit ramp for use ONLY in event of emergency / fire drill.

FMGT contact: Orianne Johnson, Project Manager
Adam Gerber, Project Manager

Email address: oriannejohnson@uvic.ca
apgerber@uvic.ca

Phone: 250-216-0387 (OJ)
250-213-2055 (AG)

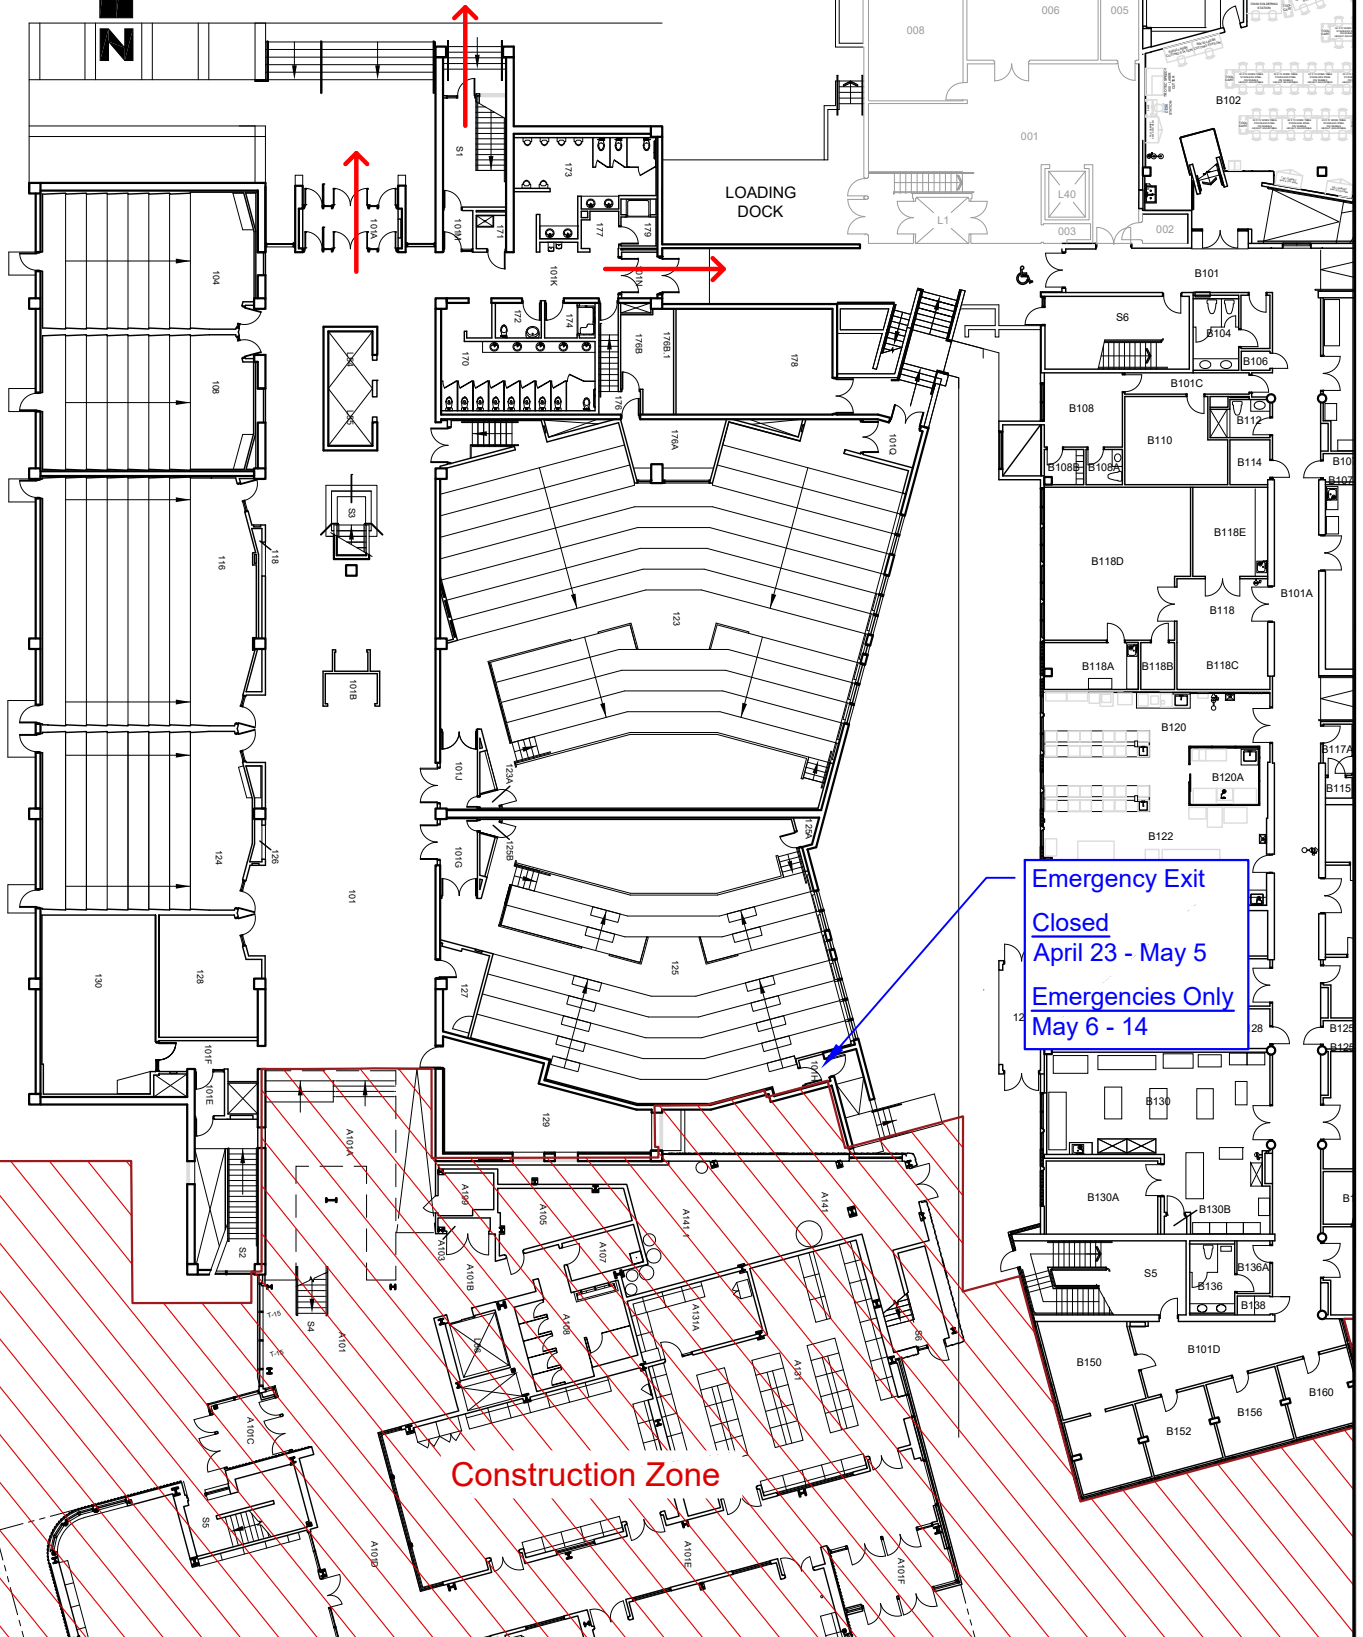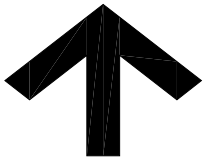

**University
of Victoria**

Facilities Management

Notes:



Main Available Exits

Title:

**Engineering / Computer
Science Building
Project Notice**

Date:

21 April 2026

Scale:

1:400

Drawn By:

JW

Project Number:

19-04057

Drawing No.

SK1