




Facilities Notice

Title:	Engineering Expansion Project – ECS: removal of south temporary drywall hoarding wall to new ECSE building
Location:	ECS interior atrium south face to new ECSE building
Description:	In support of the Engineering Expansion Project, Bird Construction has removed the temporary south drywall wall in the ECS building atrium, so that it can be connected to the new ECSE building atrium. A temporary full poly enclosure has been put in place until the new ECSE building is ready to open in September. Work to install new flooring and guardrails is underway at all ECS south ramps that connect the east and west sides. In order to accomplish this work these connecting ramps will be closed temporarily. Note: There is a temporary <u>Emergency Exit Only</u> route in place for the ECS east side while the south ramp is closed – see attached map. This Emergency Exit route should be used only if other floor exits were unsafe to access. Campus Security fire watch will be in place after hours while this work is ongoing. Note: There will be noise associated with this work.
Time frame:	Level 6 & 5: May 25 -June 11: ramp closure in effect throughout. Level 4 & 3: May 29-June 11: ramp closure in effect throughout. Level 2 & 1: June 6- June 17 : L2 ramp closure in effect throughout.
FMGT contact:	Orianne Johnson, Project Manager Adam Gerber, Project Manager
Email address:	oriannejohnson@uvic.ca apgerber@uvic.ca
Phone:	250-216-0387 (OJ) 250-213-2055 (AG)

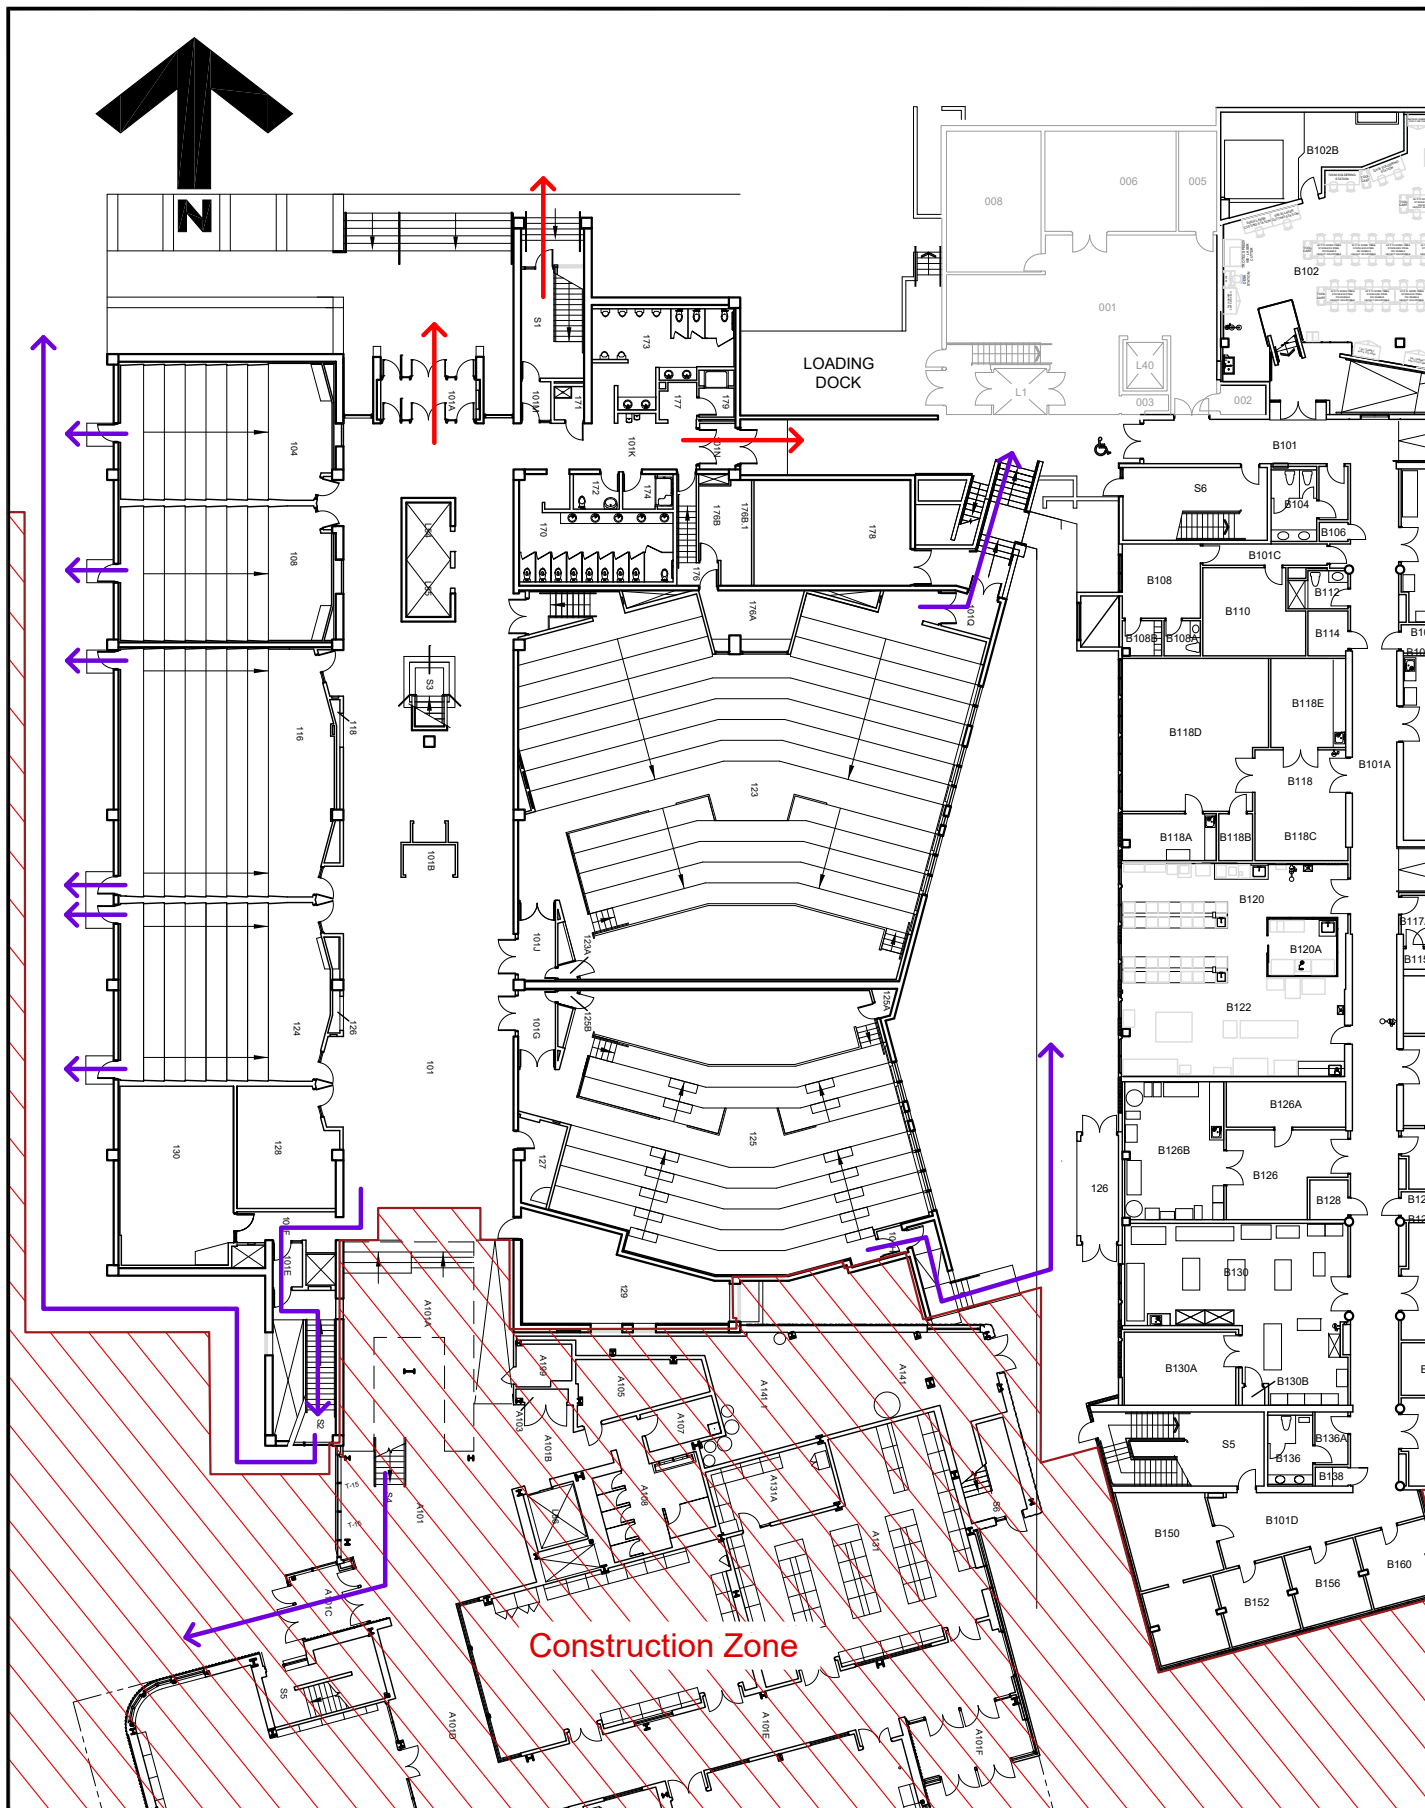

**University
of Victoria**

Facilities Management

Notes:



Main Exits



Emergency Exit Only

Title:

**Engineering / Computer
Science Building
Level 1
Project Notice**

Date:

9 June 2026

Scale:

1:400

Drawn By:



JW

Project Number:

19-04057

Drawing No.

SK1

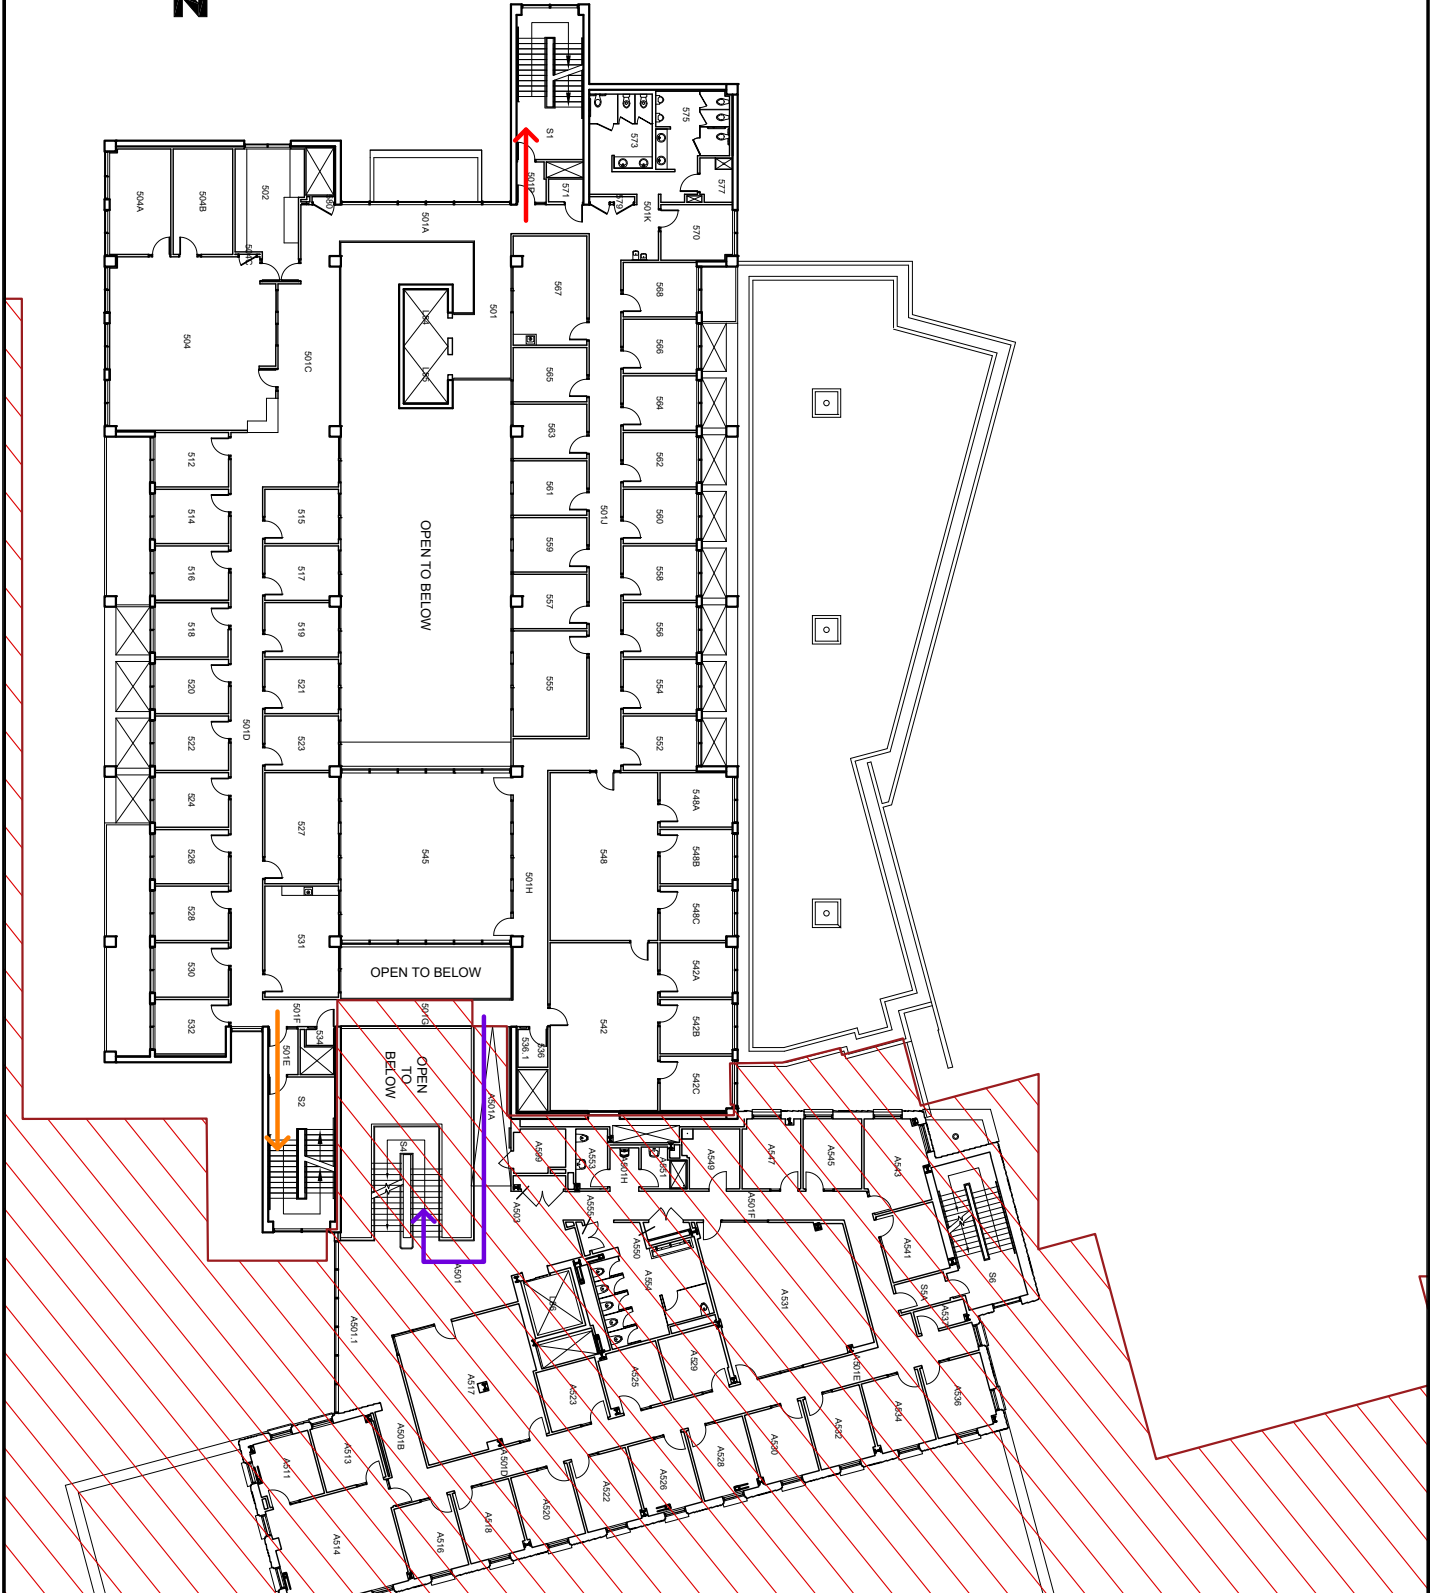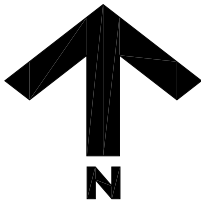

**University
of Victoria**

Facilities Management

Notes:

- Main Exit Access
- Access to Other Levels + Exterior Emergency Exit
- Emergency Exit Only

Title:

**Engineering / Computer
Science Building
Level 5
Project Notice**

Date:

21 May 2026

Scale:

1:400

Drawn By:

JW

Project Number:

19-04057

Drawing No.

SK1