



Facilities Notice

Capital Development & Delivery | Facilities Management
Saunders Building, PO Box 1700 STN CSC Victoria BC V8W 2Y2 Canada
T 250-721-7591 | www.uvic.ca/fmgt

Title: 25-06887 BWC-Petch Chilled Water Connector

Location: Bob Wright Centre Loading Dock

Description: Scaffolding Near BWC Loading Dock

Facilities Management and Aral Construction are installing chilled water redundancy and efficiency improvements between the Elliot, Petch, and Bob Wright Centre buildings.

To facilitate the installation of a chilled water line connection between the buildings, we will be erecting a temporary scaffolding on the roof of the Bob Wright covered loading bay and in the fenced area between Petch and BWC. Once erected, this scaffolding will not impede egress or the operation of any doors.

Tomorrow morning, a truck crane and delivery truck will temporarily park at the BWC loading dock to facilitate unloading of the scaffolding bundles and placement on the roof. A spotter will be present to prevent pedestrians from walking under the crane path.


While this work should not block the entire loading dock, it will require two trucks. If you are anticipating a delivery on Wednesday, which cannot be rerouted to the Petch or Elliot loading bays, please reach out to me to coordinate activities. Thank you.

Time frame: Wednesday June 17th, 2026

FMGT contact: Jen Miley, Project Manager

Email address: jmiley@uvic.ca

Phone: 250-661-0981

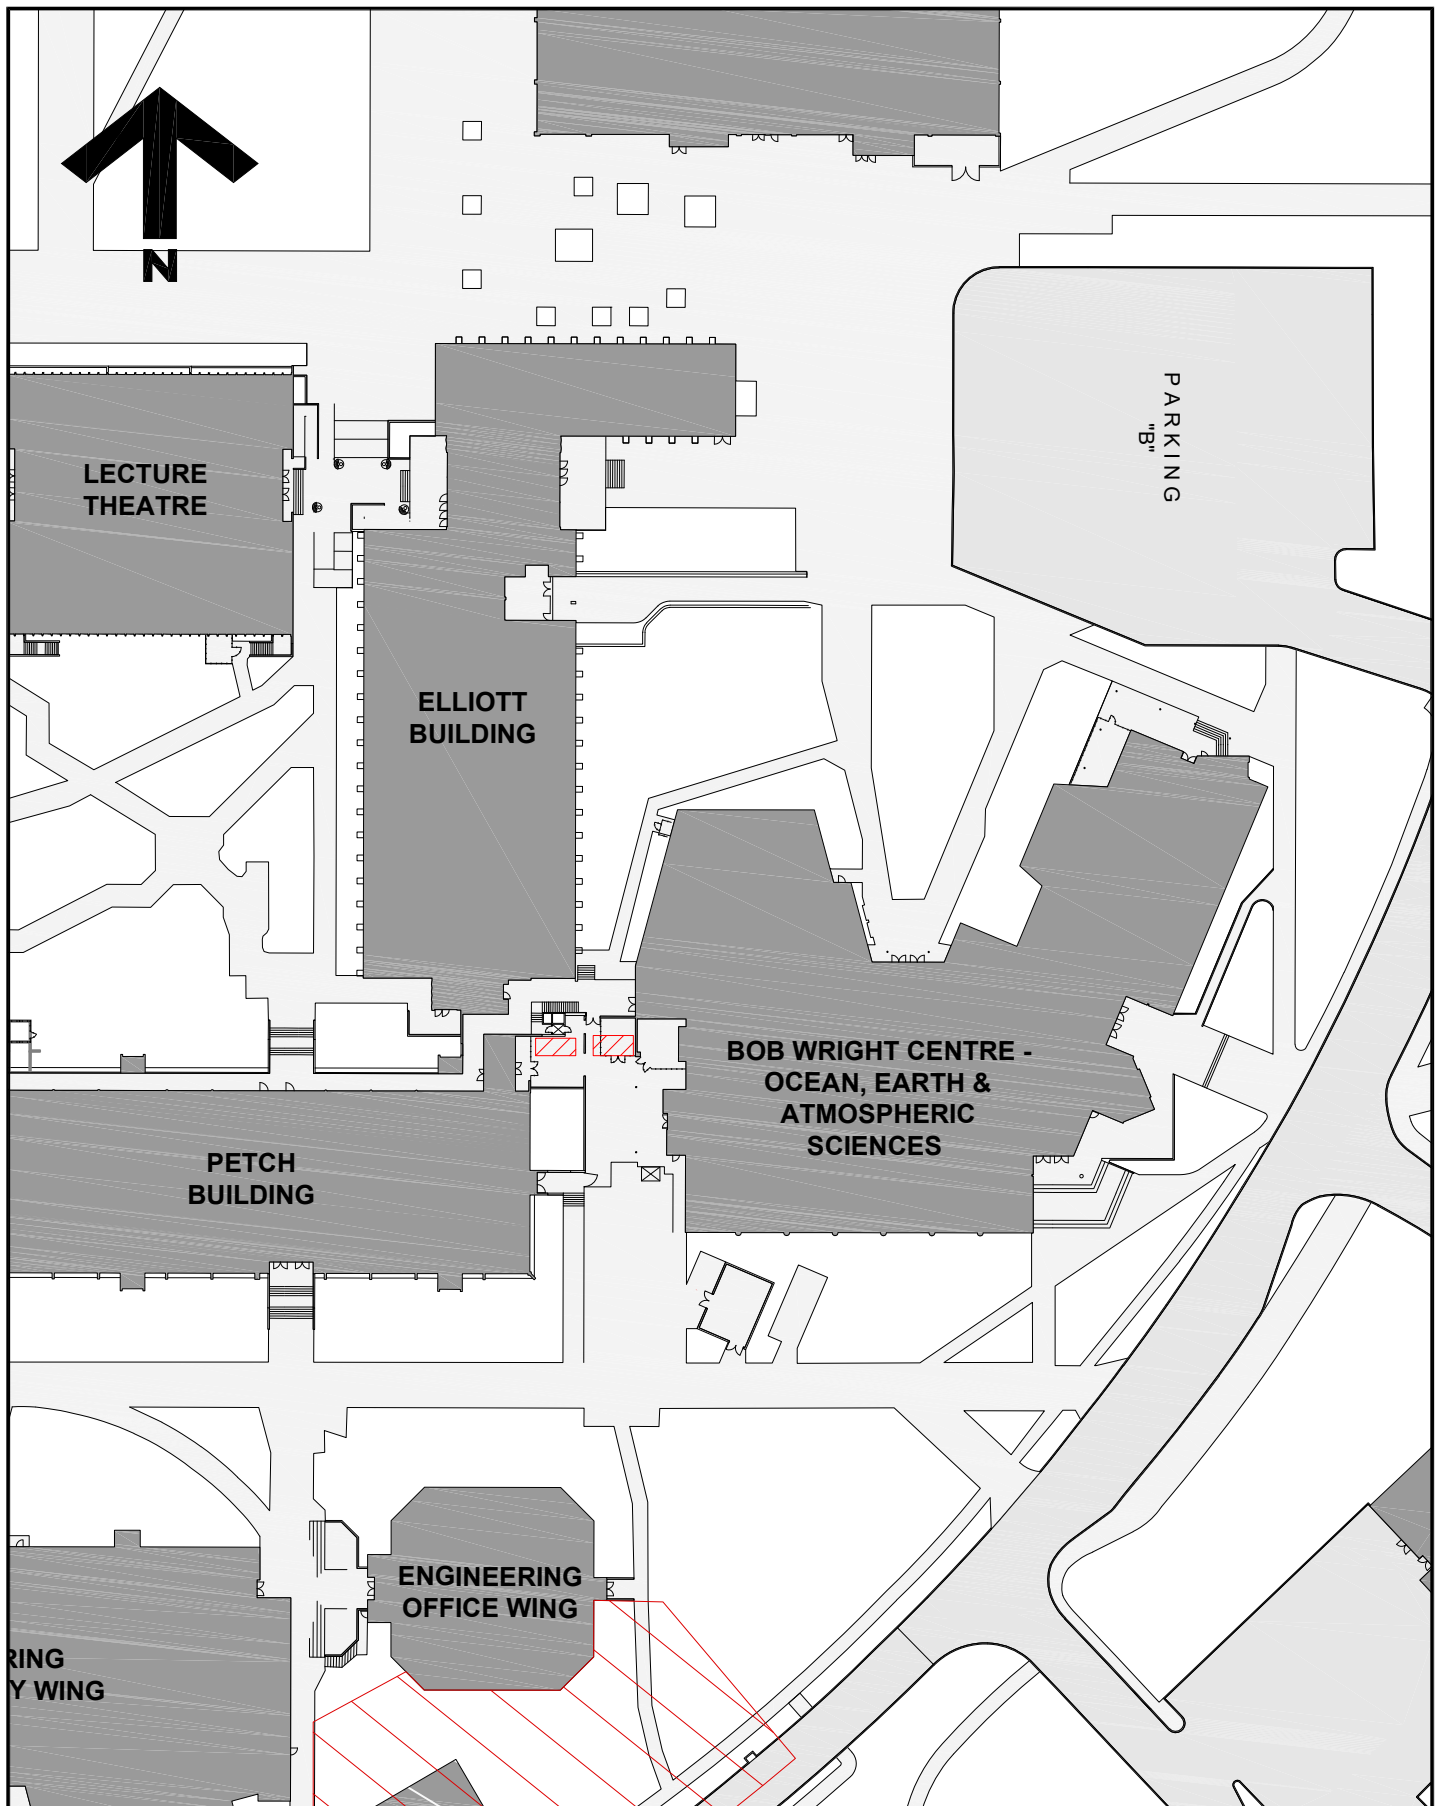

**University
of Victoria**

Facilities Management

Notes:

 Scaffolding Locations

Title:

**Bob Wright Centre
Chiller Replacement
Project Notice**

Date:

15 June 2026

Scale:

1:1000

Drawn By:

JW

Project Number:

25-06844

Drawing No.

SK1