


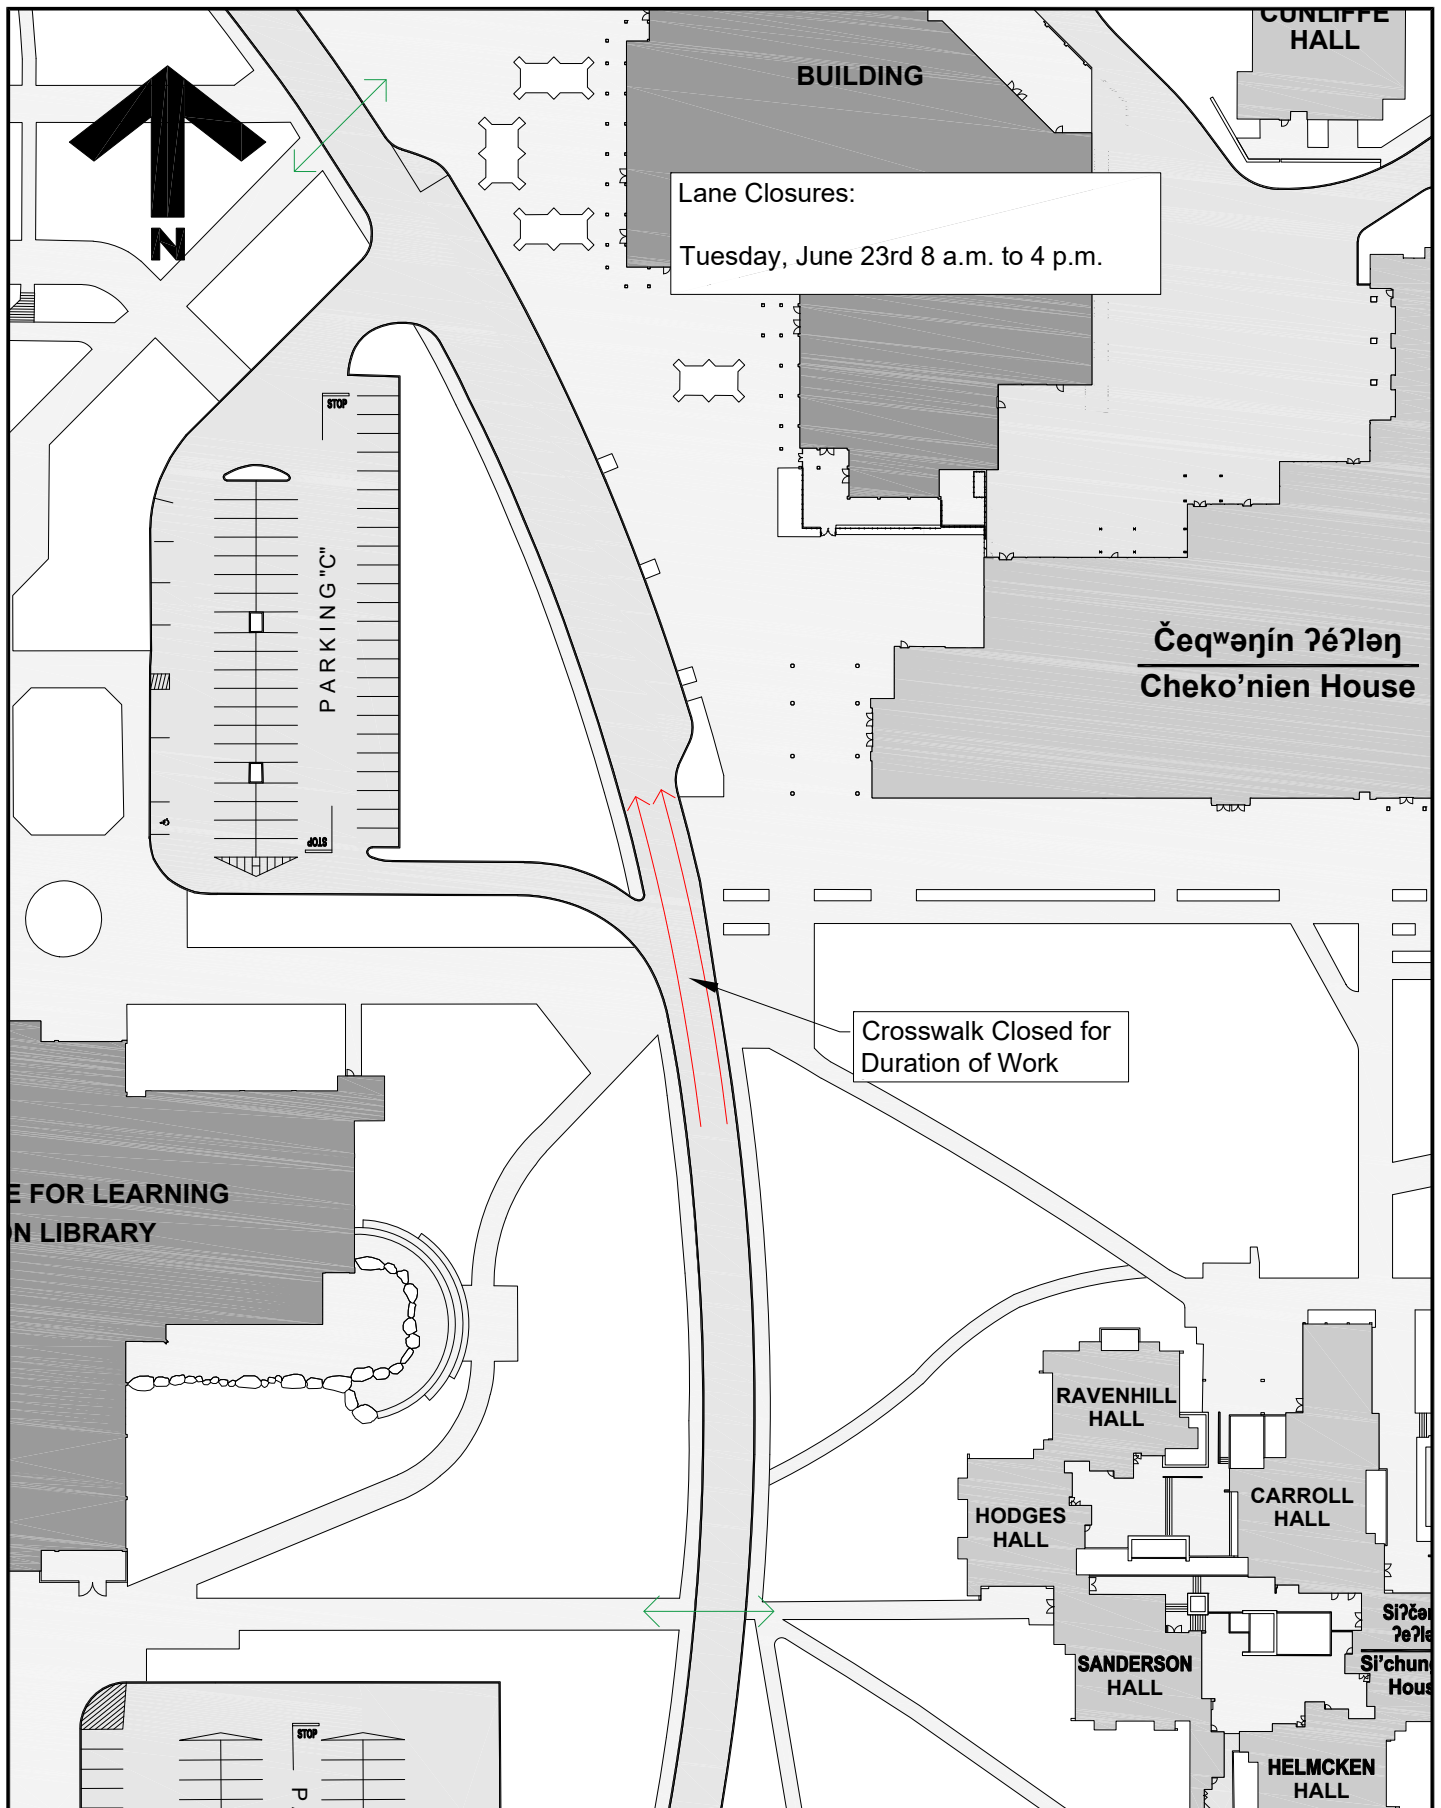

Title:	Rainbow Crosswalk – Thermoplastic Installation
Location:	Ring Road at the Mearns Centre-McPherson Library to the Cheko'nien House building crossing (new location of the Rainbow Crosswalk).
Description:	Facilities Management will be working with Square One Paving Ltd., on the installation of the Rainbow Crosswalk on Tuesday, June 23, 2026. There will be lanes closures (one lane at a time) to carried out the installation on Tuesday, June 23, 2026, from 8:00 am to 4:00 pm. The pedestrian crossing will be closed during the installation. Refer to attached map for location of the lanes closures. Please follow all traffic signage and traffic personnel.
Time frame:	Tuesday, June 23, 2026, 8:00 am to 4:00 pm.
FMGT contact:	Tatiana Rios, Project Manager
Email address:	trios@uvic.ca
Phone:	250-638-5387



**University
of Victoria**

Facilities Management

Notes:

-  Intermittent Closure of One Traffic Lane
-  Available Crosswalks

Title:

**Rainbow Crosswalk
Thermoplastic Installation
Project Notice**

Date:

18 June 2026

Scale:

1:1500

Drawn By:

JW

Project Number:

24-06432

Drawing No.

SK1