



Facilities Notice

Title: 25-06887 BWC-Petch Chilled Water Connector

Location: Bob Wright Centre Loading Dock

Description: Facilities Management and Aral Construction are installing chilled water redundancy and efficiency improvements between the Elliot, Petch, and Bob Wright Centre buildings.

To facilitate the installation of a chilled water line connection between the buildings, a truck crane will temporarily park at the BWC loading dock to facilitate unloading of the pipe to the roof top.


This work may block or partially the loading dock as late as 10 am.

Time frame: Wednesday, June 24th 7:00 am – 10:00 am

FMGT contact: Jen Miley, Project Manager

Email address: jmiley@uvic.ca

Phone: 250-661-0981

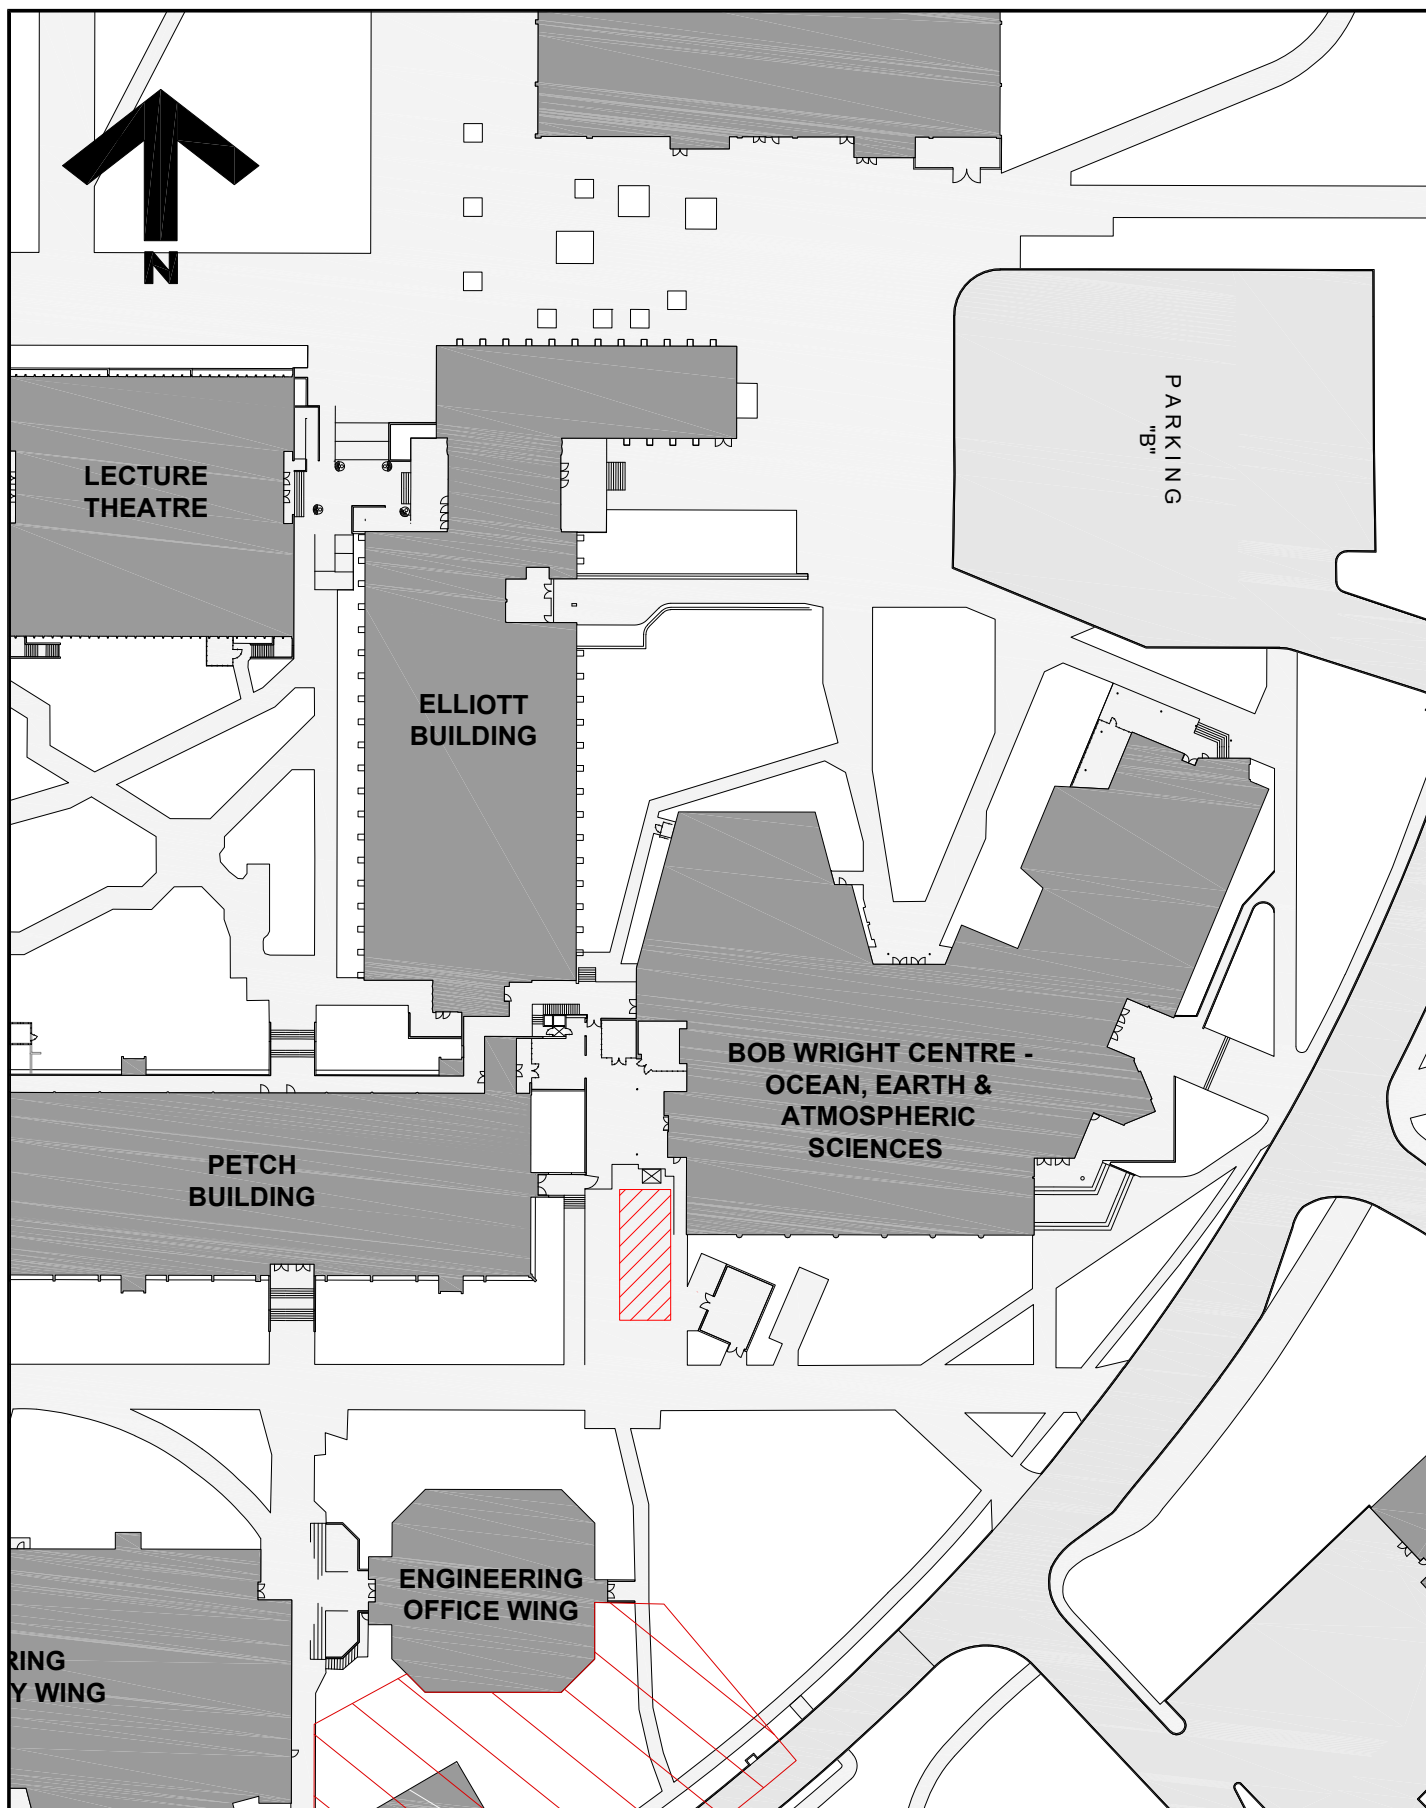

**University
of Victoria**

Facilities Management

Notes:

 Crane Location

Title:

**Bob Wright Centre
Chiller Replacement
Project Notice**

Date:

22 June 2026

Scale:

1:1000

Drawn By:

JW

Project Number:

25-06844

Drawing No.

SK1