



Facilities Notice

Title: Engineering Lab Wing – Antenna Maintenance

Location: Engineering Lab Wing – Rooftop

Description: The UVic Propagation Laboratory, Vera Industrial Access Inc. and Coastal Crane are working on routine maintenance of the antennas located on the rooftop towers of the Engineering Laboratory Wing.

An antenna system will be re-installed on the East Tower after maintenance. A mobile crane will be positioned along the Northeast corner of ELW in support of this work. The work area will be delineated with caution tape and safety monitors will be on site directing traffic.

Please be mindful of all work happening in and around the area between 9am and 5pm.


Please contact the Laboratory Manager for the UVic Propagation Laboratory (lbuzas@uvic.ca / 250-721-1754) for any concerns or questions. We apologize for any inconvenience this work may cause.

Time frame: Sunday, June 28, 2026 – 9:00am – 5:00pm

FMGT contact: Levente Buzas, Laboratory Manager

Email address: lbuzas@uvic.ca

Phone: 250-721-1754

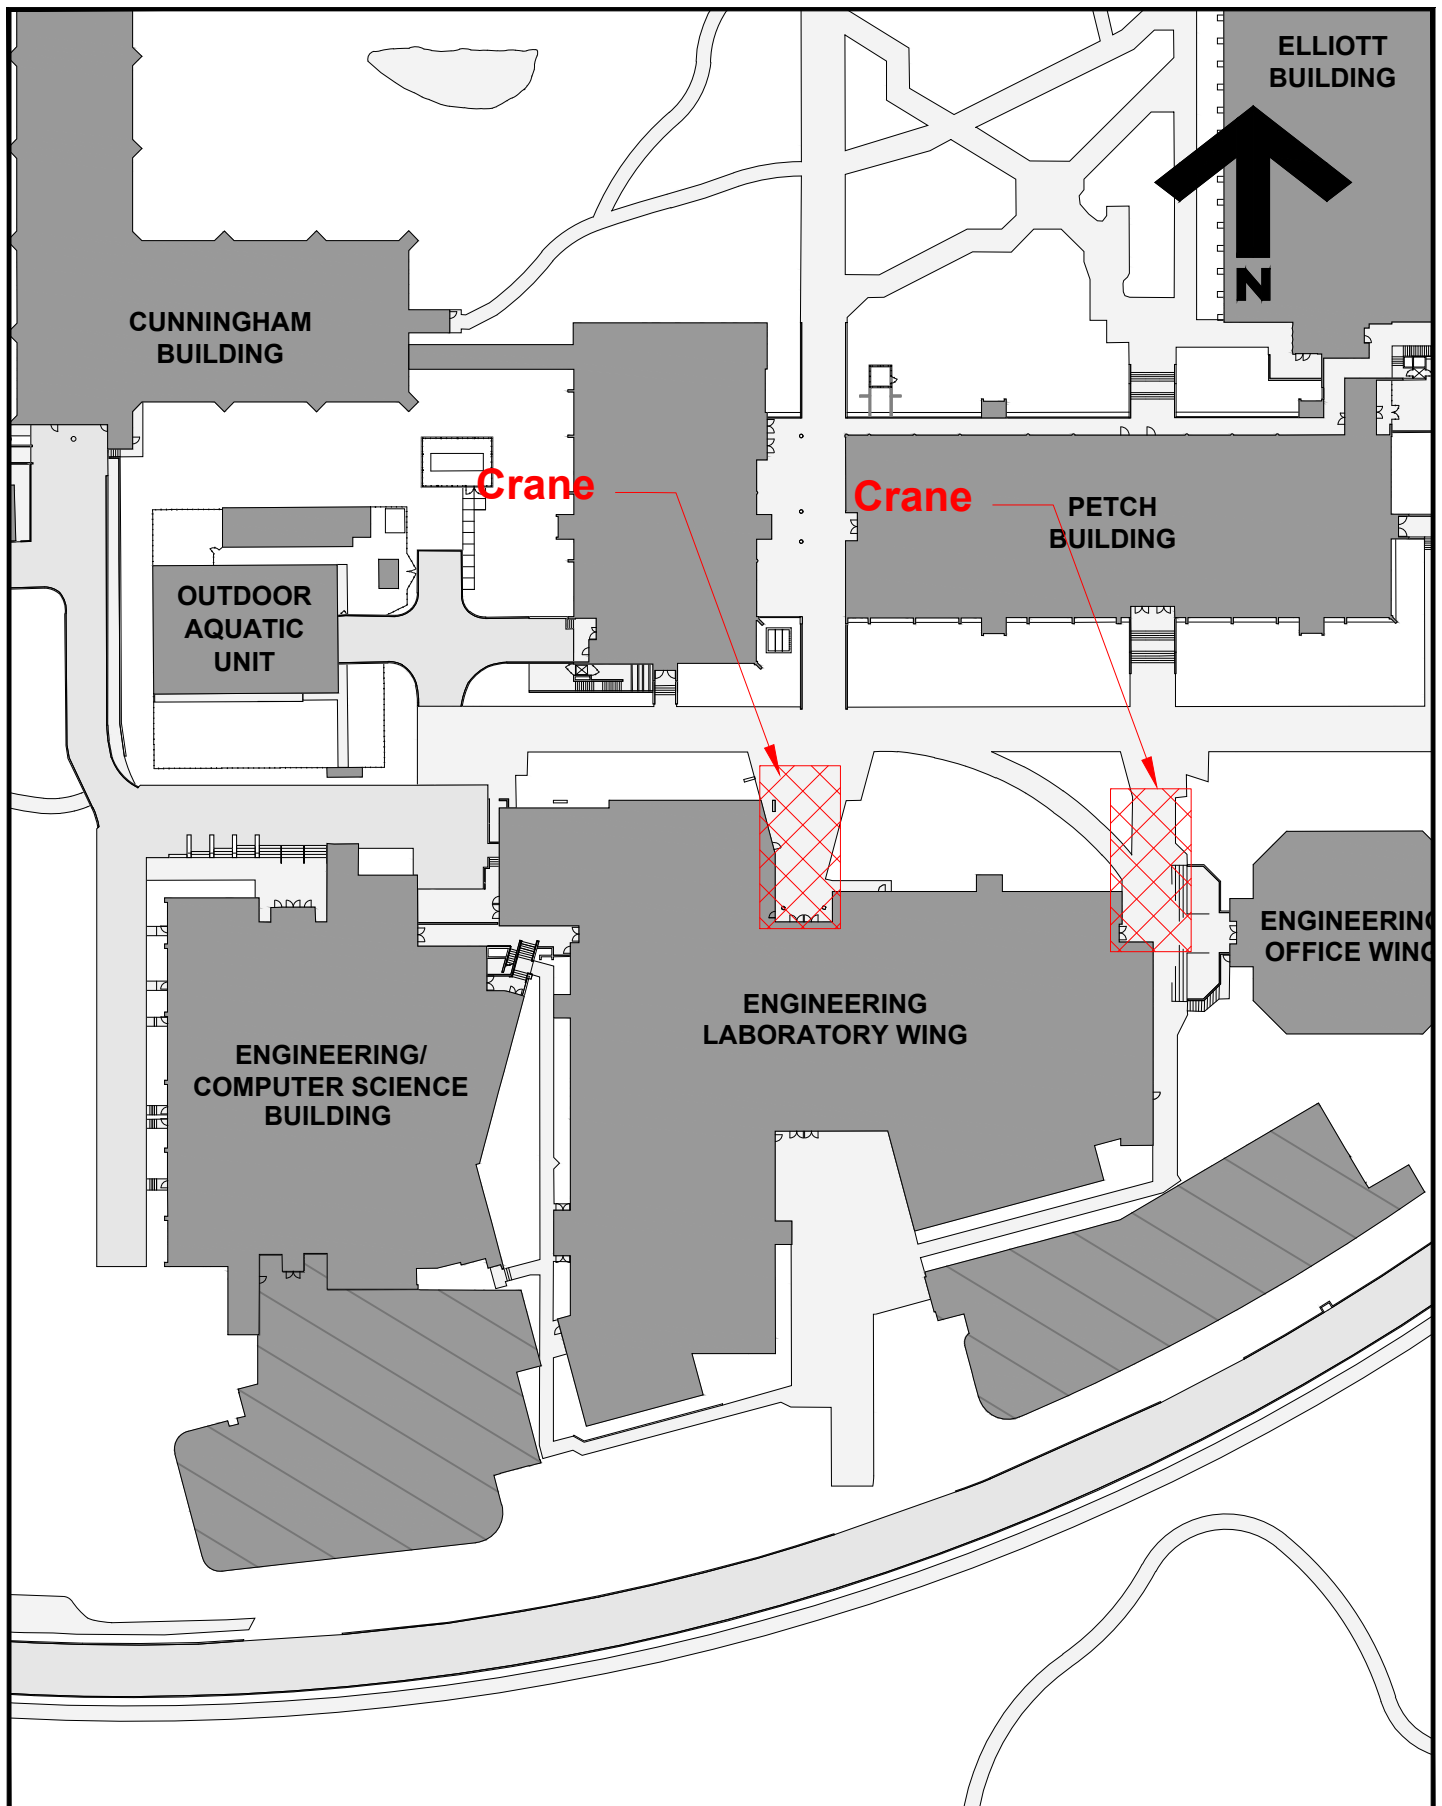

**University
of Victoria**

Facilities Management

Notes:



Location of Crane

Title:

**Engineering Buildings
Antenna Maintenance
Crane Location**

Date:

March 19, 2026

Scale:

1:1000

Drawn By:

DP

Project Number:

Drawing No.

SK1