




Facilities Notice

Title:	Pathway Remediation – Trip Hazard Grinding
Locations:	Various exterior locations at RESS (see attached)
Description:	Five-Star Paving is continuing their work of grinding trip hazards across campus. Noise levels will be similar to that of a jackhammer. A vacuum will be attached to the grinder for dust control. Please contact Project Manager for any scheduling concerns and if there are any times when grinding at a location should be avoided.
Time frame:	Monday, August 17, 2026 – Friday, August 21, 2026 8am-4pm each weekday
FMGT contact:	Harman Brar, Project Manager
Email address:	harmanbrar@uvic.ca
Phone:	250-880-0215



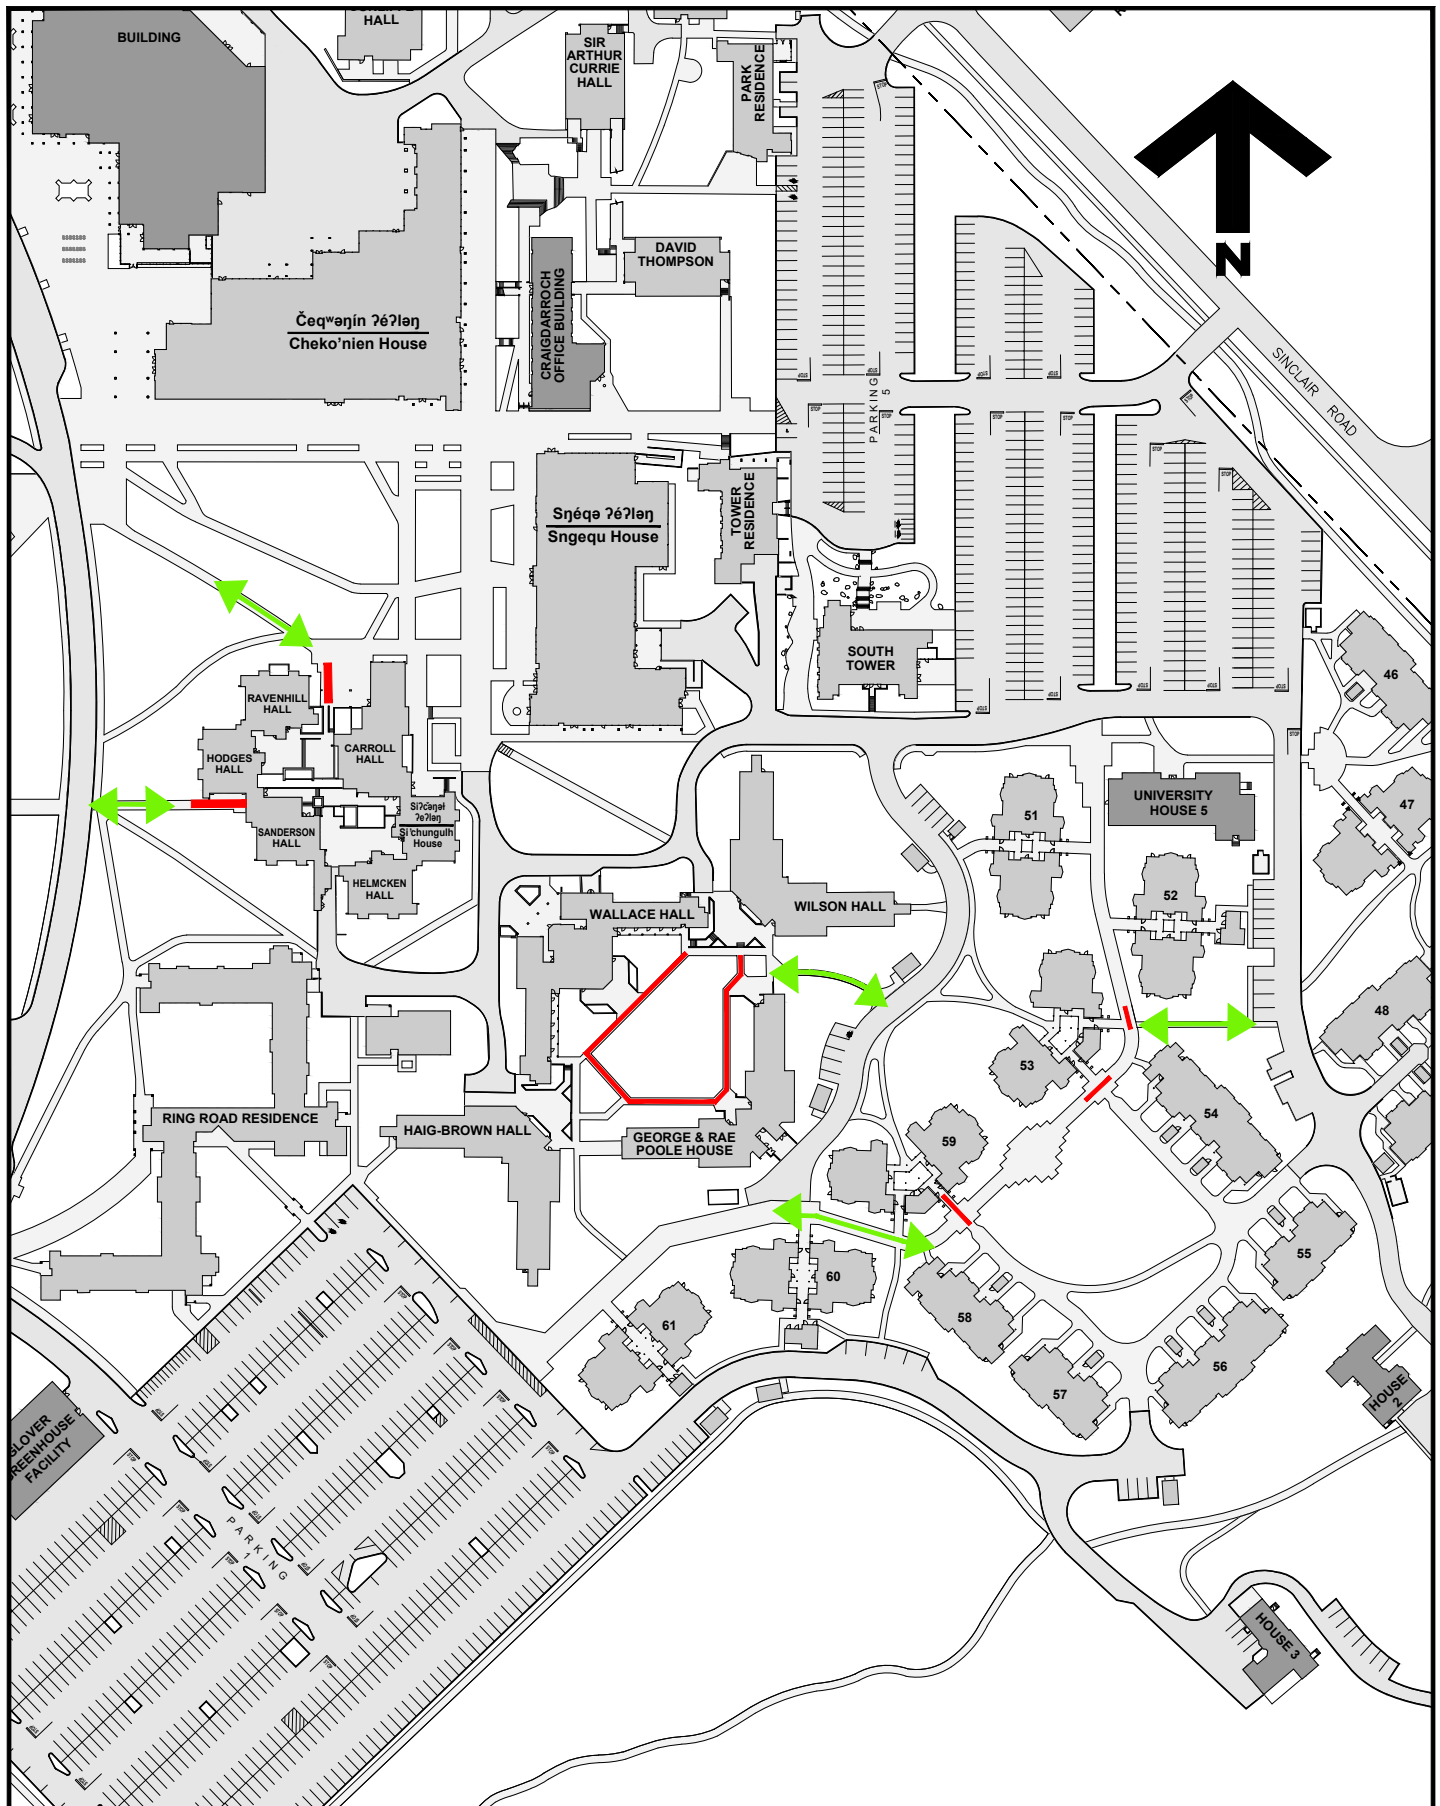

**University
of Victoria**

Facilities Management

Notes:

 Scarifying Area

 Truck Access

Title:

Scarifying Areas

Week of Aug 17th 2nd Batch

Project Notice

Date:

Aug 14, 2026

Scale:

1:2000

Drawn By:


DP

Project Number:

26-07114

Drawing No.

SK1

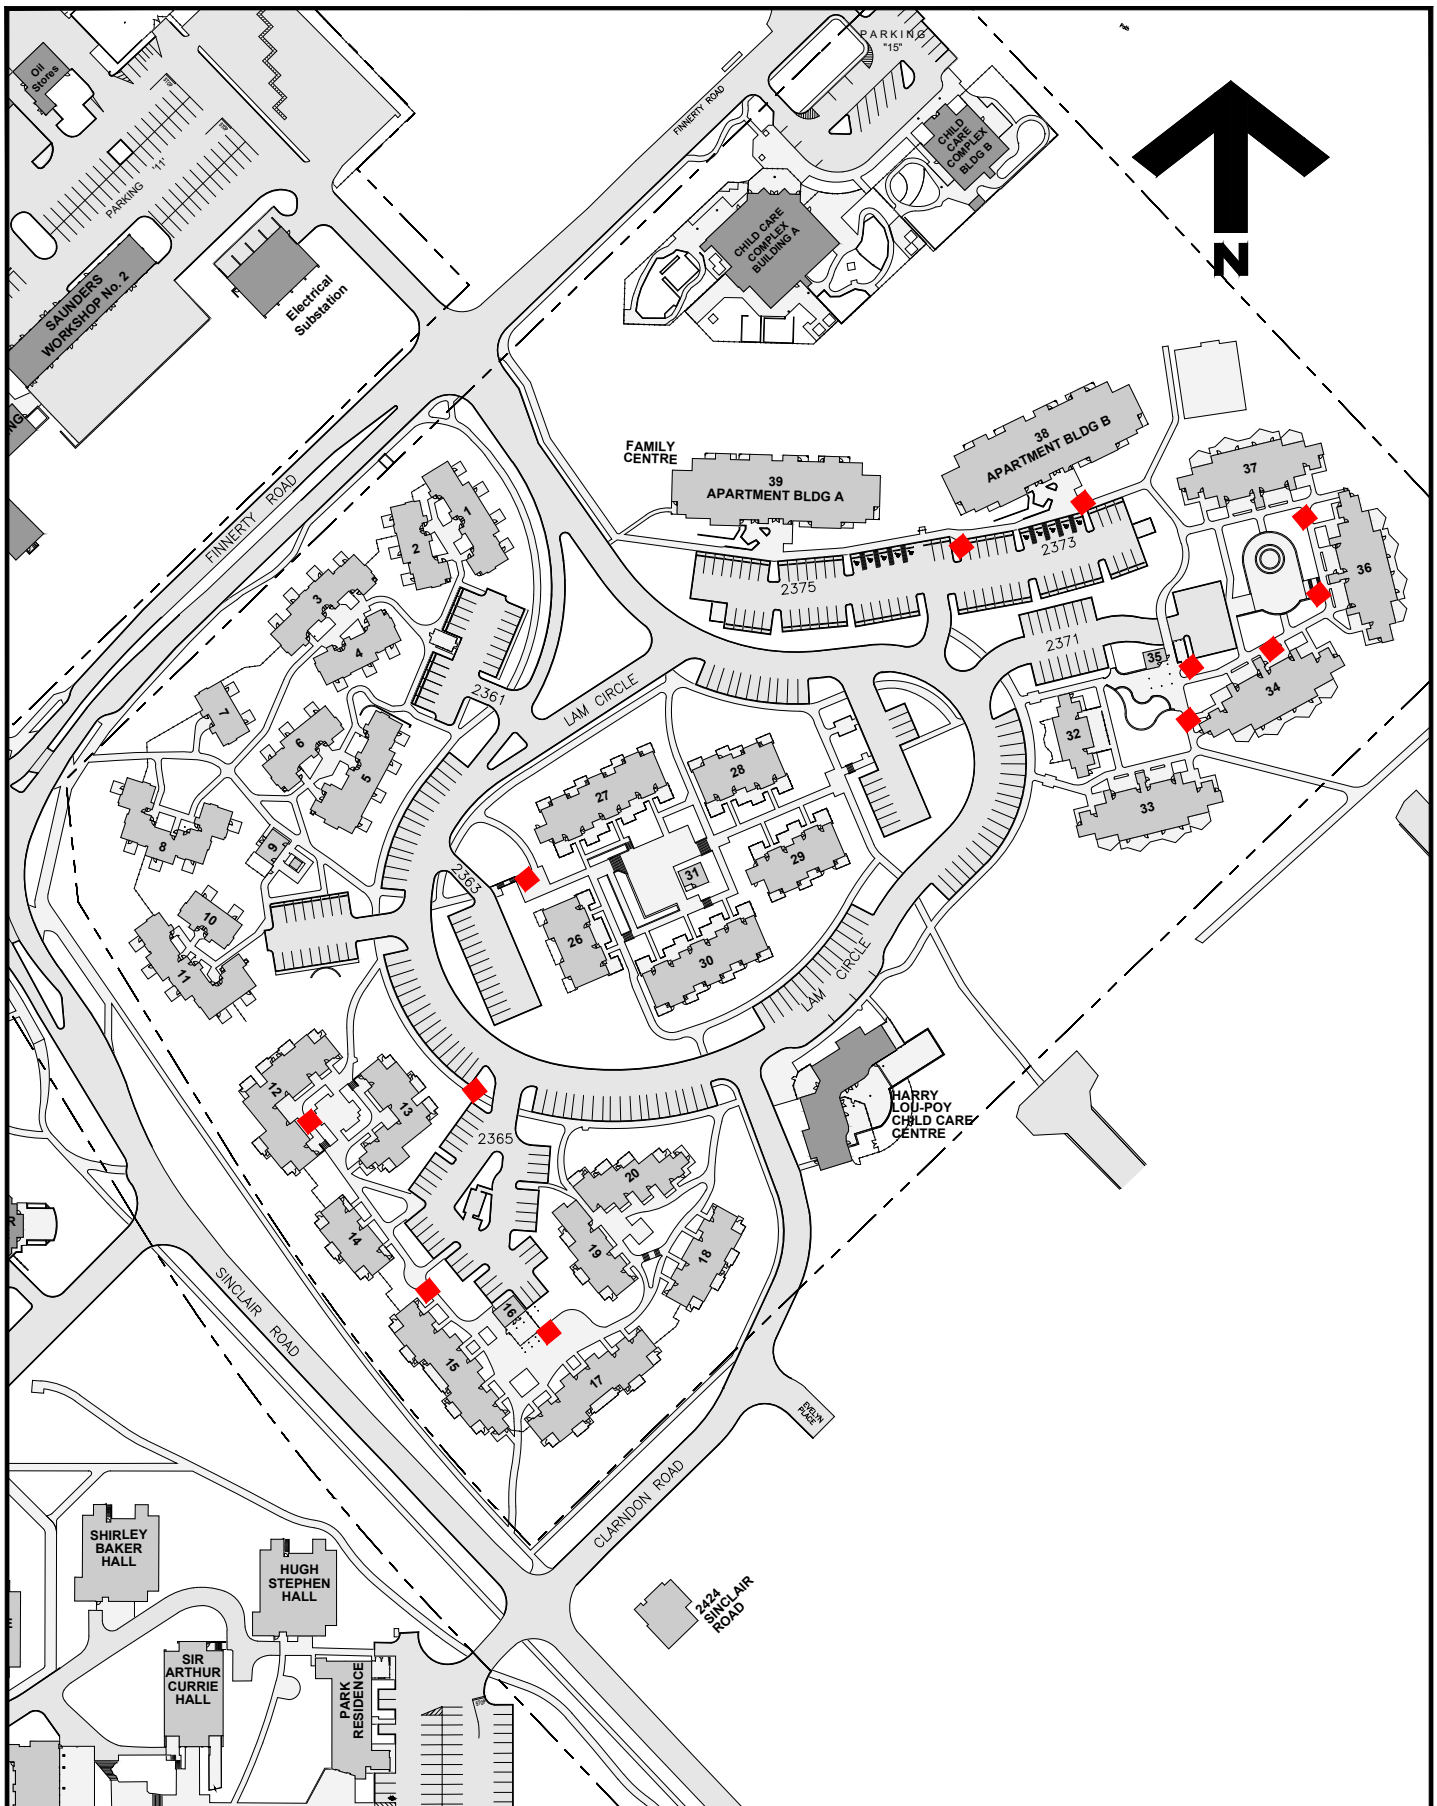

**University
of Victoria**

Facilities Management

Notes:

 Scarifying Area

 Truck Access

Title:

Scarifying Areas

Week of Aug 17th 3rd Batch

Project Notice

Date:

Aug 14, 2026

Scale:

1:2000

Drawn By:

DP

Project Number:

26-07114

Drawing No.

SK1