



Facilities Notice

Title: 26-07114 Pathway Remediation – Concrete and Asphalt Pathways - Update

Locations: Various exterior locations near:

- **McPherson**
- **Elliott**
- **Petch**
- **Sanderson Hall**
- **Ravenhill Hall**
- **Ring road Residence**
- **Cluster Housing**

Description: Five Star Paving will be demolishing and repouring asphalt and concrete pathways per the attached maps.
Please contact Project Manager for any scheduling concerns.


Time frame: August 17, 2026 – August 21, 2026, 8am- 4pm each weekday

FMGT contact: Harman Brar, Project Manager

Email address: harmanbrar@uvic.ca

Phone: 250-880-0215



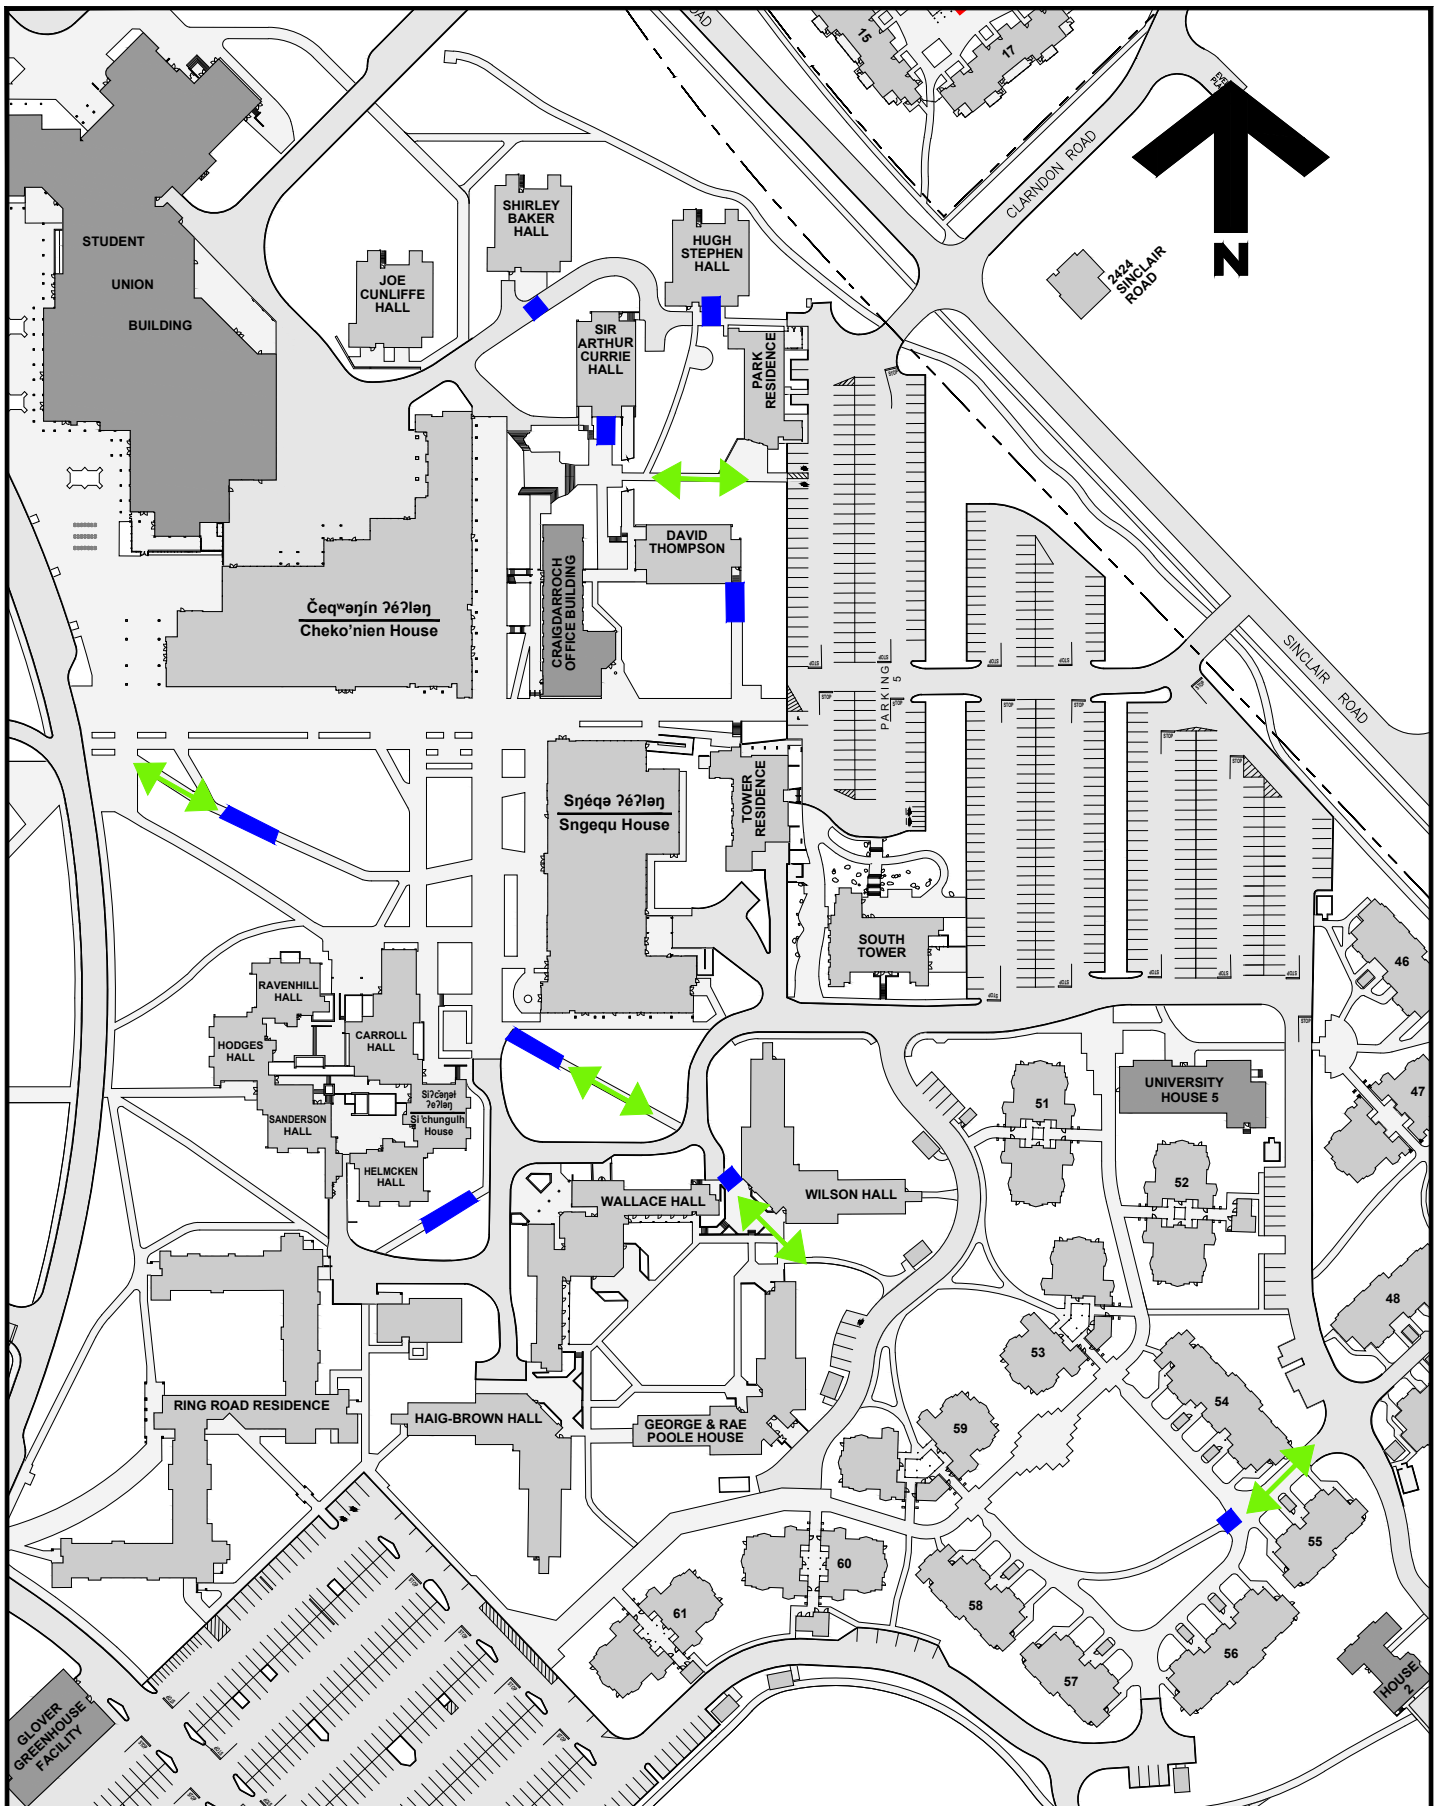

**University
of Victoria**

Facilities Management

Notes:

- Asphalt Area
- ← Truck Access

Title:

**Scarfig Areas
Week of Aug 17th 2nd Batch
Project Notice**

Date:

Aug 14, 2026

Scale:

1:2000

Drawn By:


DP

Project Number:

26-07114

Drawing No.

SK1

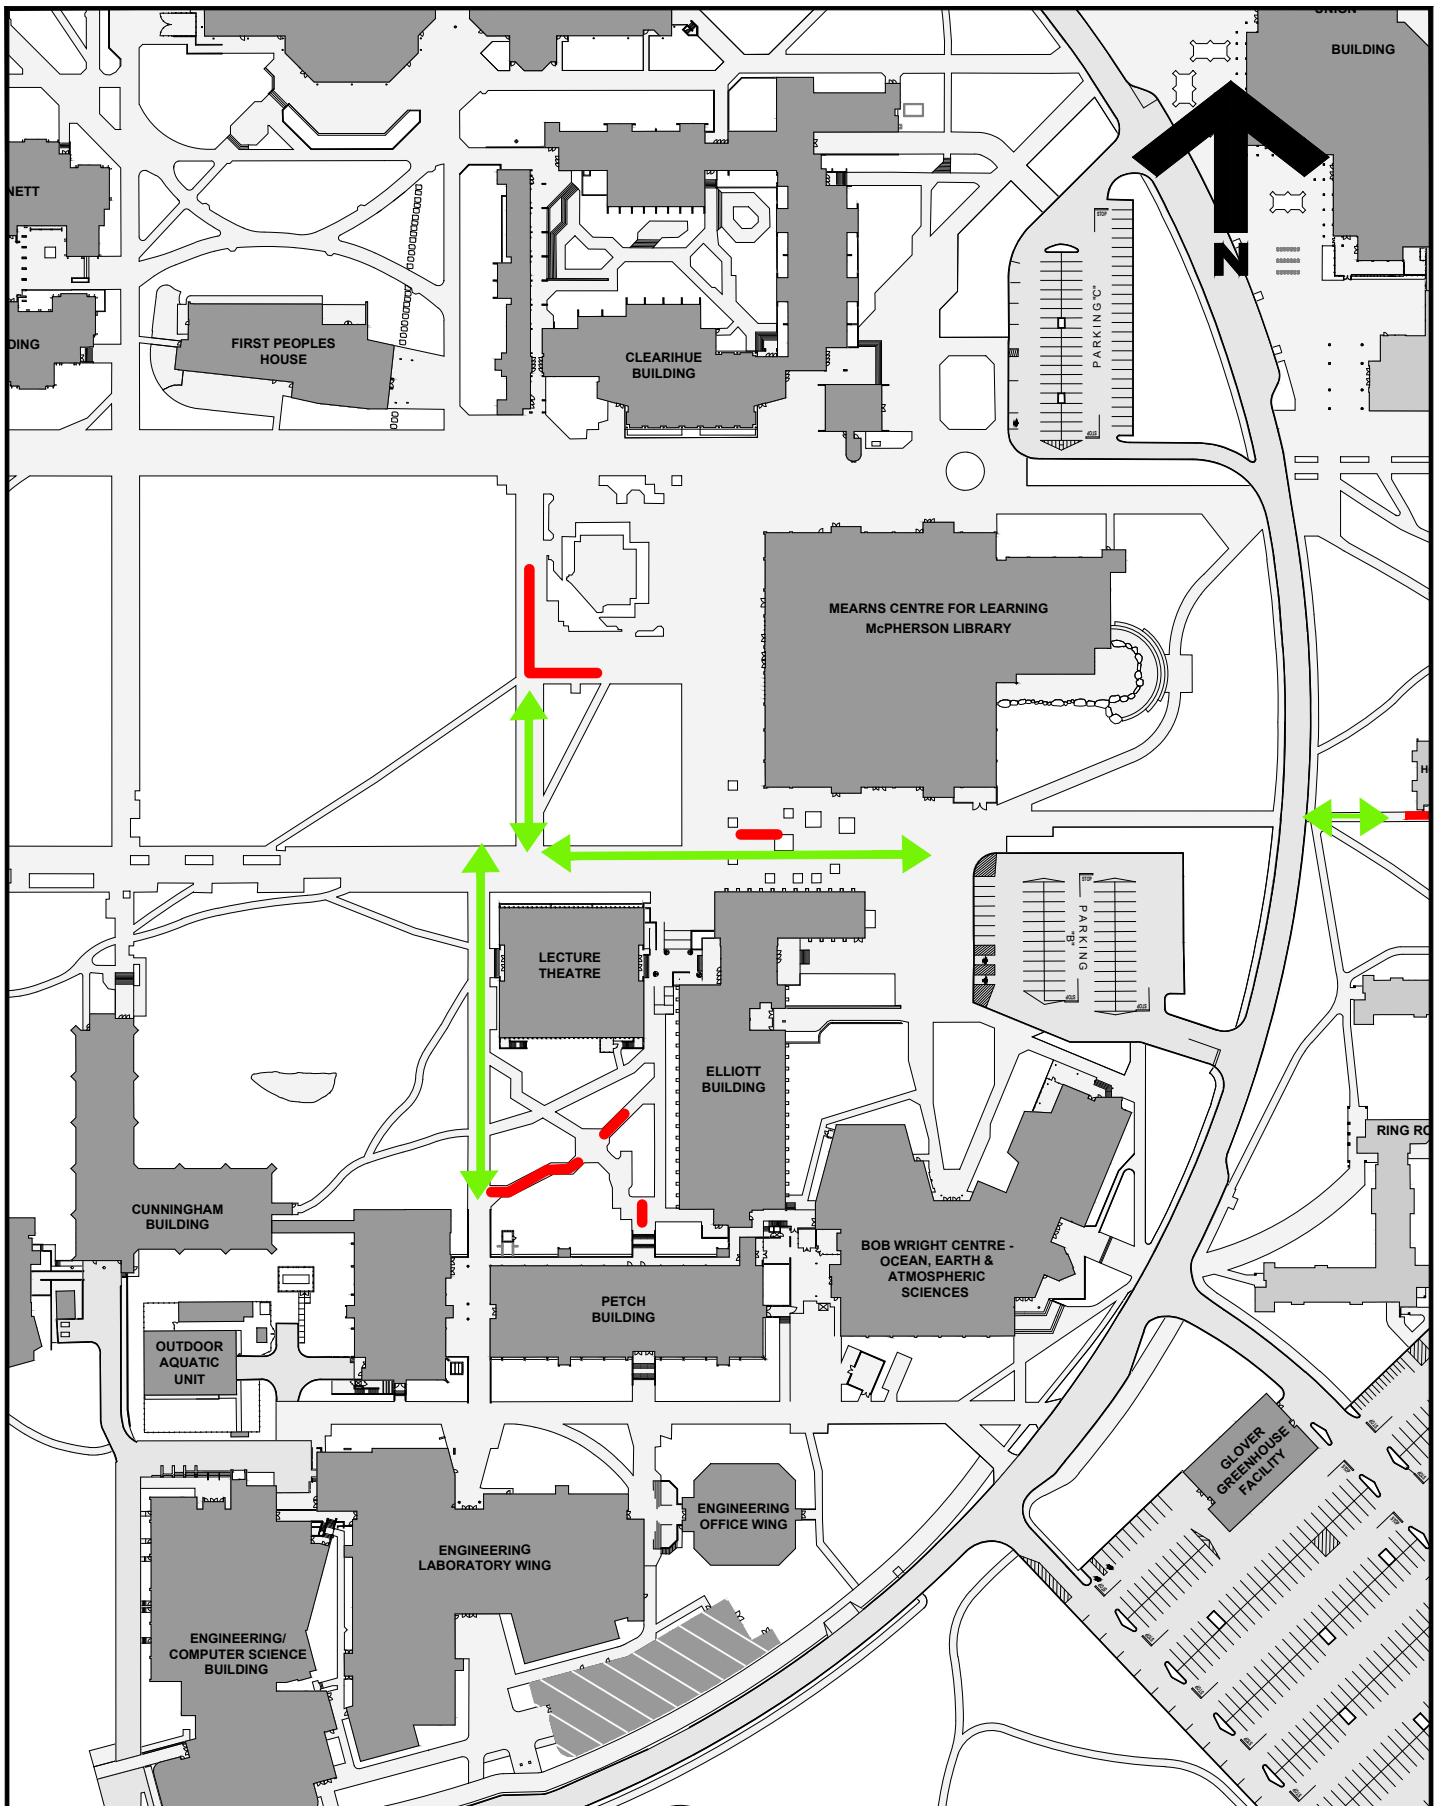

**University
of Victoria**

Facilities Management

Notes:

- Work Area
- ← Truck Access

Title:

Concrete Pour Areas
Week of Aug 17th
Project Notice

Date:

Aug 14, 2026

Scale:

1:2000

Drawn By:

DP

Project Number:

26-07114

Drawing No.

SK1