





Facilities Notice

Title:	26-07158 - 2026 Campus Paving and Parking Lot Repairs
Location:	Ring Road in front of SUB, Ring Road exit onto University Drive, Parking lots 8 and 5
Description:	Facilities Management will be working with Capital City Paving Ltd. on paving repairs to Ring Road and parking lots 8 and 5. There will be single lane closures to carry out the repairs starting August 19, 2026. Refer to attached map for location of the lane and parking lot closures. Please follow all traffic signage and traffic personnel.
Time frame:	August 19 through August 31, 2026
FMGT contact:	Randy Carter, Project Manager
Email address:	rcarter@uvic.ca
Phone:	250-882-4933

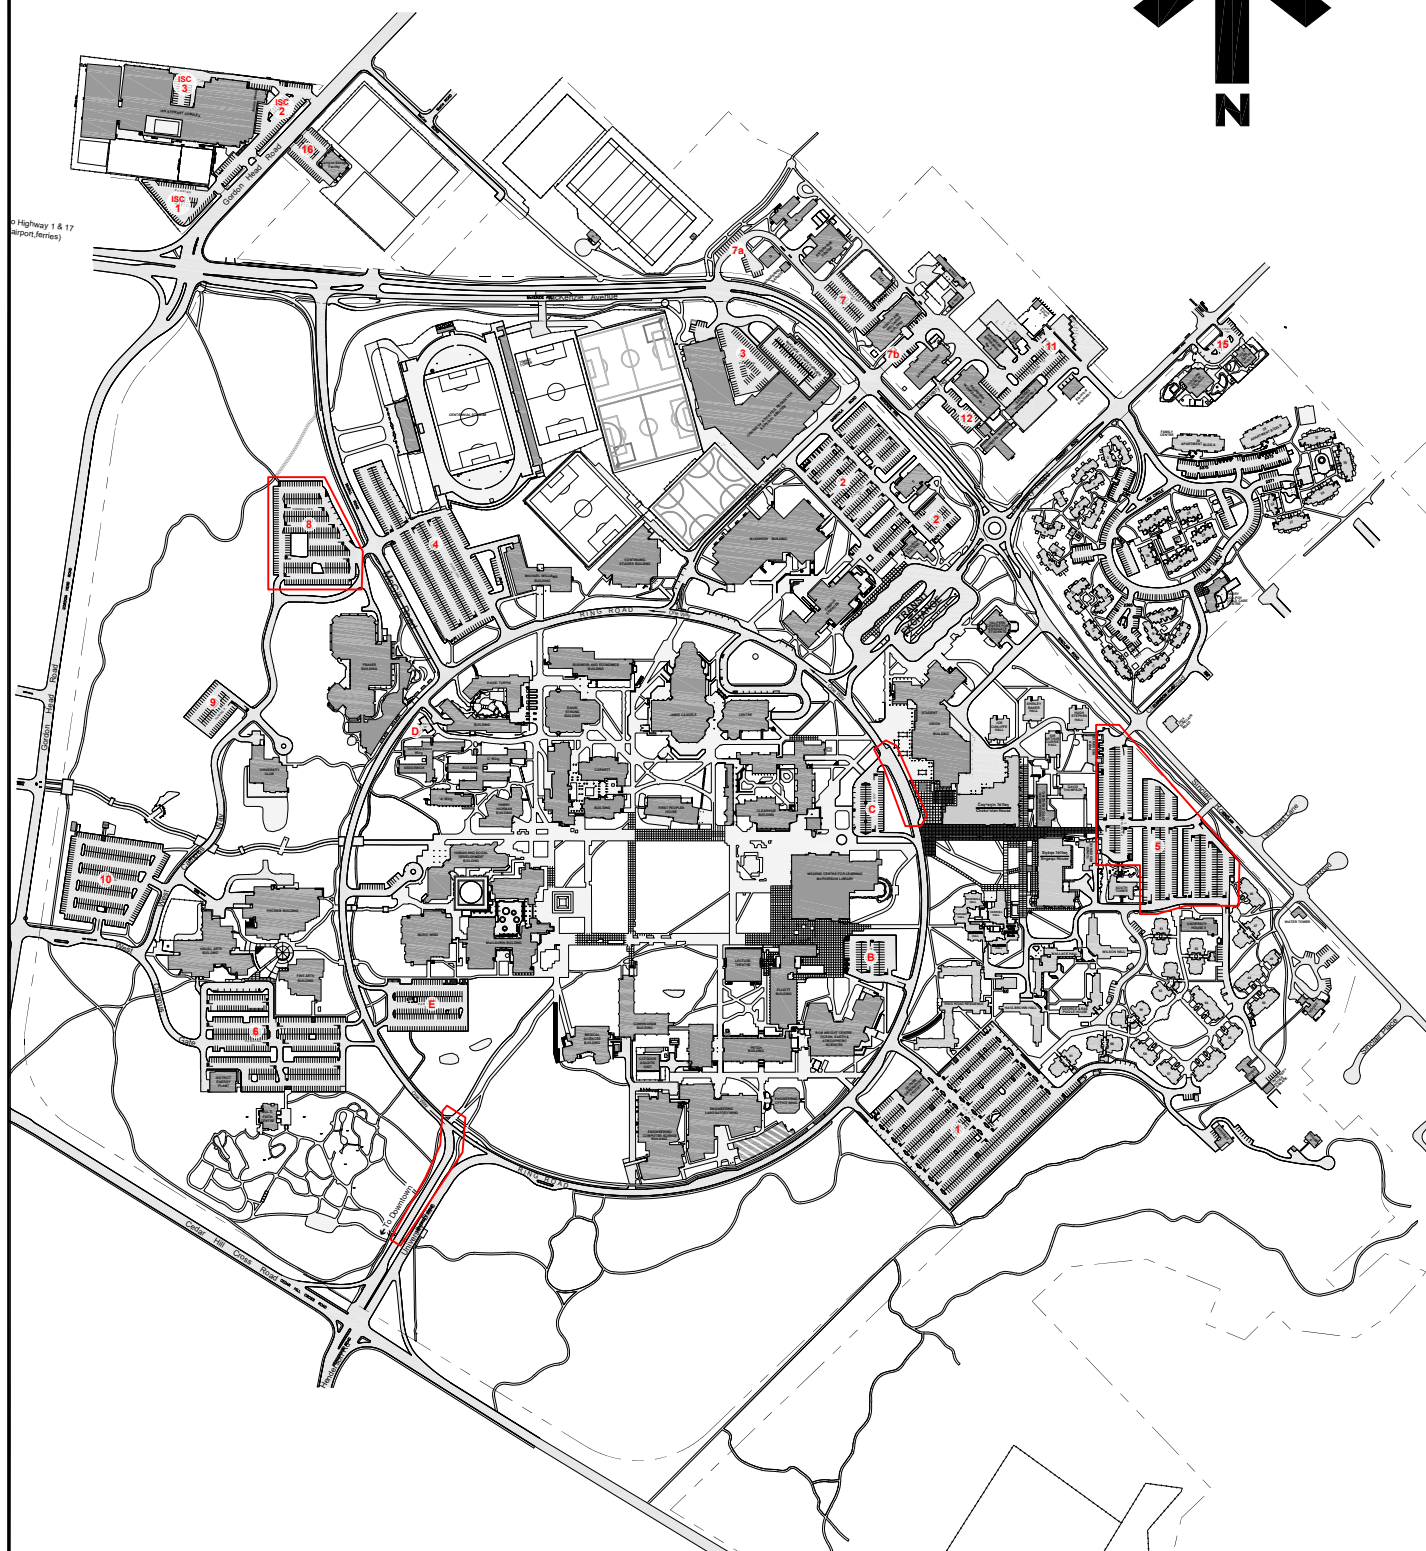

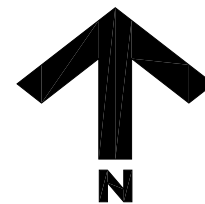

Schedule

- August 18th - 21st: Ring Road by SUB, Lot 8.
 - August 25th - 28th: University Drive, Lot 5.
- Note that Lot 5 work may continue into September.



**University
of Victoria**

Facilities Management

Notes:

 Area of Work

Title:

**Paving & Parking Lot Repairs
Project Notice**

Date: 18 August 2026

Scale: NTS

Drawn By: JW

Project Number: 26-07158

Drawing No. SK1