




Facilities Notice

Title:	Pathway Remediation – Concrete and Asphalt Pathways
Locations:	Various exterior locations (see attached maps)
Description:	Five Star Paving will be demolishing and removing concrete pathways as well as scarifying (grinding) tripping hazards per the maps attached. Please contact Project Manager for any scheduling concerns.
Time frame:	Monday, August 24 – Friday, August 28, 2026 8:00am – 4:00pm daily
FMGT contact:	Harman Brar, Project Manager
Email address:	harmanbrar@uvic.ca
Phone:	250-880-0215

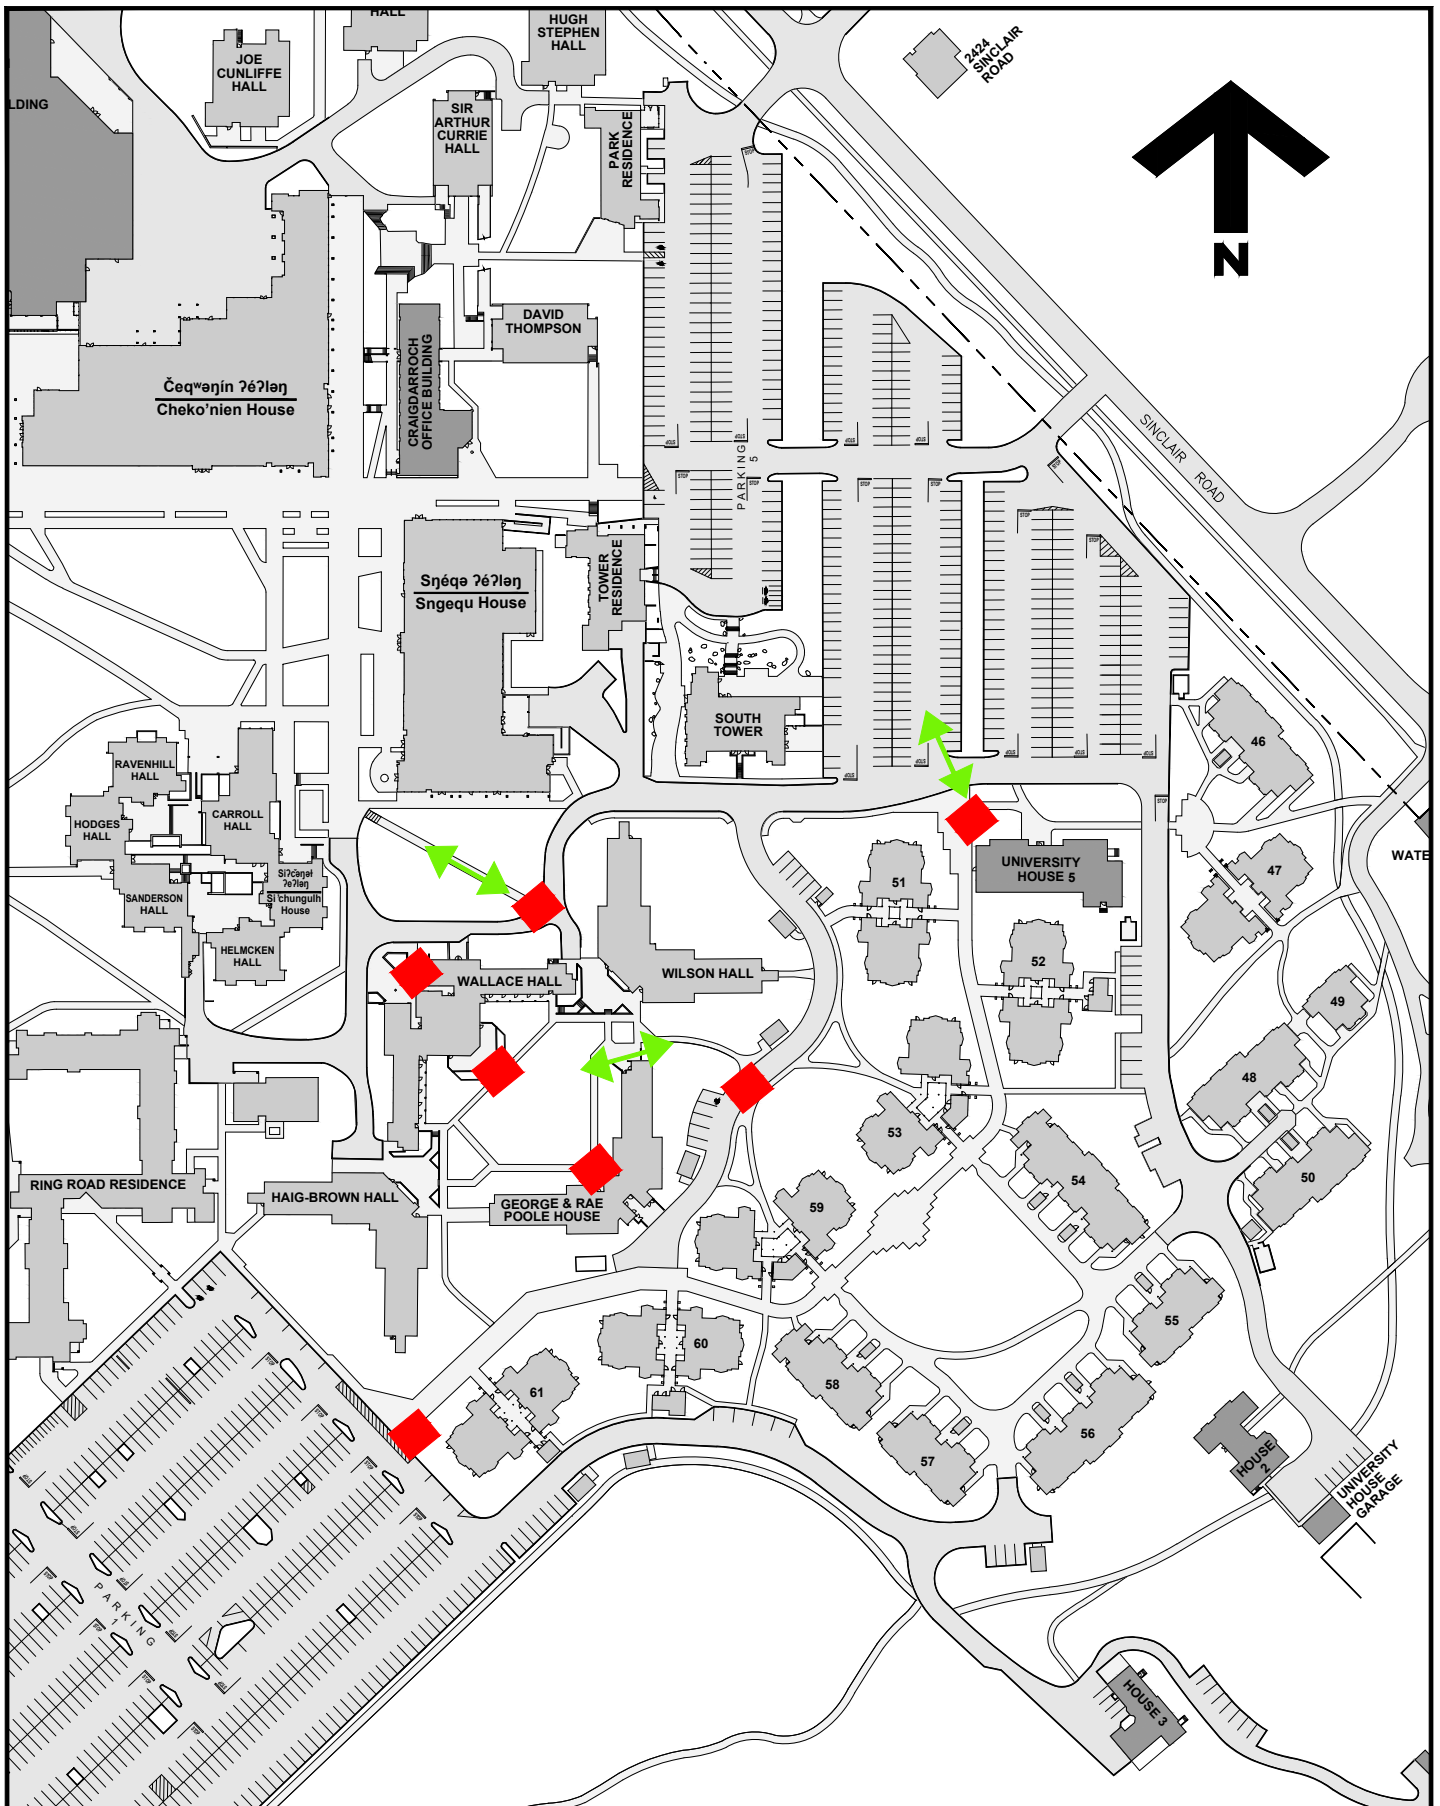



**University
of Victoria**

Facilities Management

Notes:

- Work Area
- ← Truck Access

Title:

**Concrete Removal Areas
Week of Aug 24th
Project Notice**

Date:

Aug 21, 2026

Scale:

1:2000

Drawn By:


DP

Project Number:

26-07114

Drawing No.

SK1

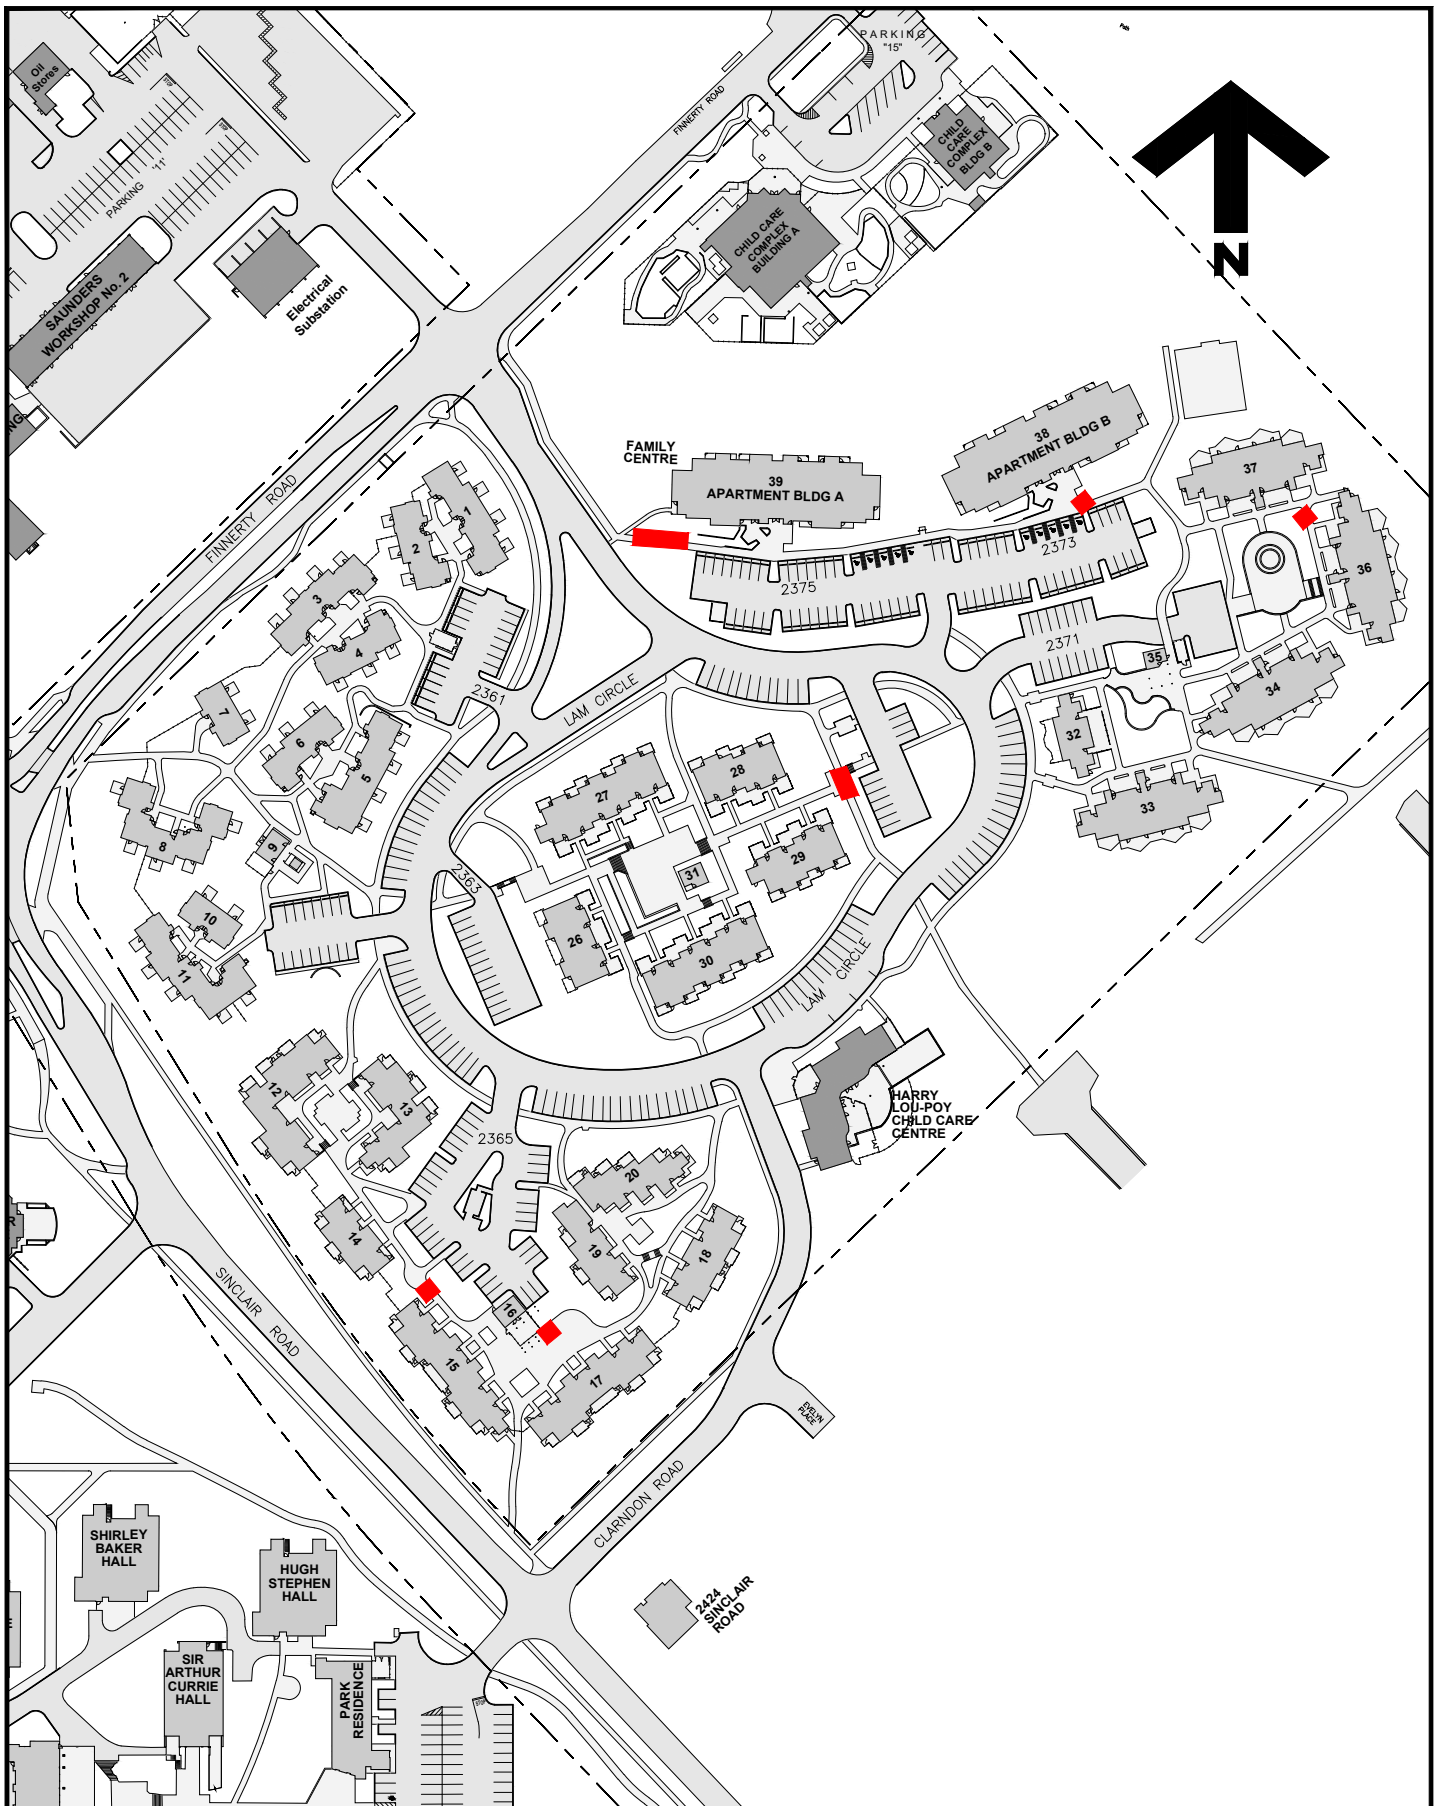

**University
of Victoria**

Facilities Management

Notes:

- Concrete Removal Area
- ➔ Truck Access

Title:

**Concrete Removal Areas
Week of Aug 24th 2nd Batch
Project Notice**

Date:

Aug 21, 2026

Scale:

1:2000

Drawn By:


DP

Project Number:

26-07114

Drawing No.

SK1

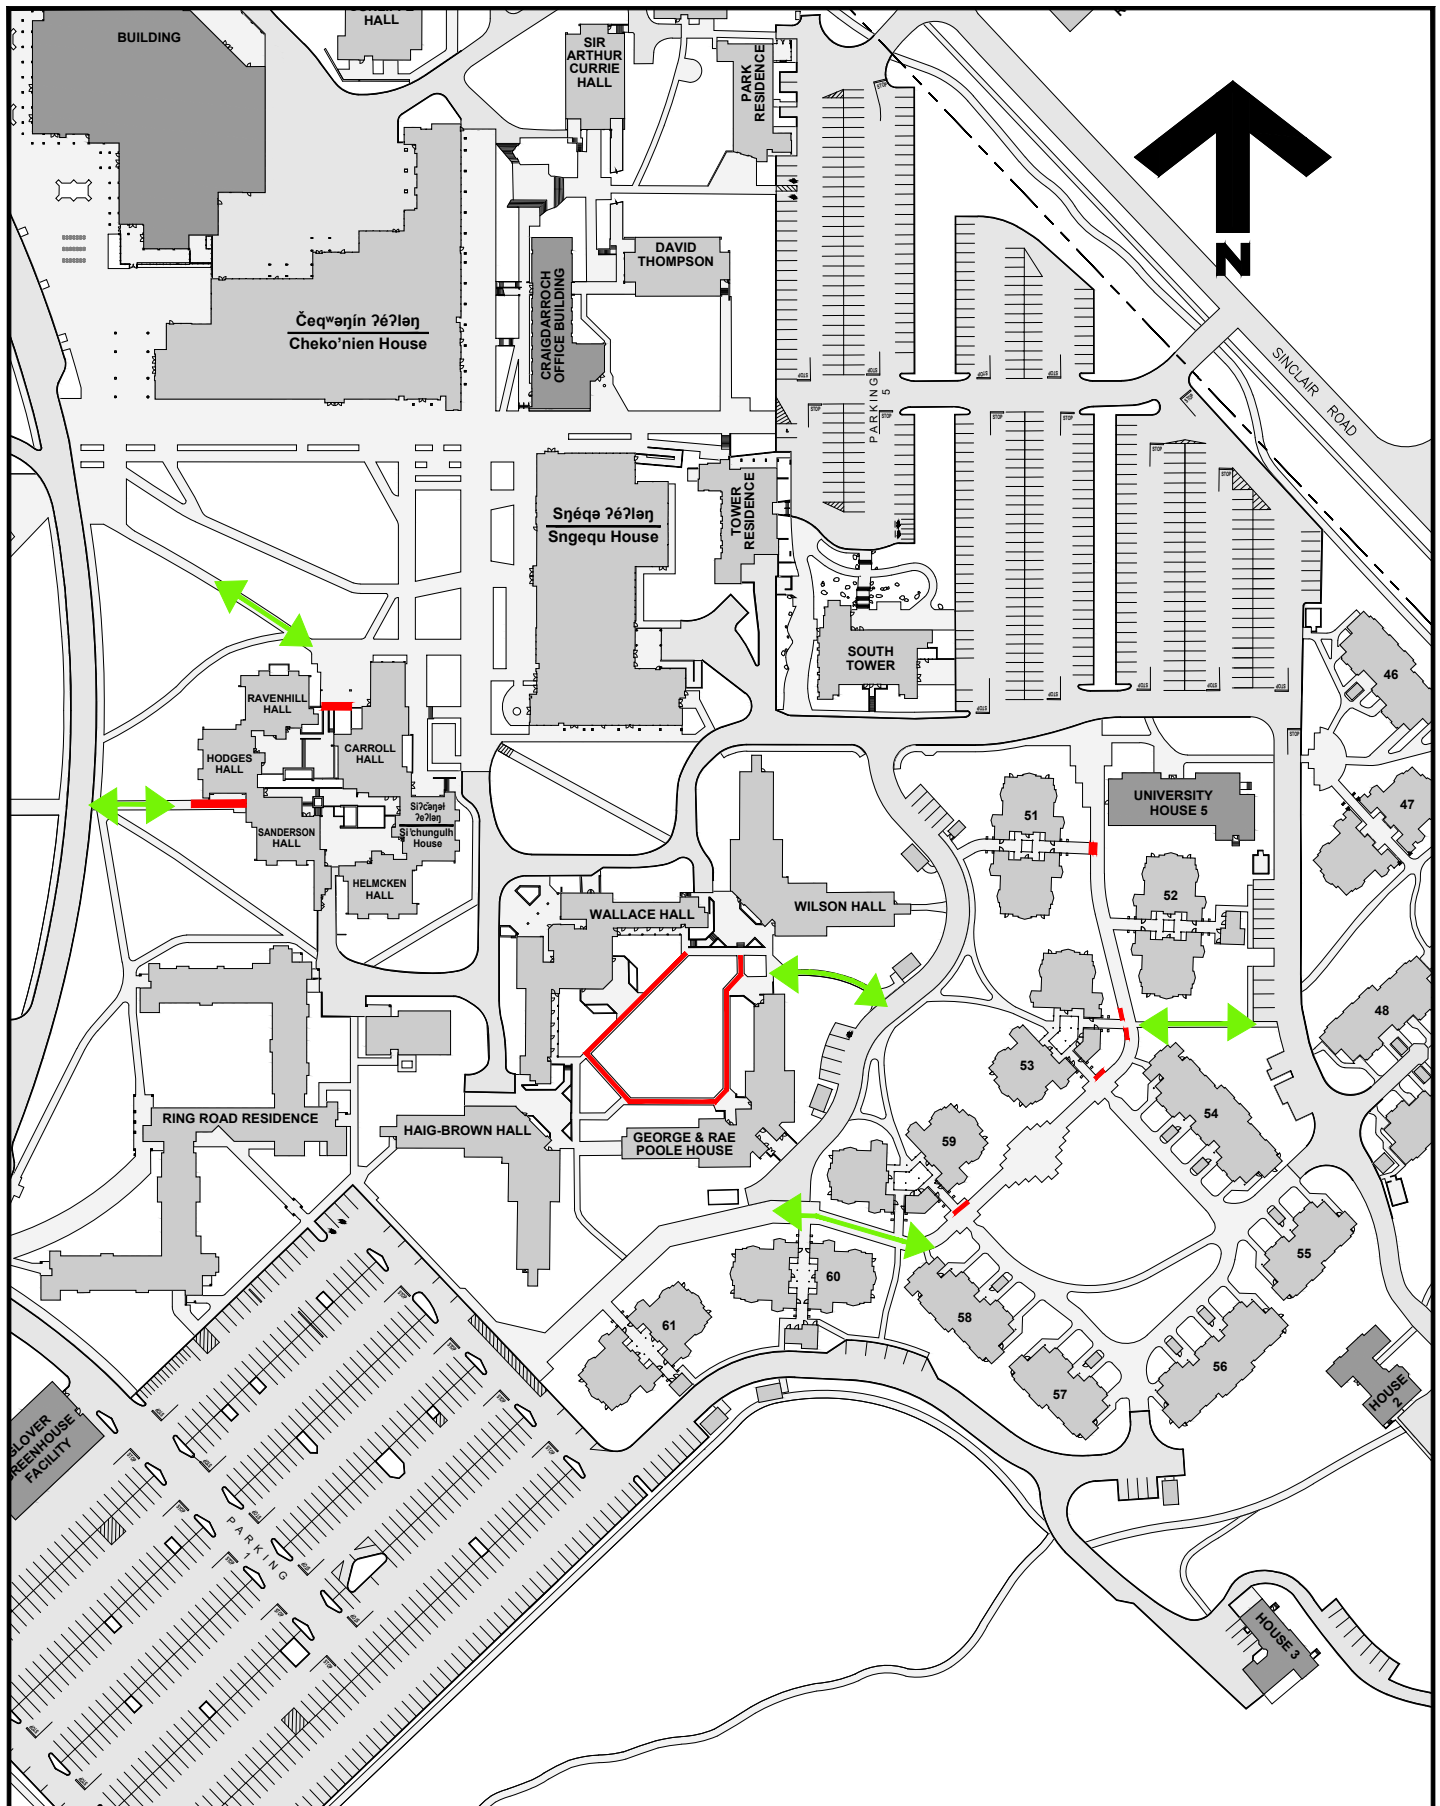

**University
of Victoria**

Facilities Management

Notes:

 Scarifying Area

 Truck Access

Title:

Scarifying Areas

Week of Aug 24th 2nd Batch

Project Notice

Date:

Aug 21, 2026

Scale:

1:2000

Drawn By:

DP

Project Number:

26-07114

Drawing No.

SK1