



Facilities Notice

Title: Pathway Remediation – Concrete and Asphalt Pathways – UPDATE

Locations: Various exterior residence locations

Description: Five-Star Paving will continue pouring concrete and asphalt pathways per the maps attached.

Note that for work at Poole Residence, the Accessible path will flow through the Poole Residence August 29 to September 3.

Final touch-up work and cleaning will occur on September 4.

Please contact Project Manager for any scheduling concerns.


Time frame: Saturday, August 29, 2026 and Monday, August 31 – Friday, September 4, 2026, 8:00am-4:00pm

FMGT contact: Harman Brar, Project Manager

Email address: harmanbrar@uvic.ca

Phone: 250-880-0215



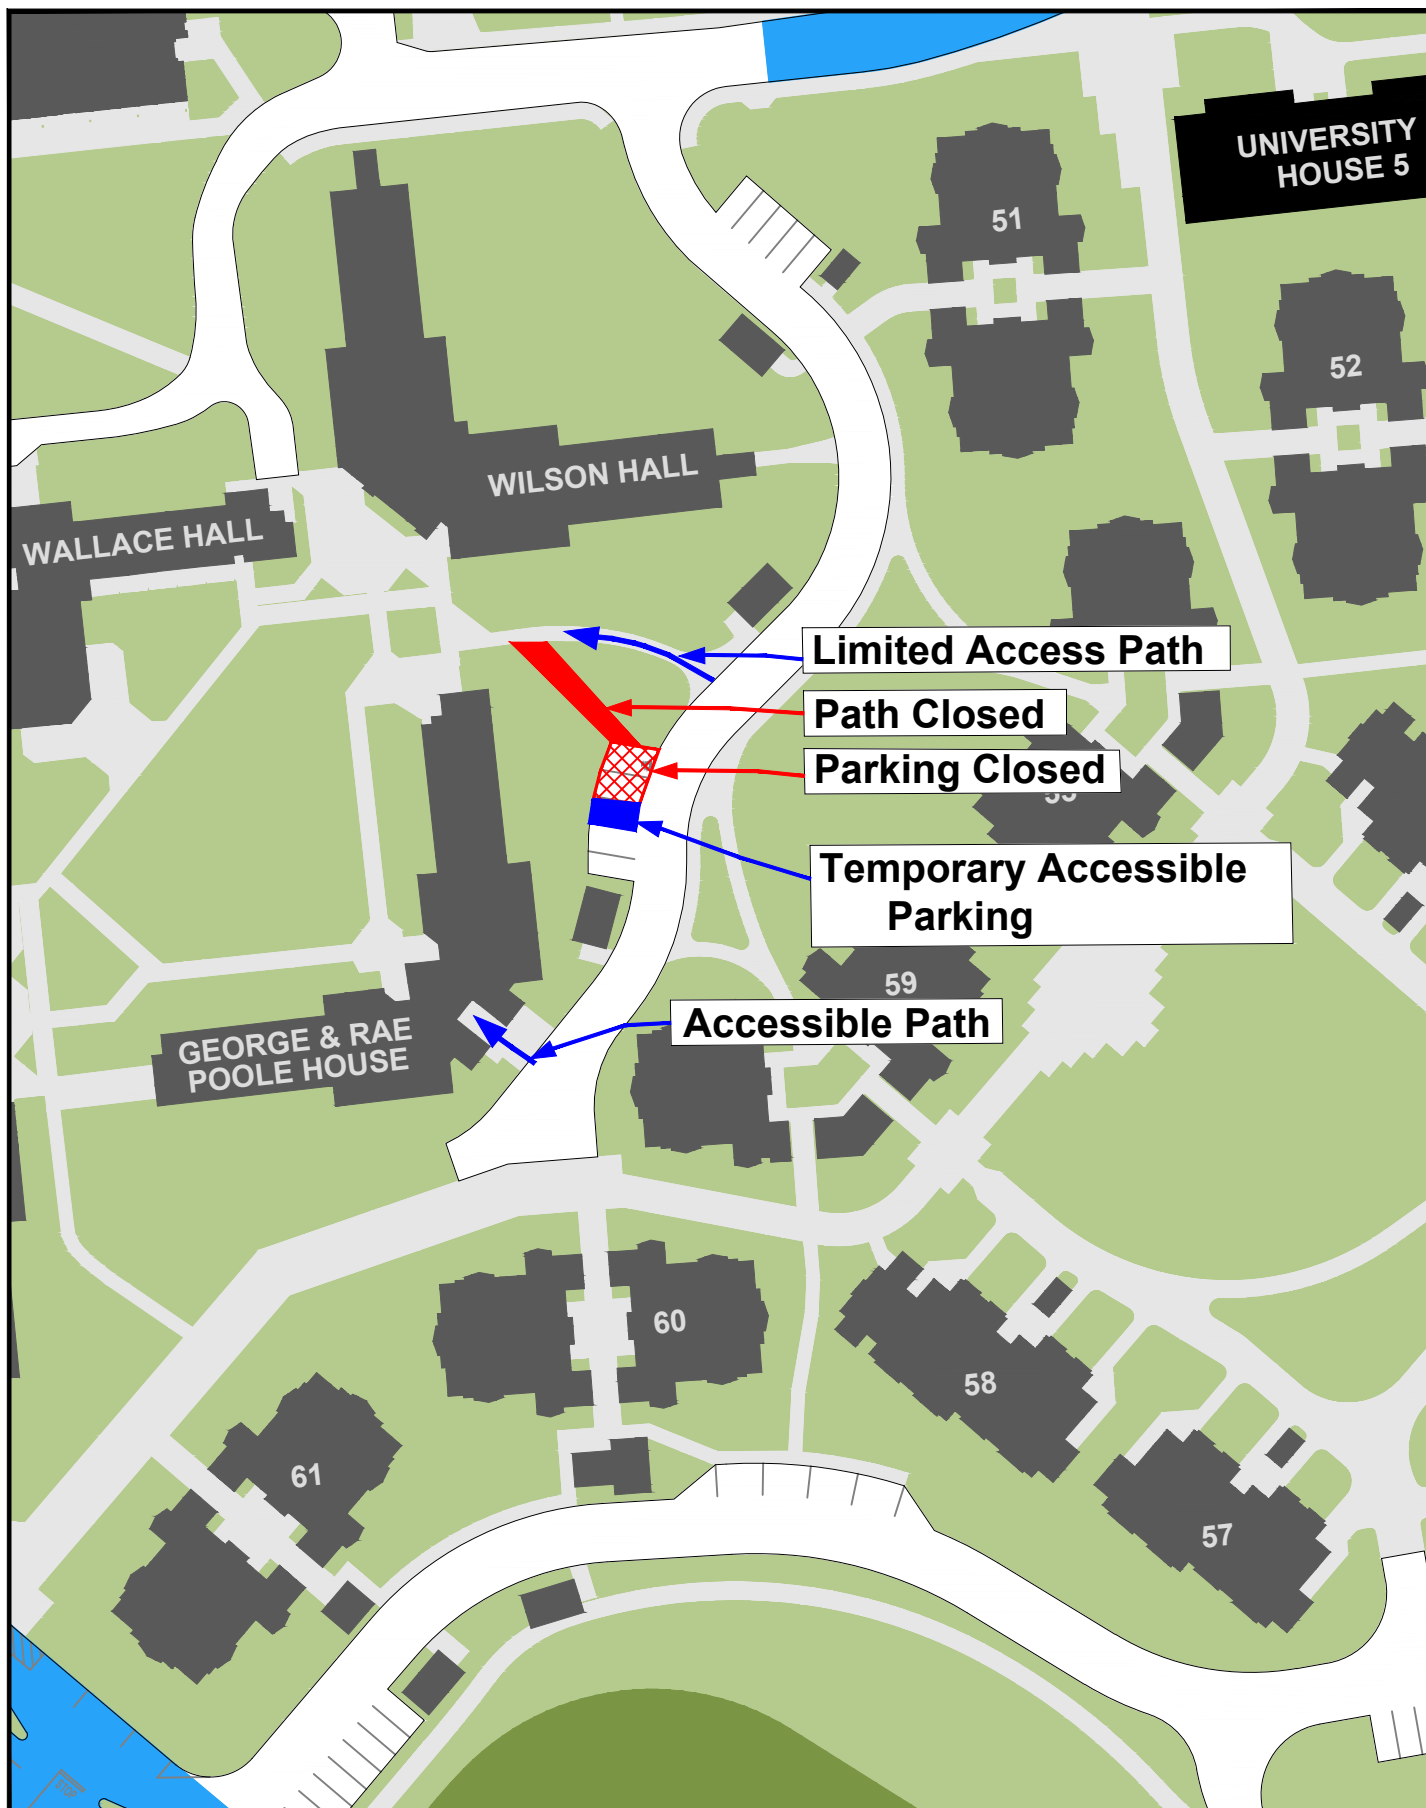


**University
of Victoria**

Facilities Management

Notes:

Title:
Path Remediation
Poole House
Temp. Path Closure
Temp. Accessible Parking

Date: Aug 28, 2026
Scale: NTS
Drawn By: djp
Project Number: 26-07114
Drawing No. SK1

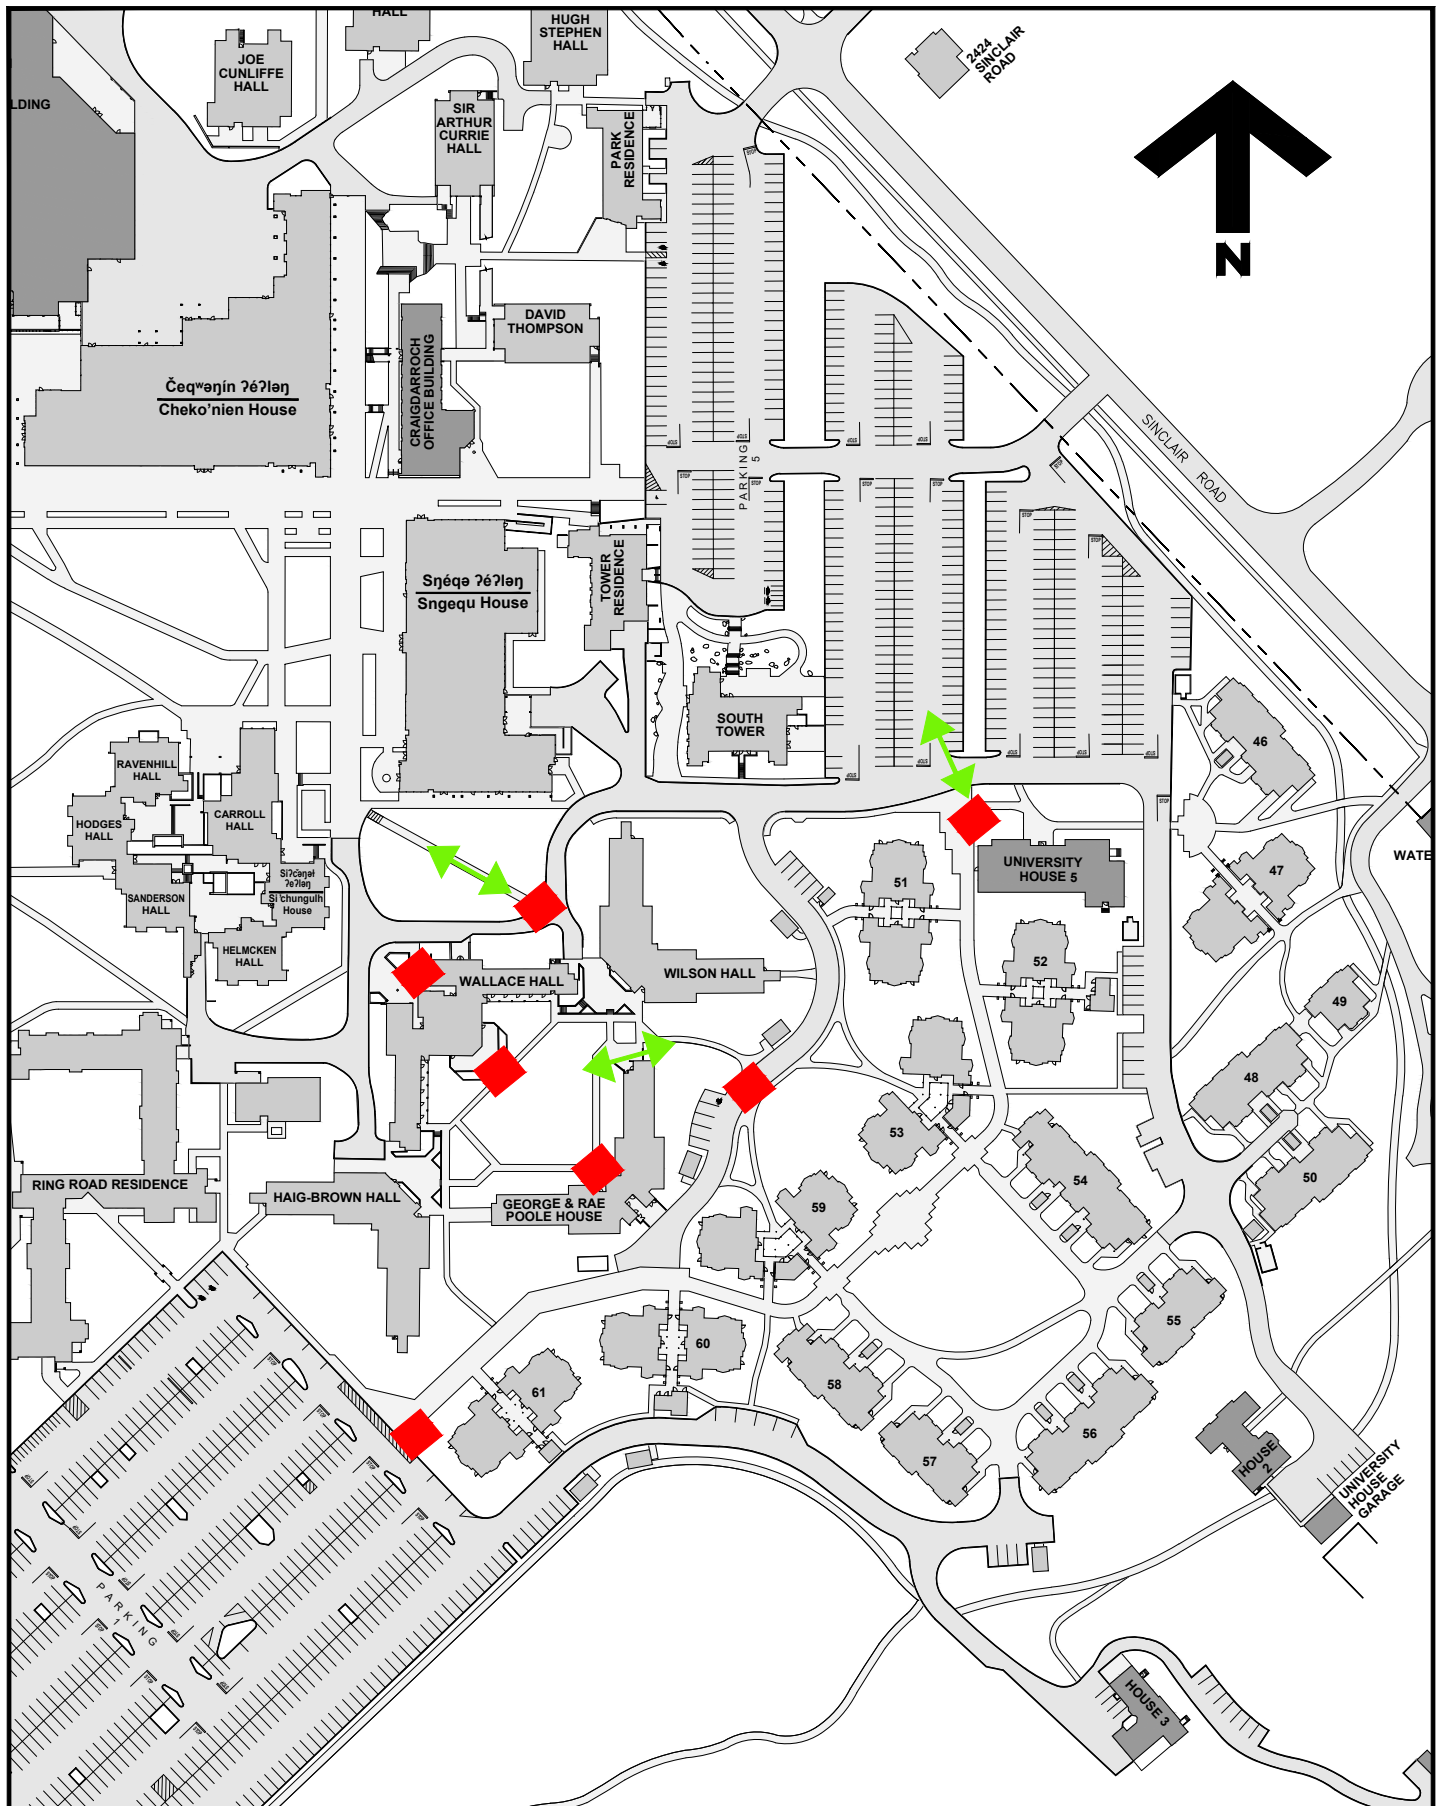

**University
of Victoria**

Facilities Management

Notes:

- Work Area
- ← Truck Access

Title:

Concrete Removal Areas
Week of Aug 24th
Project Notice

Date:

Aug 21, 2026

Scale:

1:2000

Drawn By:


DP

Project Number:

26-07114

Drawing No.

SK1

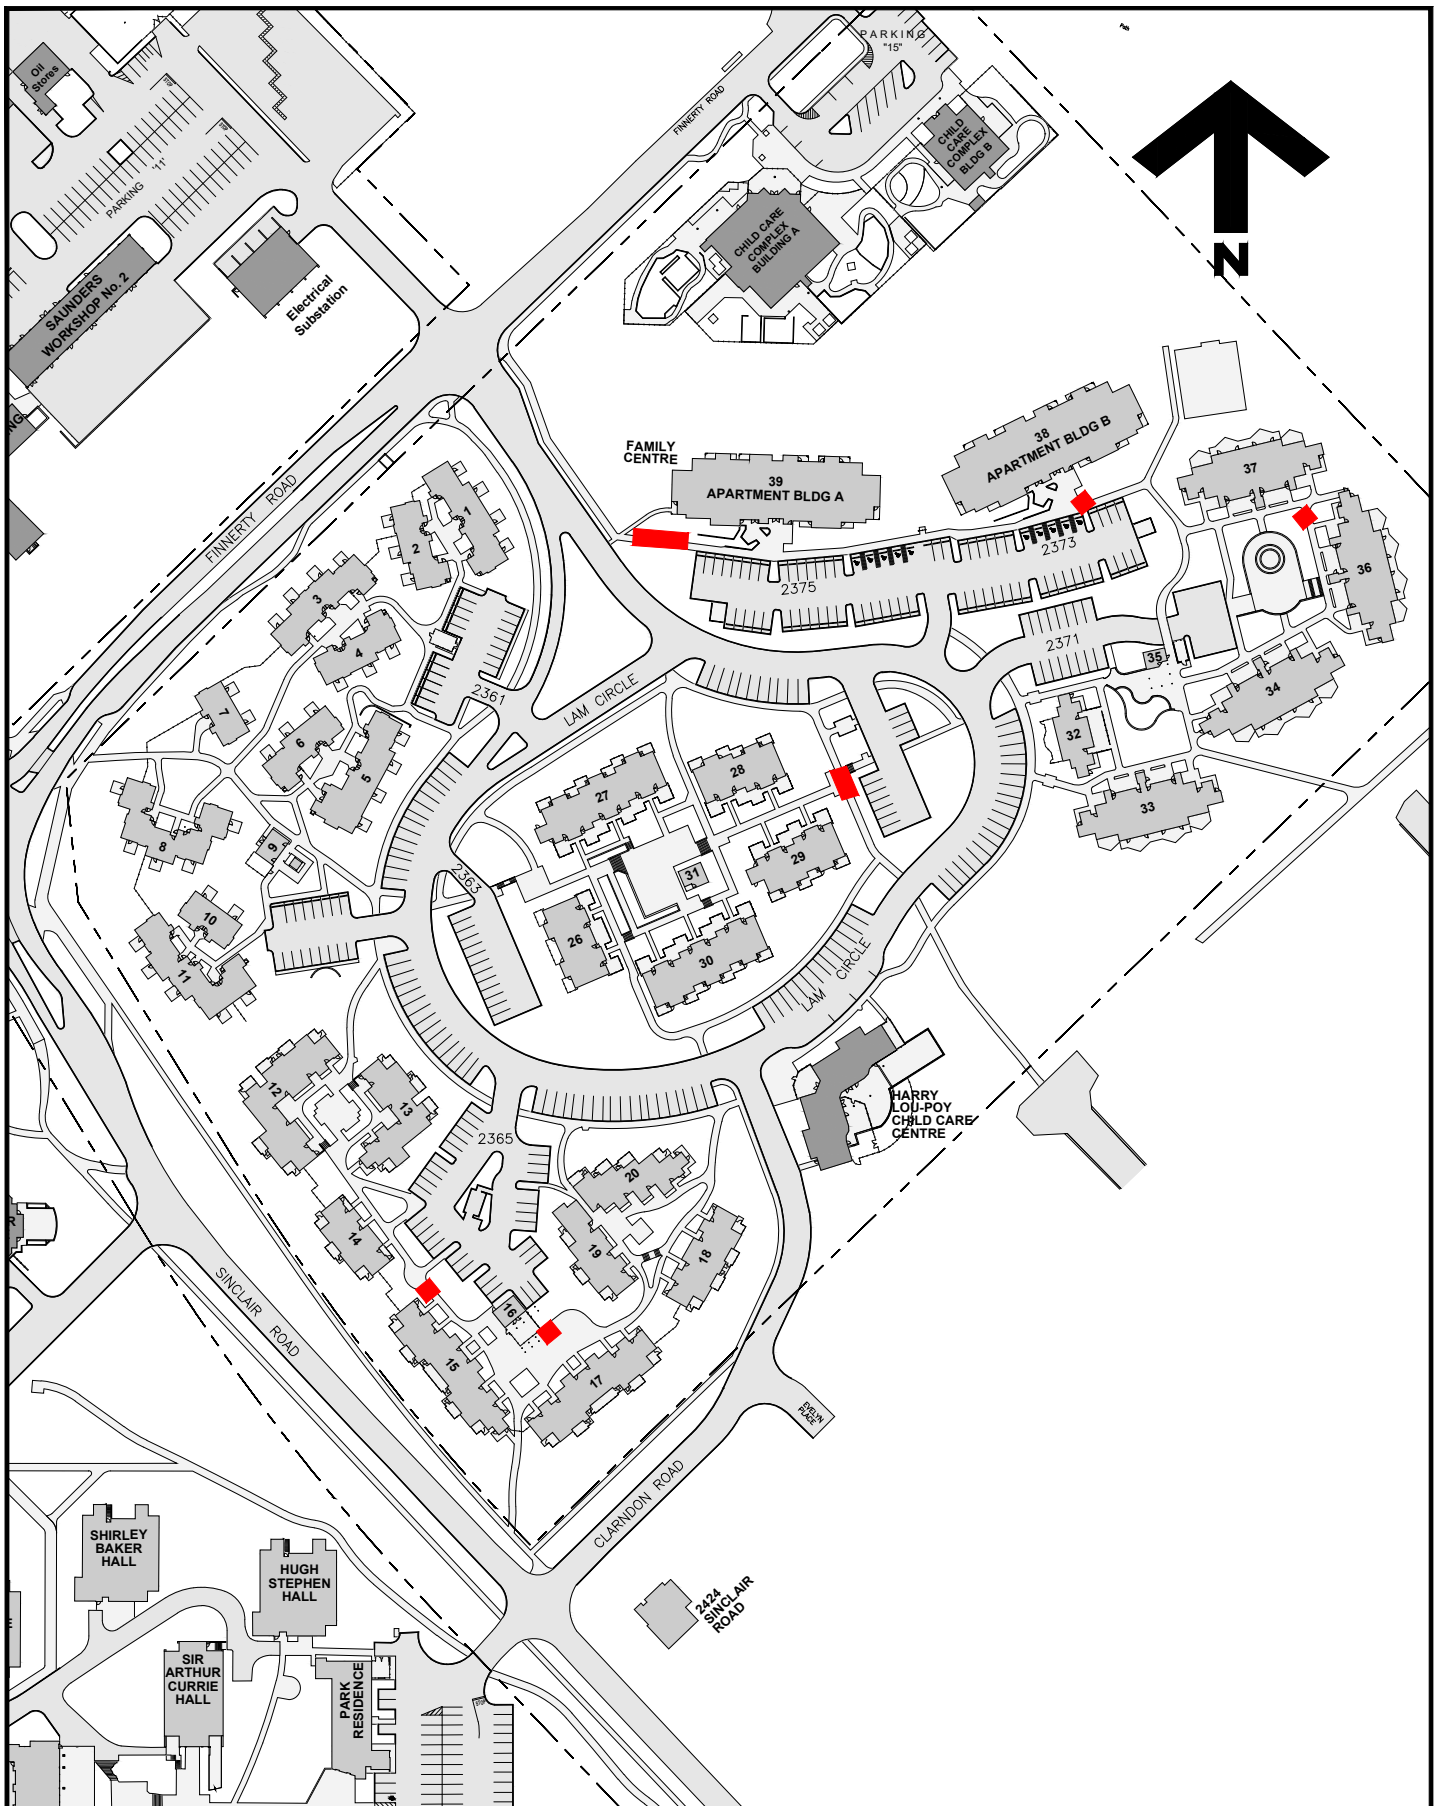

**University
of Victoria**

Facilities Management

Notes:

-  Concrete Removal Area
-  Truck Access

Title:

**Concrete Removal Areas
Week of Aug 24th 2nd Batch
Project Notice**

Date:

Aug 21, 2026

Scale:

1:2000

Drawn By:

DP

Project Number:

26-07114

Drawing No.

SK1