




Facilities Notice

Title:	Cunningham casework deliveries
Location:	Cunningham Building - North Wing Entrance
Description:	Facilities Management and Aral Construction will be receiving delivery of the cabinets and workstations for the Cunningham Biology Lab renovation. Access at the north entrance will be temporarily reduced as items are unloaded from trucks and brought into the building.
Time frame:	September 8 th & 14 th 2026
FMGT contact:	Cort Zawalek, Project Manager
Email address:	cortzawalek@uvic.ca
Phone:	250-514-1365

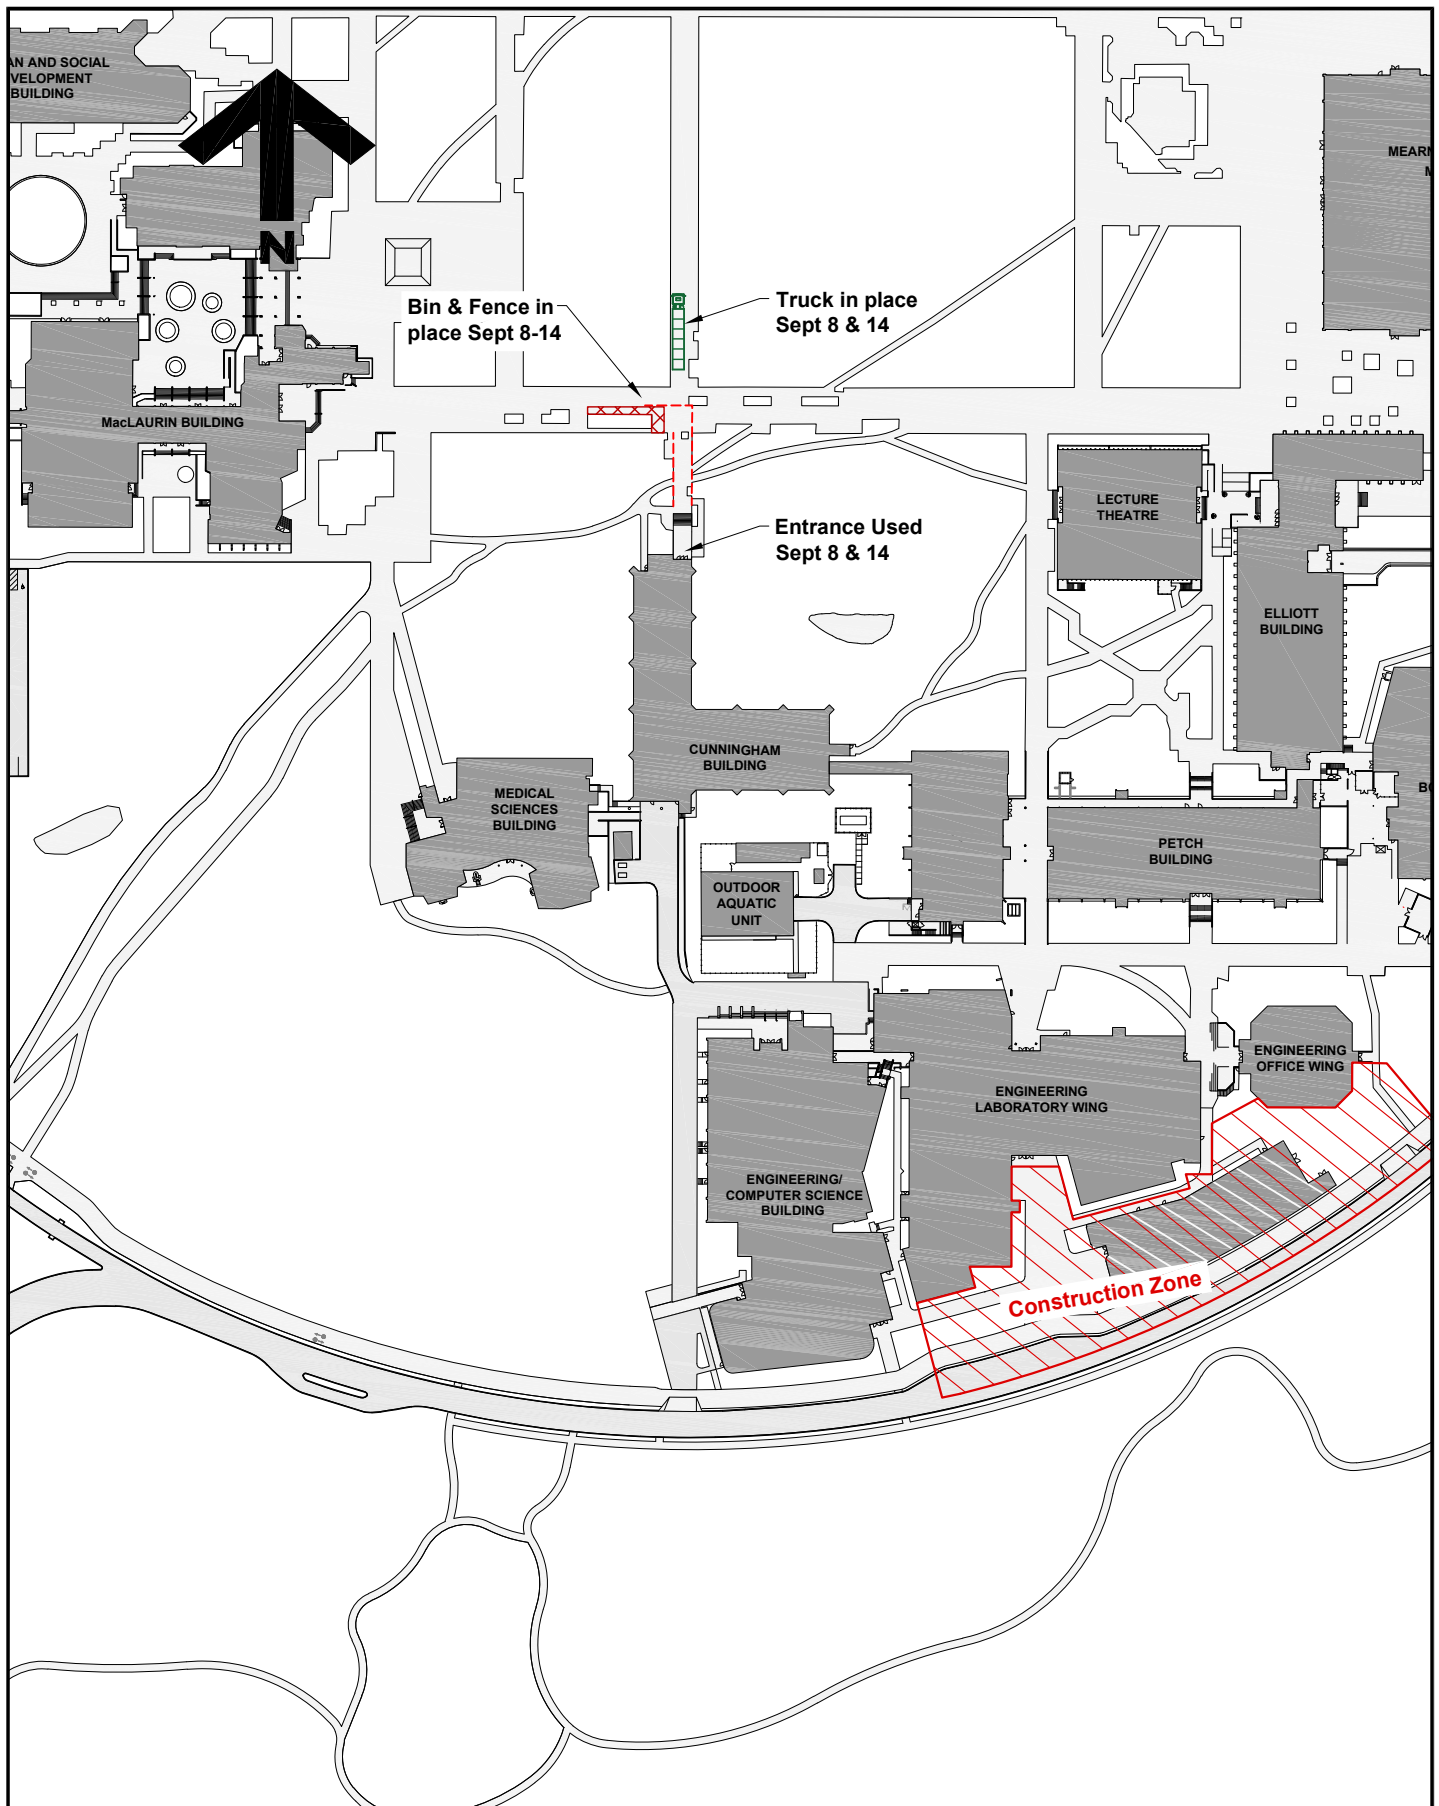

**University
of Victoria**

Facilities Management

Notes:

-  Fence
-  Telehandler / Bin

Title:

**Cunningham Biology Lab
Renovation
Project Notice**

Date: **3 September 2026**

Scale: **1:2000**

Drawn By: **JW**

Project Number: **25-06697**

Drawing No. **SK1**