



Facilities Notice

Title: 26-07114 Pathway Remediation – Concrete and Asphalt Pathways – update

Locations: Various exterior locations around Campus.

Description: **Update: continuing work in the areas around BWC, PCH, ELL.**
Five-Star Paving will be demolishing and repouring concrete and asphalt pathways per the attached.
Walkway and campus vehicle access will be maintained throughout.
Please contact Project Manager for any scheduling concerns.


Time frame: Sept 14, 2026 – September 18, 2026. 8am- 4pm

FMGT contact: Harman Brar, Project Manager

Email address: harmanbrar@uvic.ca

Phone: 250-880-0215



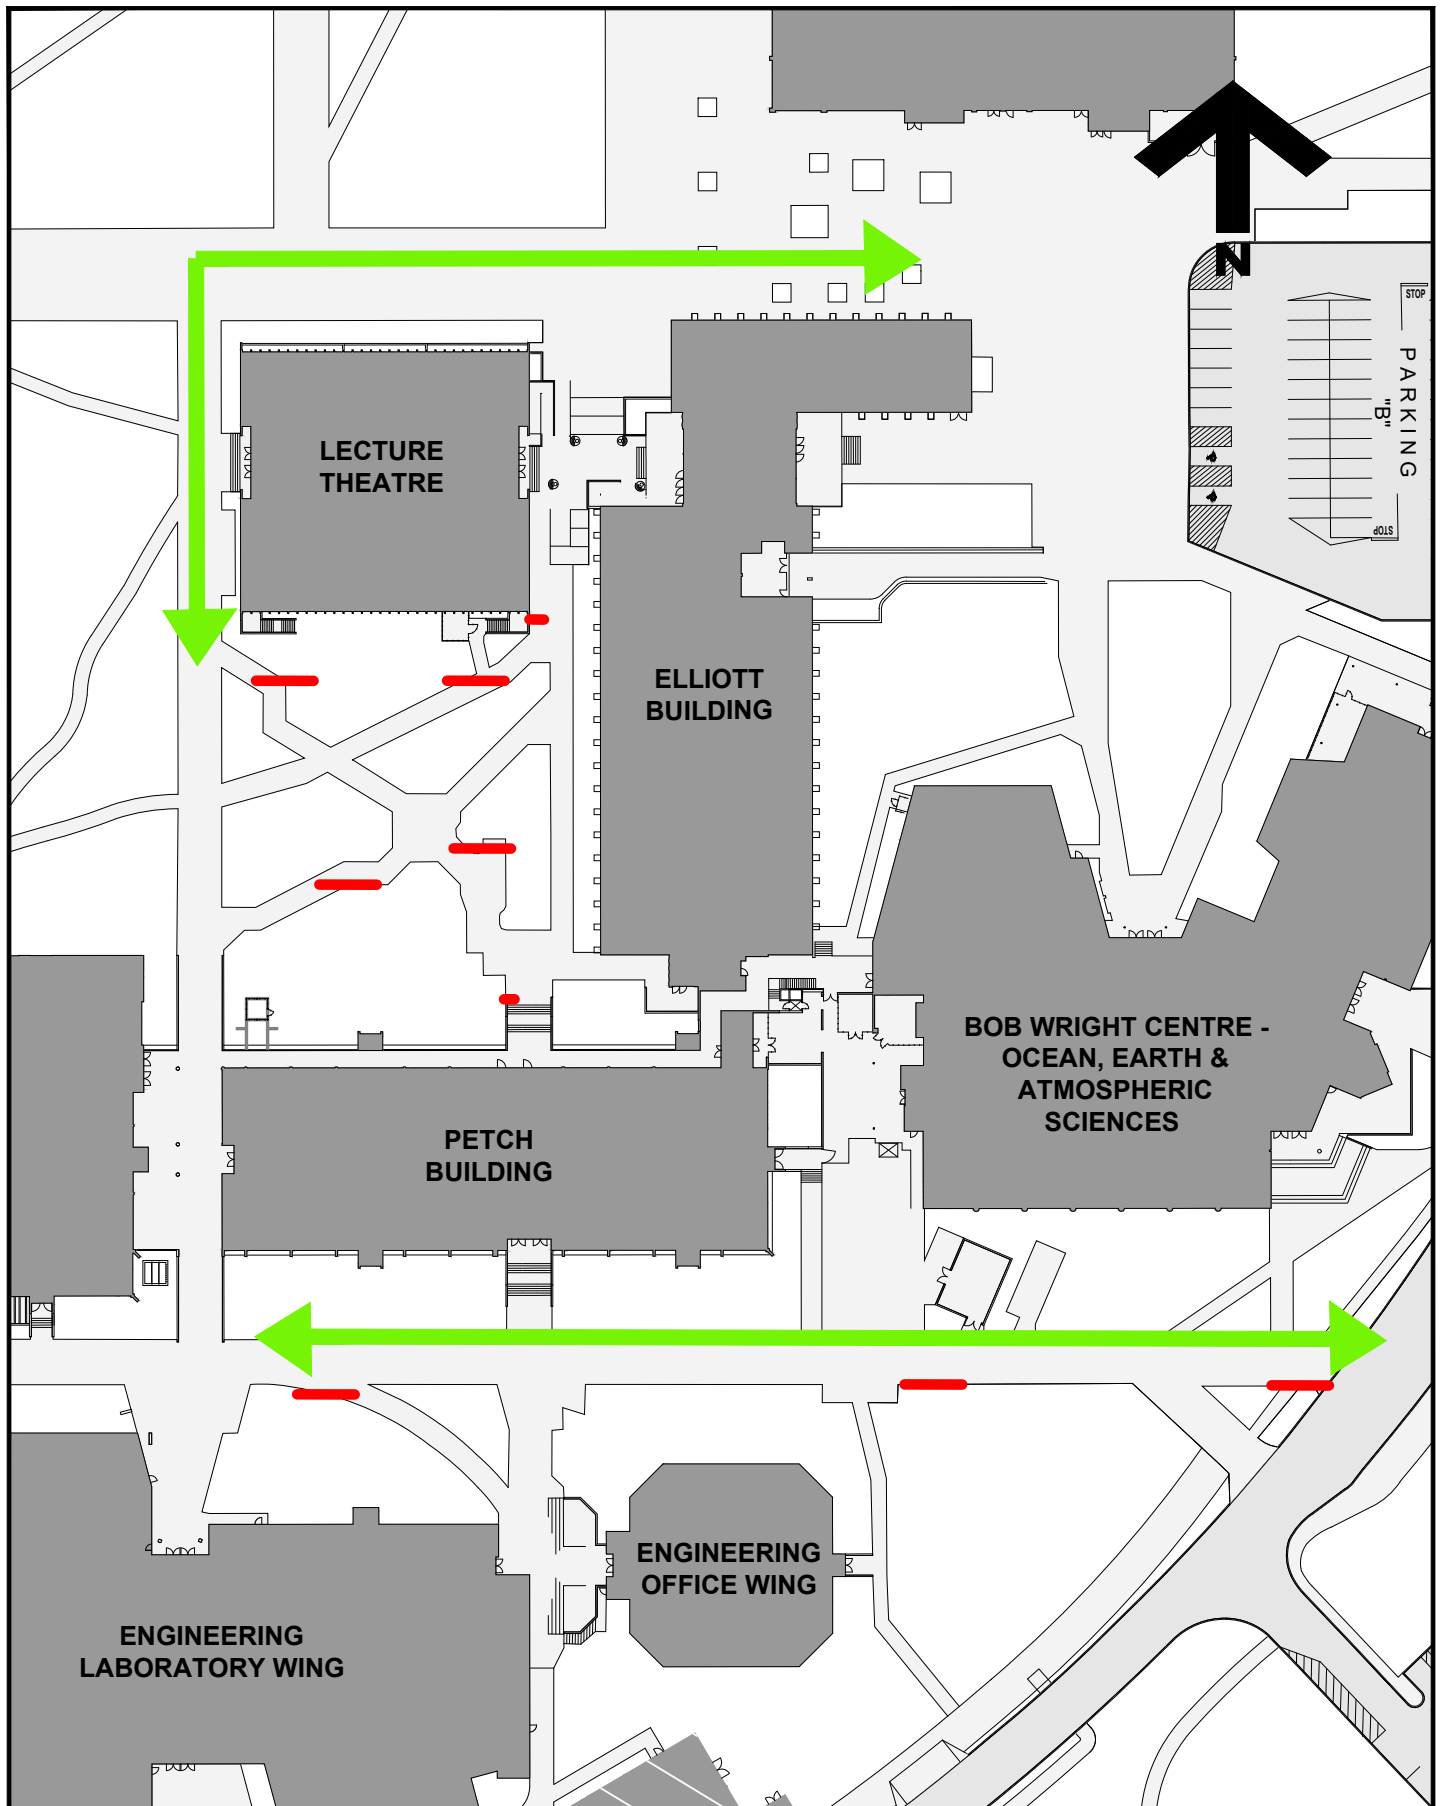

**University
of Victoria**

Facilities Management

Notes:

-  Work Area
-  Truck Access

Title:

Concrete Removal Areas
Week of Sept 7th 3rd Batch
Project Notice

Date:

Sept. 4, 2026

Scale:

1:1000

Drawn By:

DP

Project Number:

26-07114

Drawing No.

SK1