




Facilities Notice

Title:	Cornett Building - Partial Roof Replacements 2026
Location:	Cornett A Wing, B Wing, and walkway roofs
Description:	Facilities Management is working with Universal Sheet Metal Ltd., to replace roof sections on Wings A and B of the Cornett building; work will begin on Wednesday, September 16th, 2026, with completion targeted for November 9, 2026th. The areas of roof to be replaced are shown on the attached drawing. This work involves the removal of the metal flashings located in the walkways (courtyard) that have a minimal amount of caulking that is asbestos containing; this task is schedule from Wednesday, September 16 to Friday September 18, 2026. For safety reasons, the courtyard area will remain closed during this period (refer to the attached drawing). Door next to Stairwell S3 and bike racks locates within the courtyard area will remain out of service during this period. The air conditioning compressor located on the walkway roof, opposite room A194, must remain turned off on Thursday, September 17, from 6:00 a.m. to 12:00 p.m. The workers removing the flashing will be using removal procedures mandated by WorkSafe BC. Please keep all windows facing to the courtyard closed on those days. Asbestos barrier tape will be installed to demarcate the courtyard area closed. We apologize for any inconvenience this may cause.
Time frame:	Wednesday, September 16, 2026, from 7:00 am to Friday, September 18, 2026, until 5:00 pm. Entrances B100 and B100B will be closed on Thursday, September 17 from 6:00 am to 8:00 am.
FMGT contact:	Tatiana Rios, Project Manager
Email address:	trios@uvic.ca
Phone:	236-638-5387

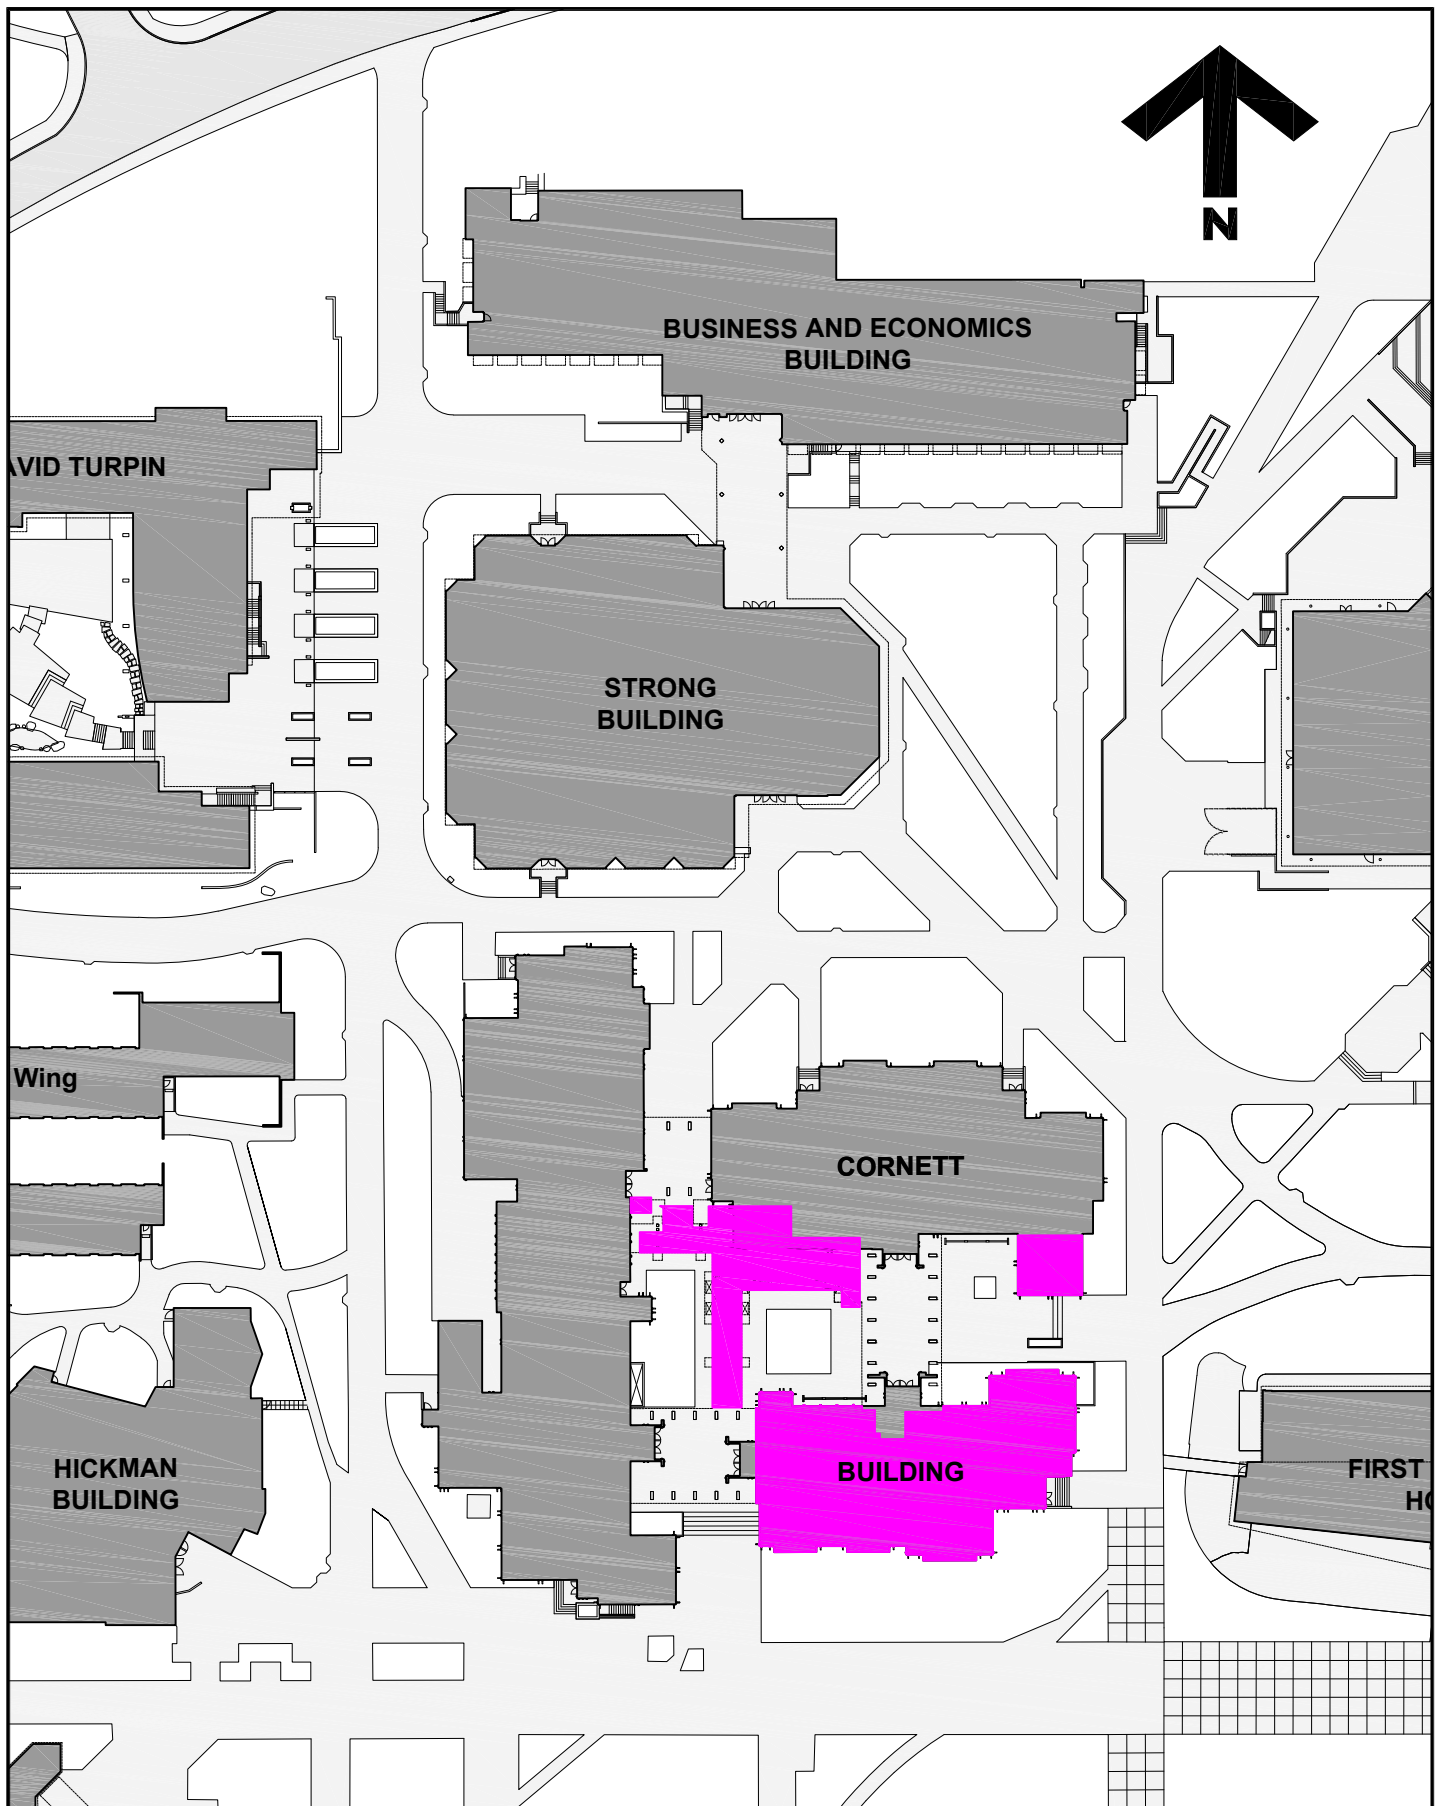

**University
of Victoria**

Facilities Management

Notes:



Area to be Replaced

Title:

**Cornett Partial
Roof Replacement
Area of Work**


Date: 14 September 2026

Scale: 1:1000

Drawn By: JW

Project Number: 24-06946

Drawing No. SK1

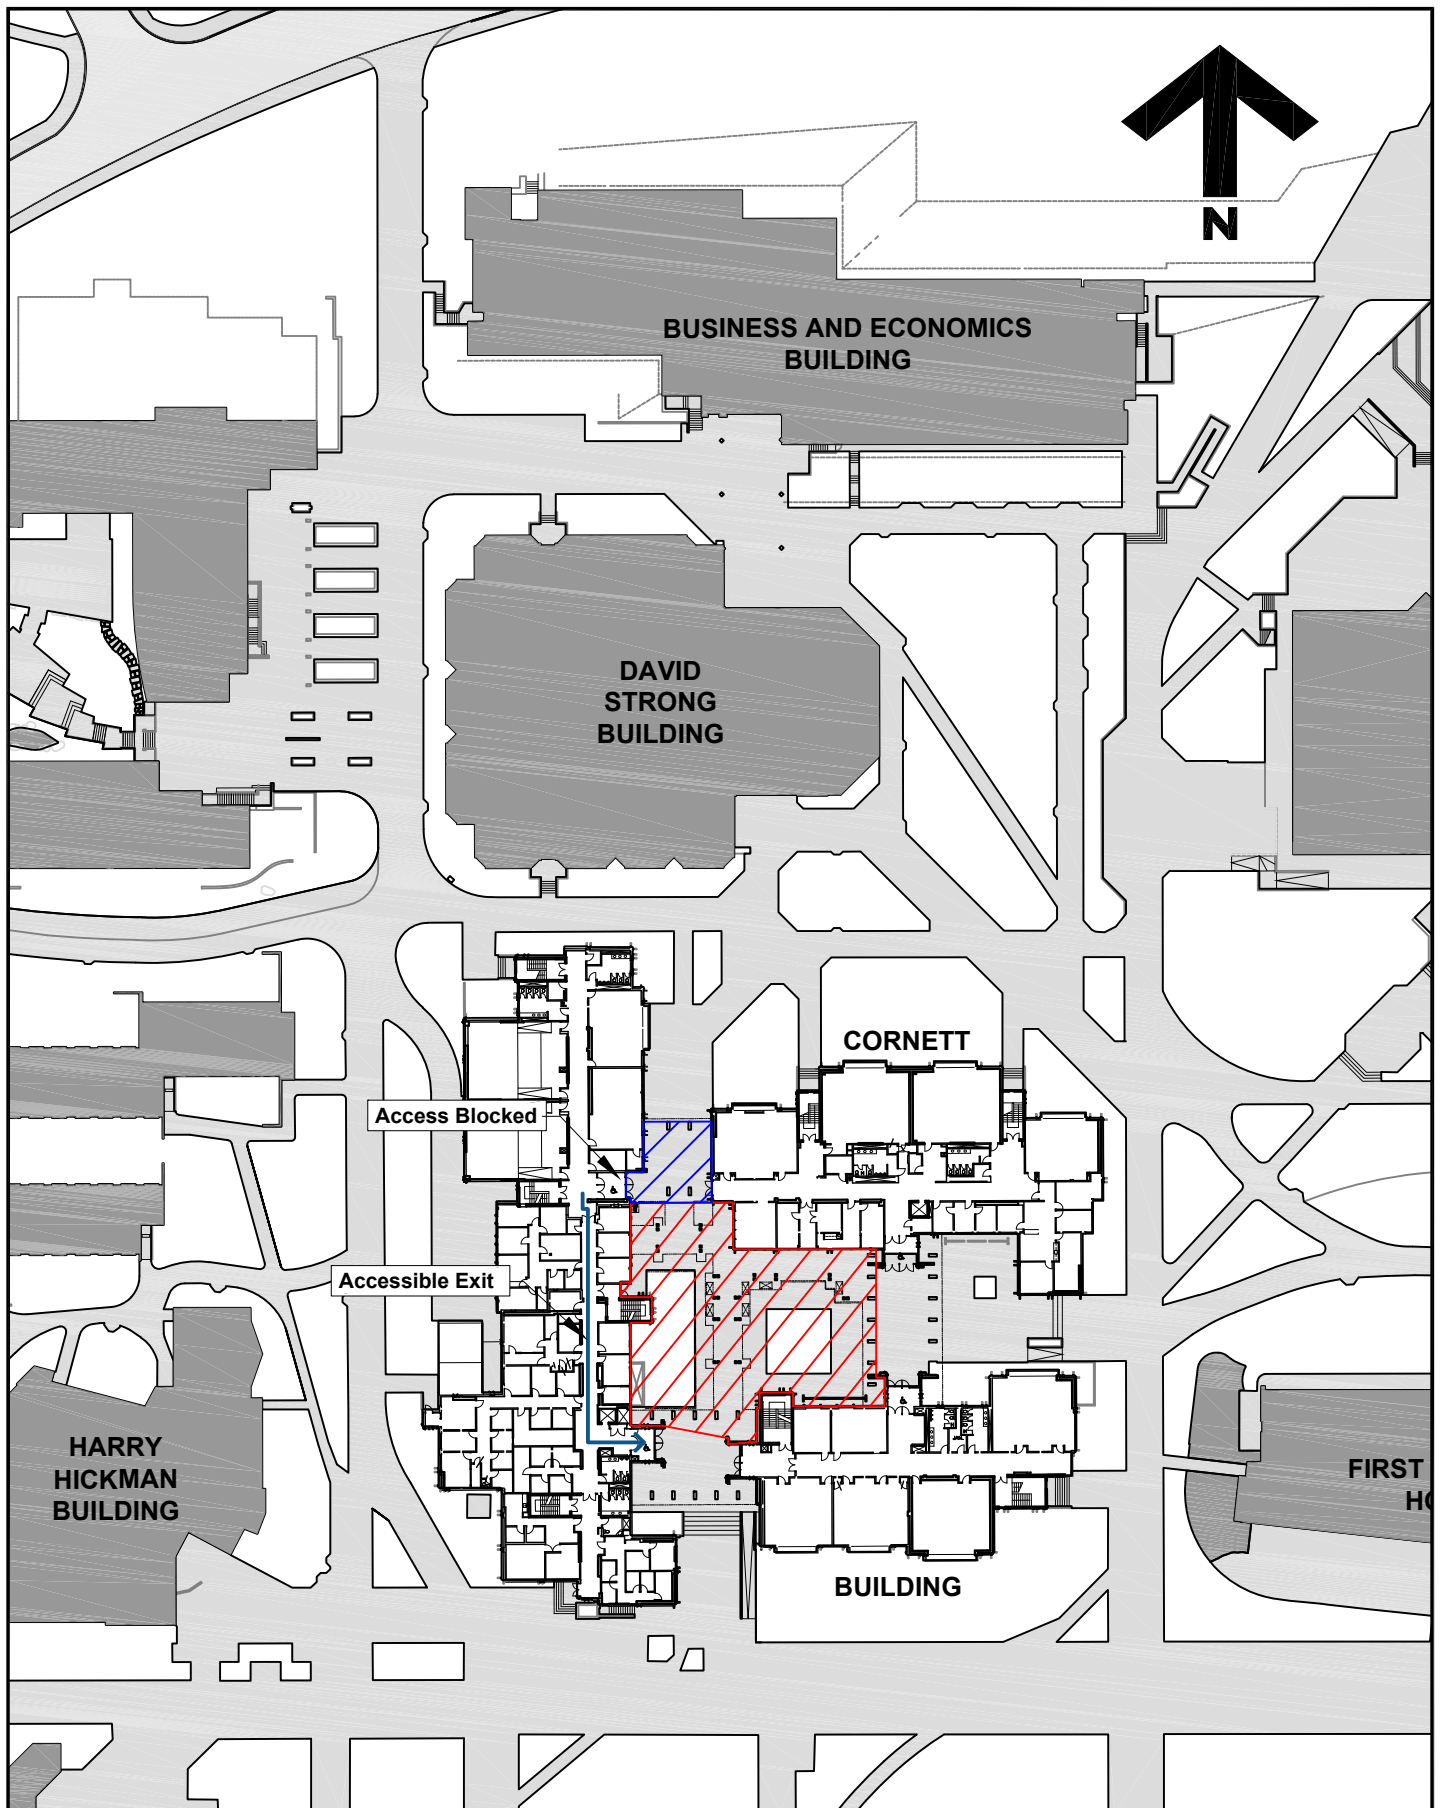

**University
of Victoria**

Facilities Management

Notes:

Areas out of use

 **Thursday, Sept 17**
6 a.m to 8 a.m.

 **7 a.m. Wed, Sept 16 to**
5 p.m. Fri, Sept 18

Title:

**Cornett Partial
Roof Replacement
Project Notice 1**

Date: 14 September 2026

Scale: 1:1000

Drawn By: JW

Project Number: 24-06946

Drawing No. SK1