




Facilities Notice

Title:	Cornett Building - Partial Roof Replacements 2026
Location:	Cornett A Wing, B Wing, and walkway roofs
Description:	Facilities Management will continue working with Universal Sheet Metal Ltd., on the removal of metal flashings located in the walkways (courtyard) that have a minimal amount of caulking that is asbestos containing. The pedestrian access area located east of the building which leads to the courtyard, will be cordoned off and partially out of service tomorrow Thursday September 17, 2026, from 6:00 to 5:00 however, access will remain open. (Refer to the attached drawing for specific schedule). The two-building access (Wing A and B) located close to the north side pedestrian access will remain out of services on Friday, September 18 from 7:50 am to 11:00 am (refer to the attached drawing). The courtyard will remain close and indicated in a previous project notice and will be open on Friday, September 18, 2026, at 12:00 pm. The contractor will start working on the removal of flashing located on the roof (Level 4) on Friday, September 18 at 12:00 pm removing metal flashing that have a minimal amount of caulking. The workers removing the flashing will be using removal procedures mandated by WorkSafe BC. Please keep all windows closed on those days. Asbestos barrier tape will be installed to demarcate the areas of work. We apologize for any inconvenience this may cause.
Time frame:	Thursday September 17, 2026, from 6:00 am to 5:00 pm Friday, September 18, 2026, from 8:00 am to 5:00 pm
FMGT contact:	Tatiana Rios, Project Manager
Email address:	trios@uvic.ca
Phone:	236-638-5387

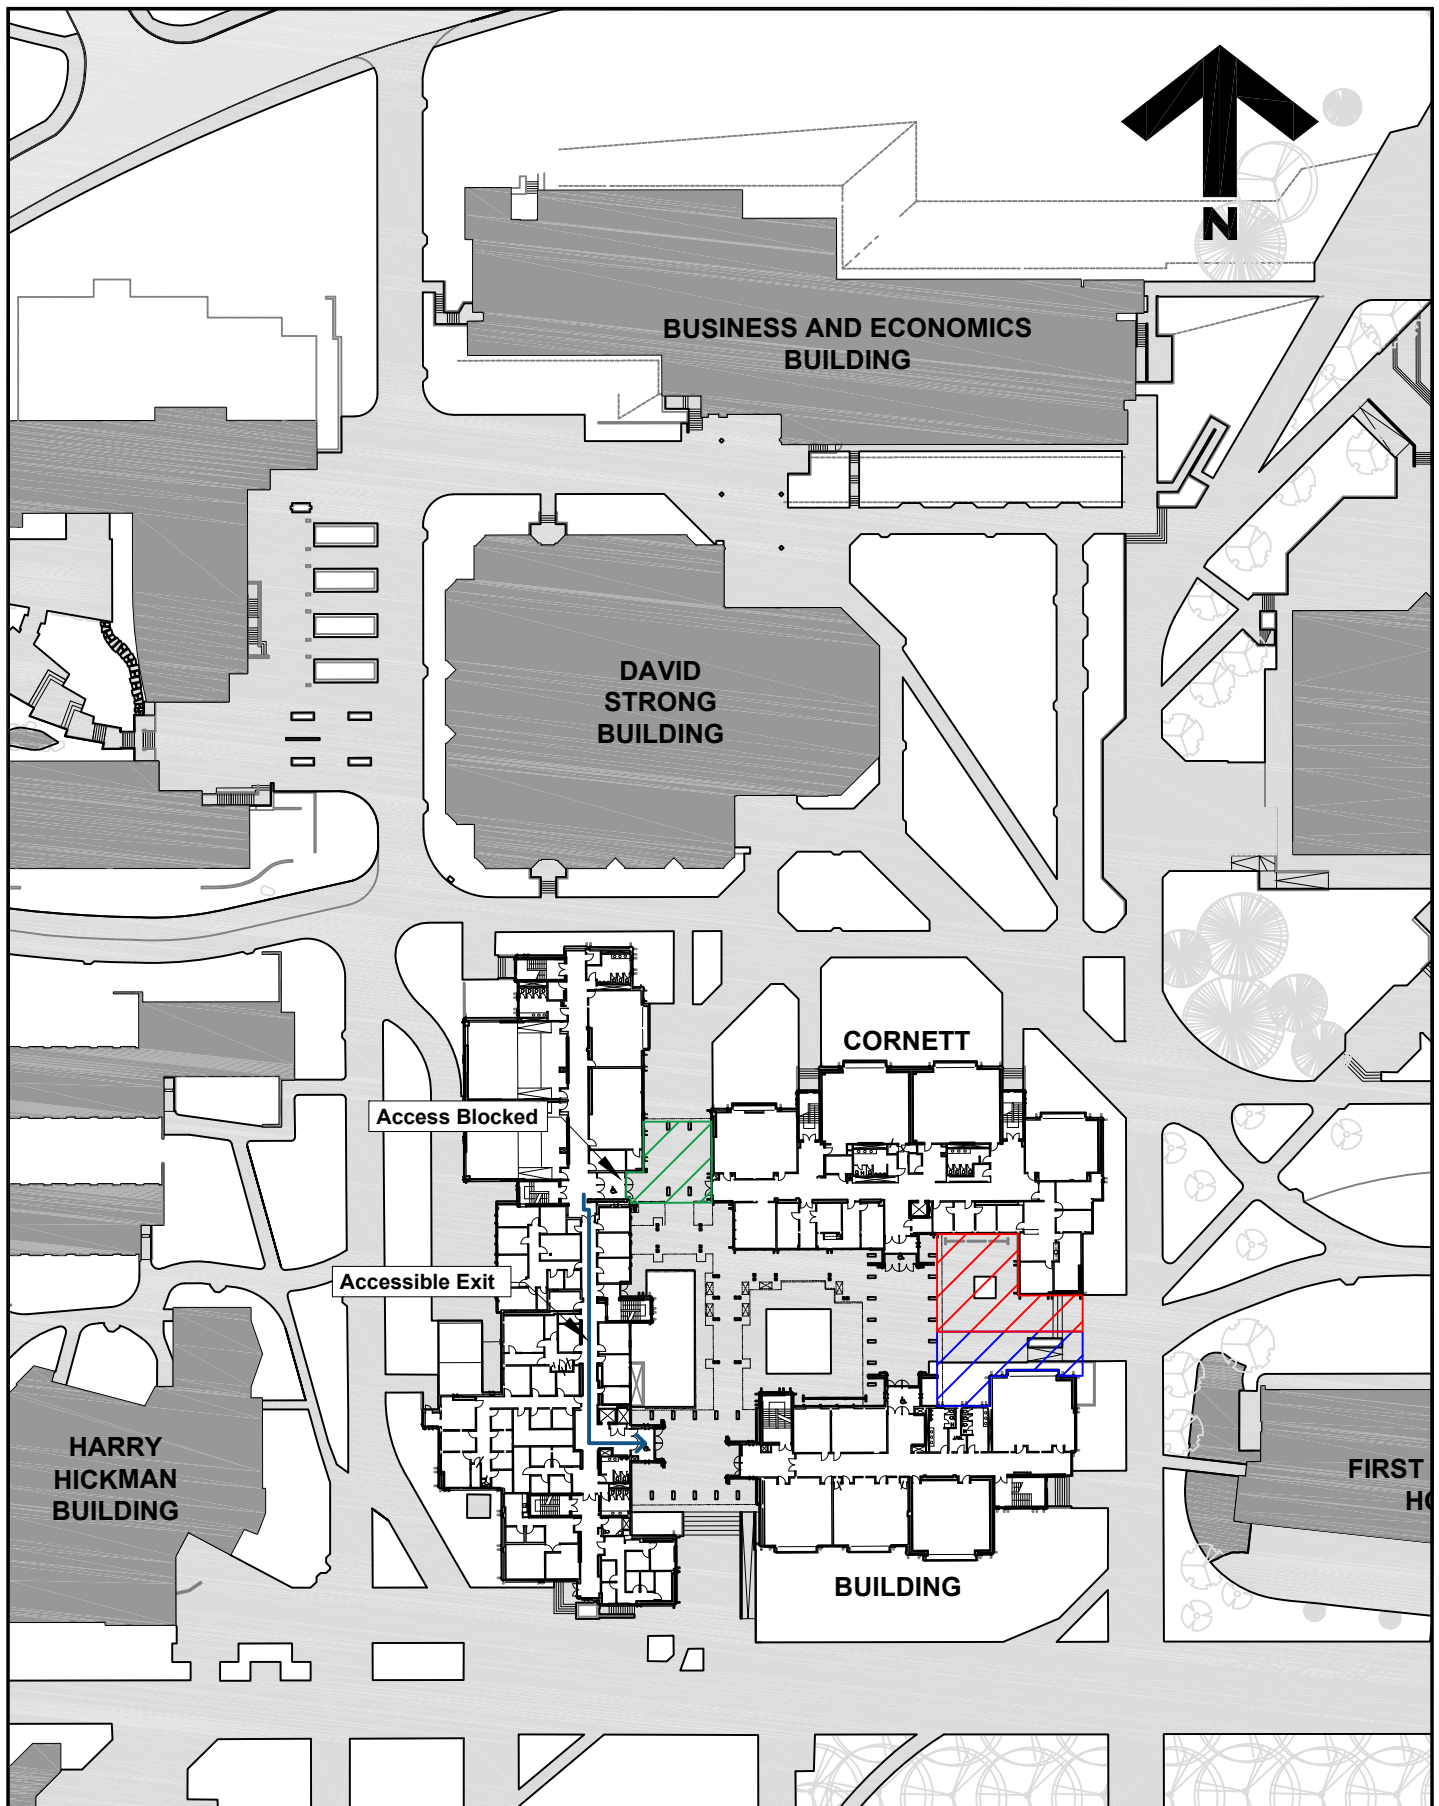

**University
of Victoria**

Facilities Management

Notes:

Areas out of use

- ▨ 6 a.m. to Noon Thurs, Sept 17
- ▨ Noon to 5 p.m. Thurs, Sept 17
- ▨ 8 to 10 a.m. Fri, Sept 18

Title:

**Cornett Partial
Roof Replacement
Project Notice 2**

Date: 16 September 2026

Scale: 1:1000

Drawn By: JW

Project Number: 24-06946

Drawing No. SK2