



Facilities Notice

Title: Cornett Building - Partial Roof Replacements 2026

Location: Cornett A Wing, B Wing, and walkway roofs

Description: Facilities Management is working with Universal Sheet Metal Ltd., on the replacement of the roof. The contractor will begin removing the gravel ballast and other existing roof materials on Thursday, September 24, 2026, and will continue working on construction activities until November 9, 2026. The contractor will also carry out construction work on weekends.

Noisy work is scheduled to take place between 5:00 a.m. and 8:30 a.m. on weekdays and without restrictions on weekends.

On Wednesday, September 23, 2026, the contractor will install a construction dumpster to store the gravel ballast removed from the roof at the location indicated on drawing SK1; the container will remain on site until Tuesday, September 29, 2026, and will be cordoned off with safety tape. On Thursday, September 24, 2026 a mobilization area will be set up at the location indicated on the attached drawing SK2.


Work related to the asbestos removal is scheduled to conclude tomorrow, Wednesday, September 23, 2026, at 5:00 p.m.

Time frame: Wednesday, September 23 to November 9, 2026.
From 5:00 am to 5:00 pm

FMGT contact: Tatiana Rios, Project Manager

Email address: trios@uvic.ca

Phone: 236-638-5387

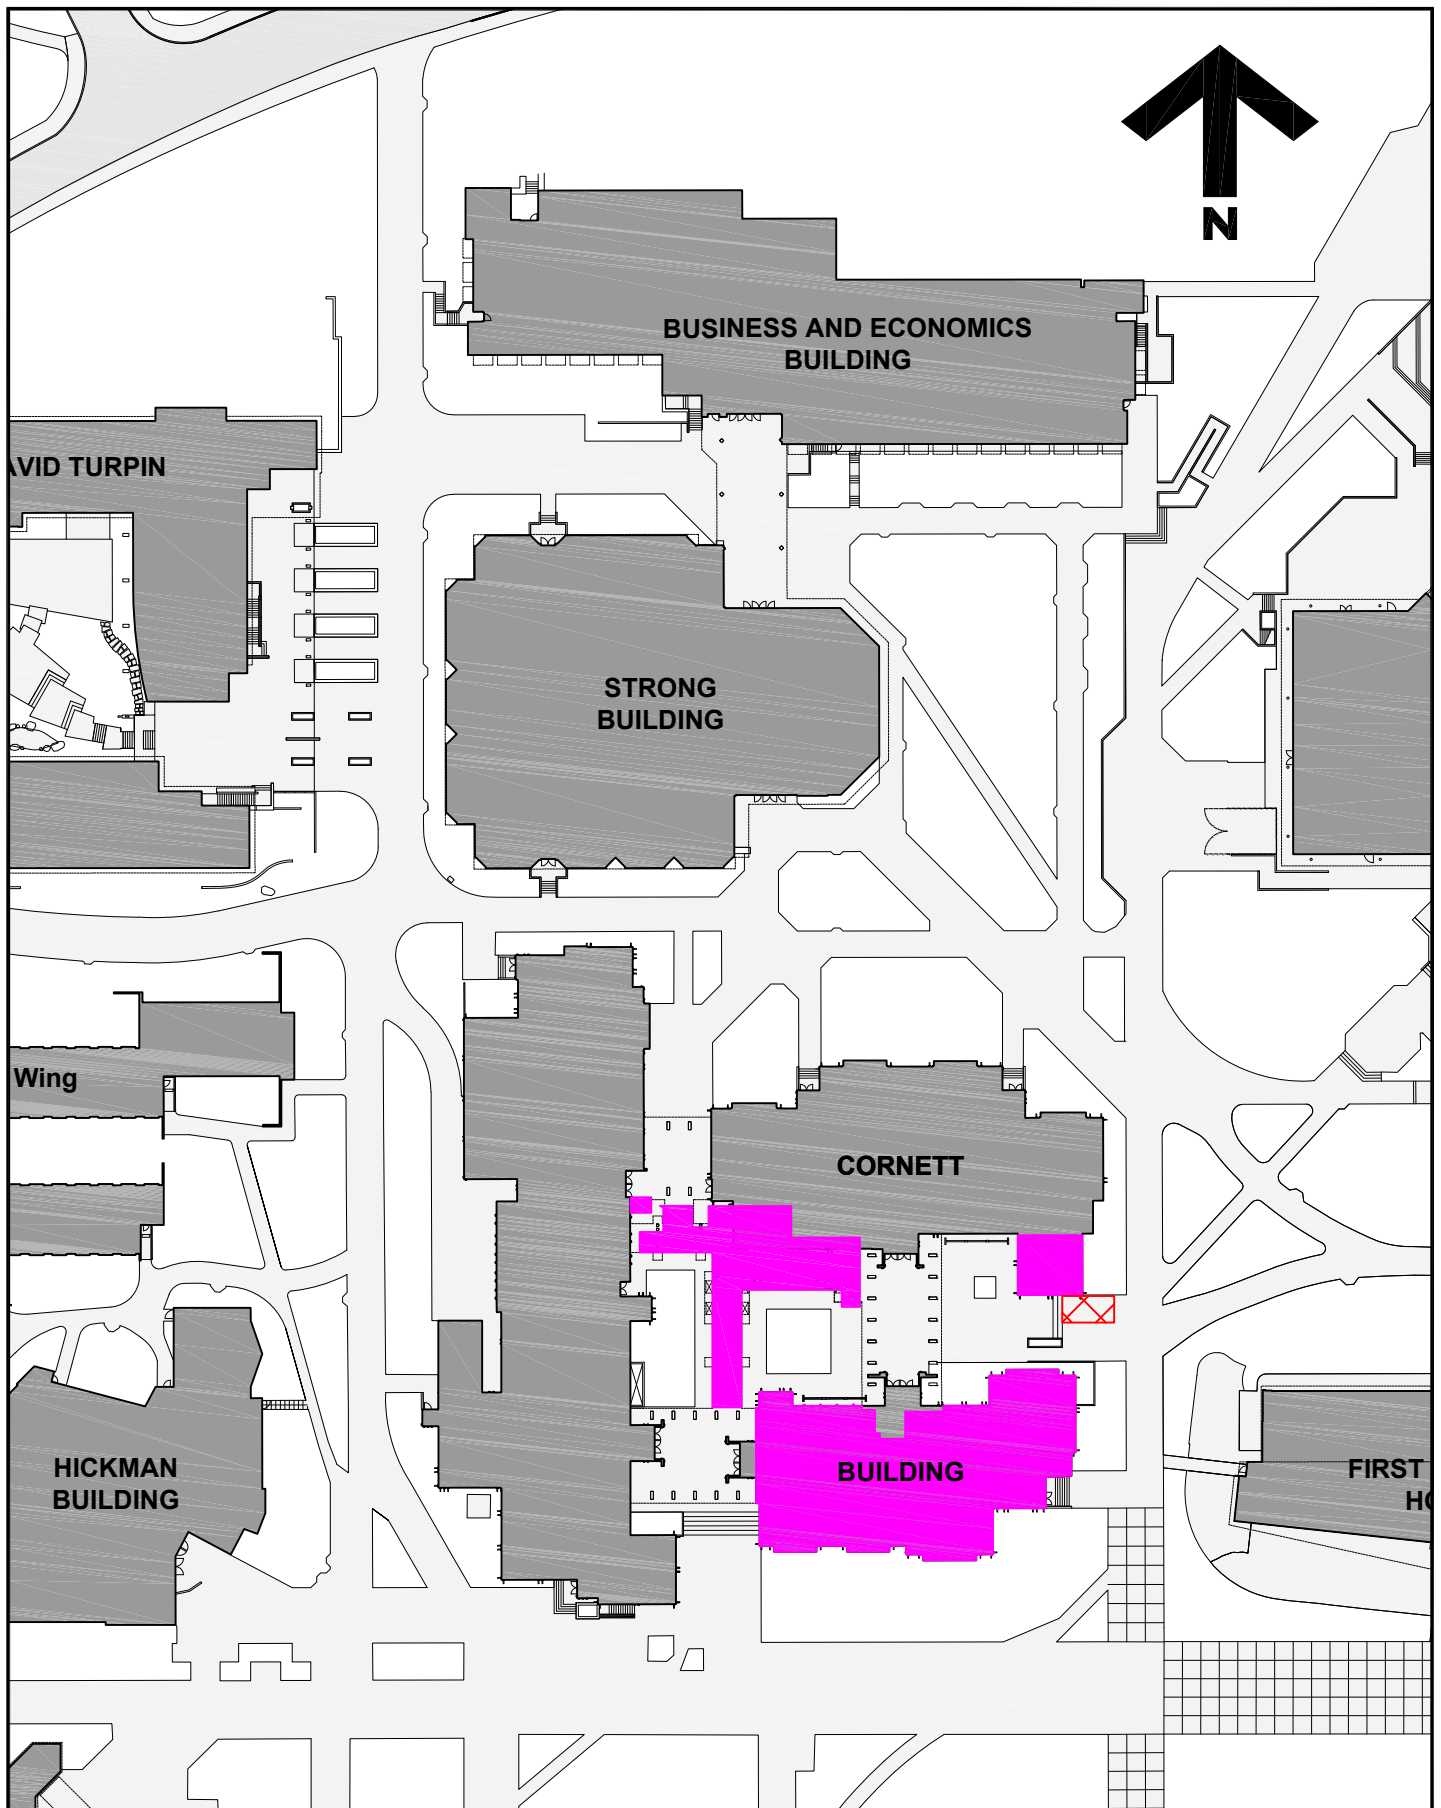

**University
of Victoria**

Facilities Management

Notes:

- Area to be Replaced
- Pedestrian Access Closed

Title:

**Cornett Partial
Roof Replacement
Project Notice**

Date:

21 September 2026

Scale:

1:1000

Drawn By:


JW

Project Number:

24-06946

Drawing No.

SK1

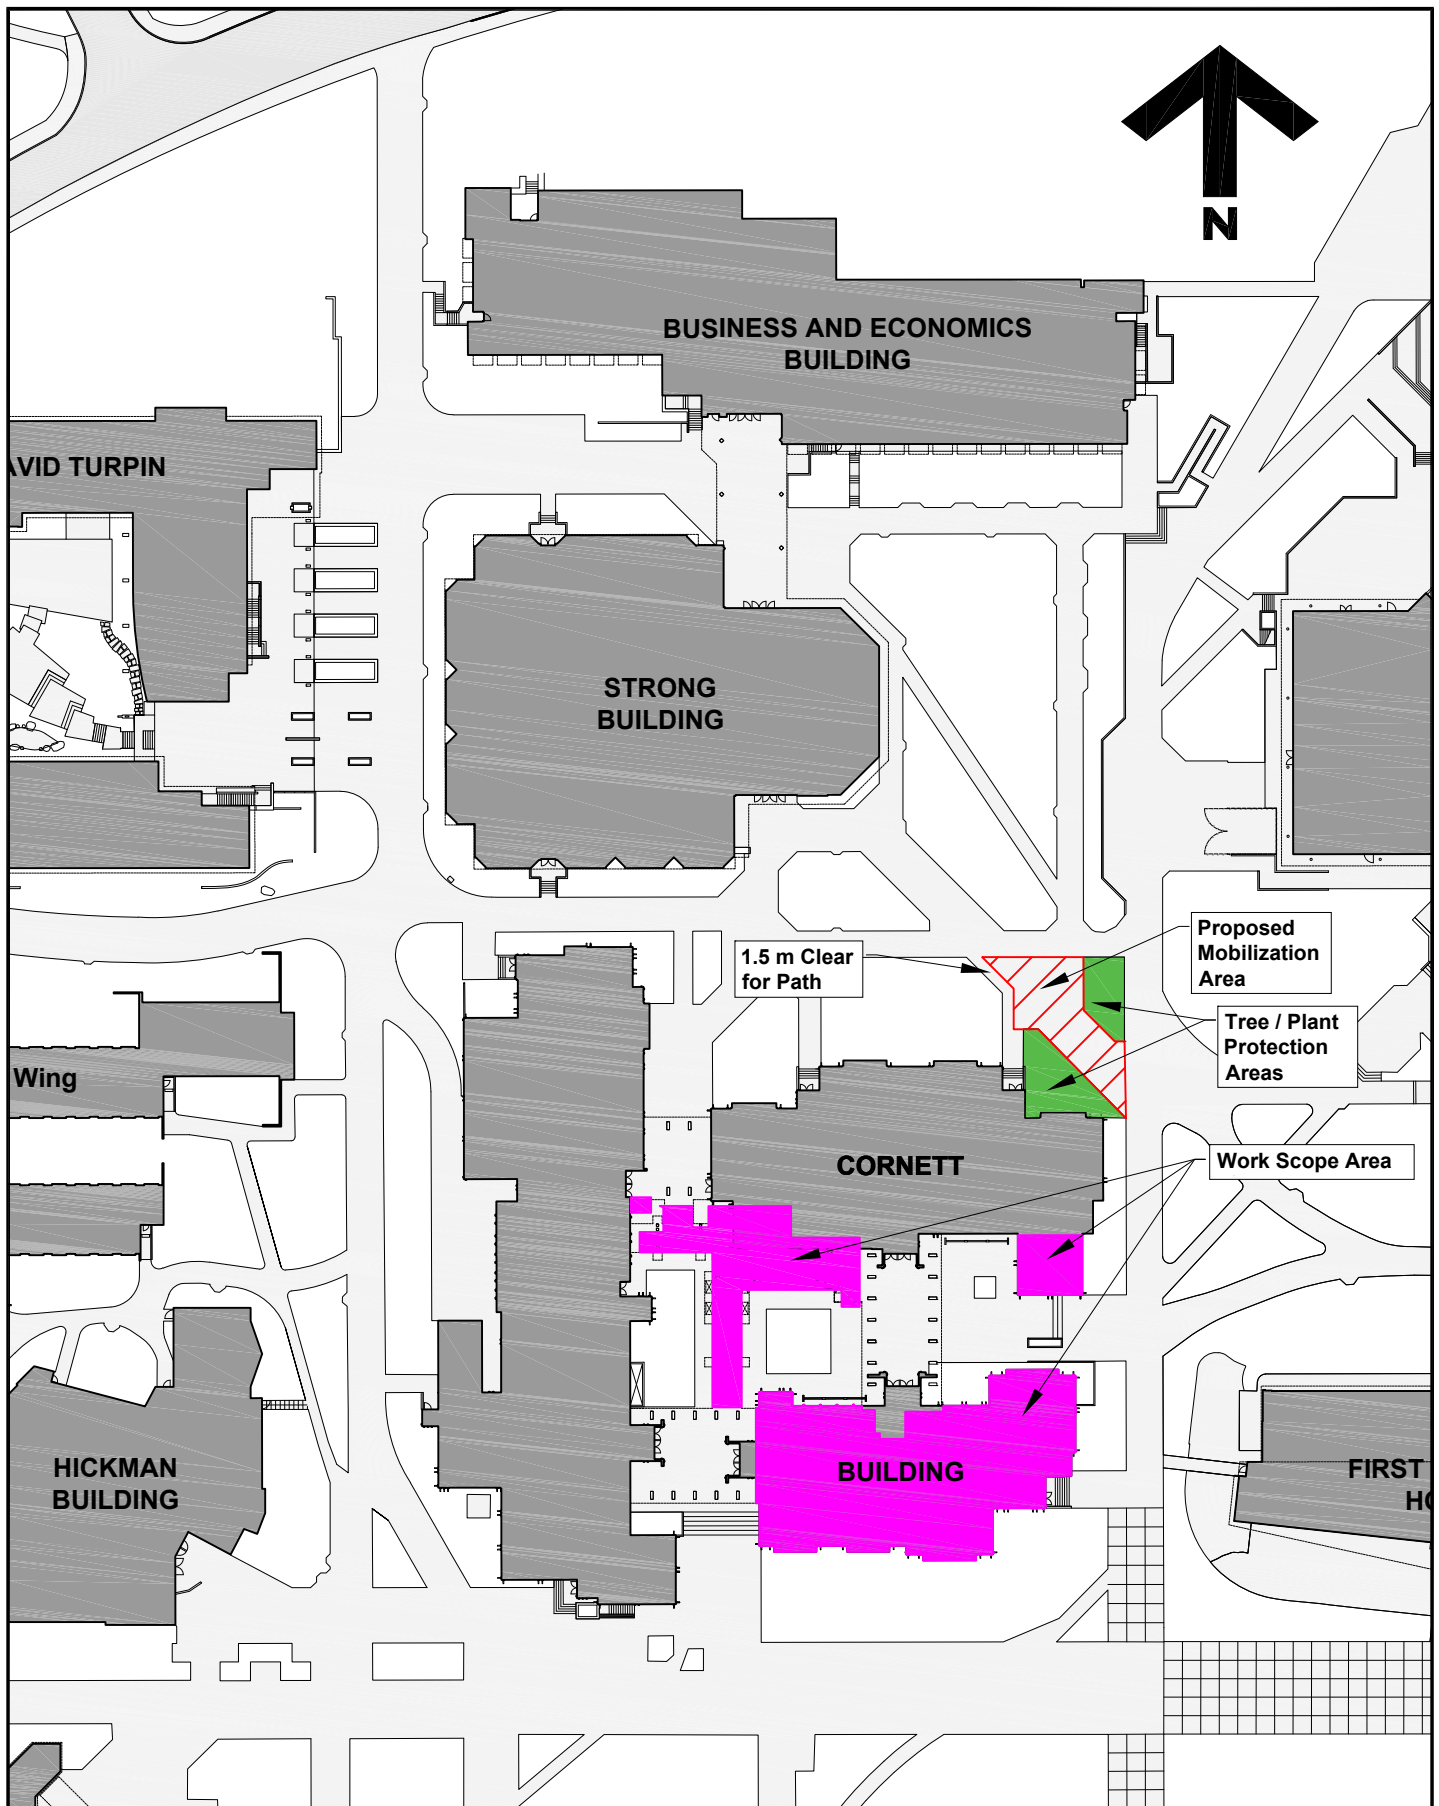

**University
of Victoria**

Facilities Management

Notes:

Title:
**Cornett Partial
Roof Replacement
Proposed Mobilization Area**

Date: **15 September 2026**
Scale: **1:1000**
Drawn By: **JW**
Project Number: **25-06946**
Drawing No. **SK2**