




Facilities Notice

Title:	Visual Arts Building and MacLaurin Building Roofing Repairs
Location:	Visual Arts Building (#202) MacLaurin Building-Music Wing (#123)
Description:	Facilities Management and Flynn Group of Companies will be patching and reroofing portions of the VIA and MAC buildings over the coming weeks. We apologize for any disruptions this may cause. Waste bins will be placed for the duration of the work and there will be crane hoisting required at certain times.
Time frame:	September 28 to October 30, 2026
FMGT contact:	Cort Zawalek, Project Manager
Email address:	cortzawalek@uvic.ca
Phone:	250-514-1365

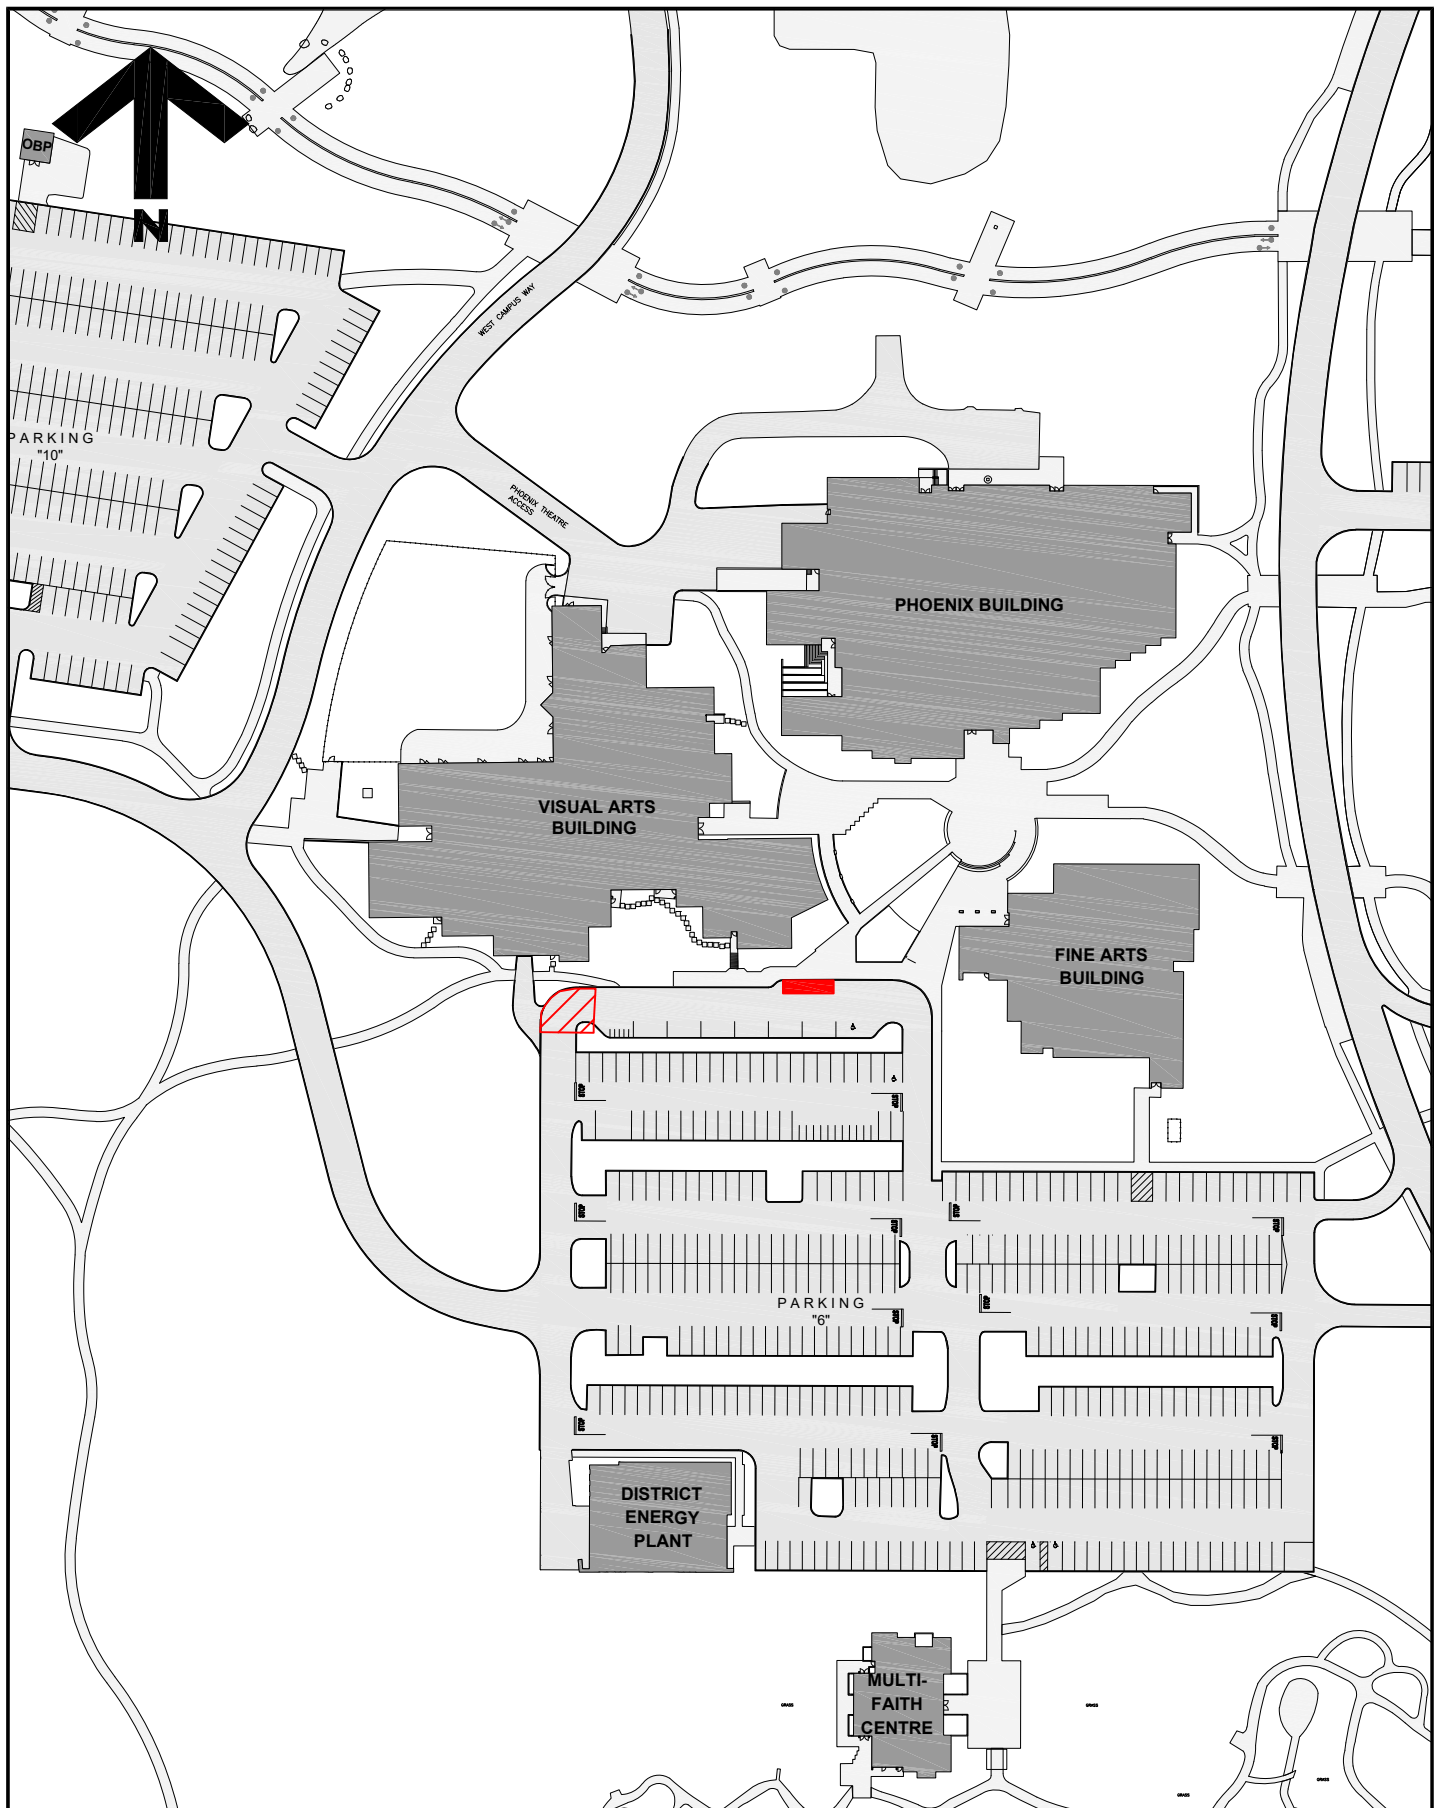

**University
of Victoria**

Facilities Management

Notes:

 Intermittent Crane Location

 Bin Location

Title:

**Visual Arts Building
Roofing Repairs
Project Notice**


Date: **22 September 2026**

Scale: **1:1500**

Drawn By: **JW**

Project Number: **26-07143**

Drawing No. **SK1**

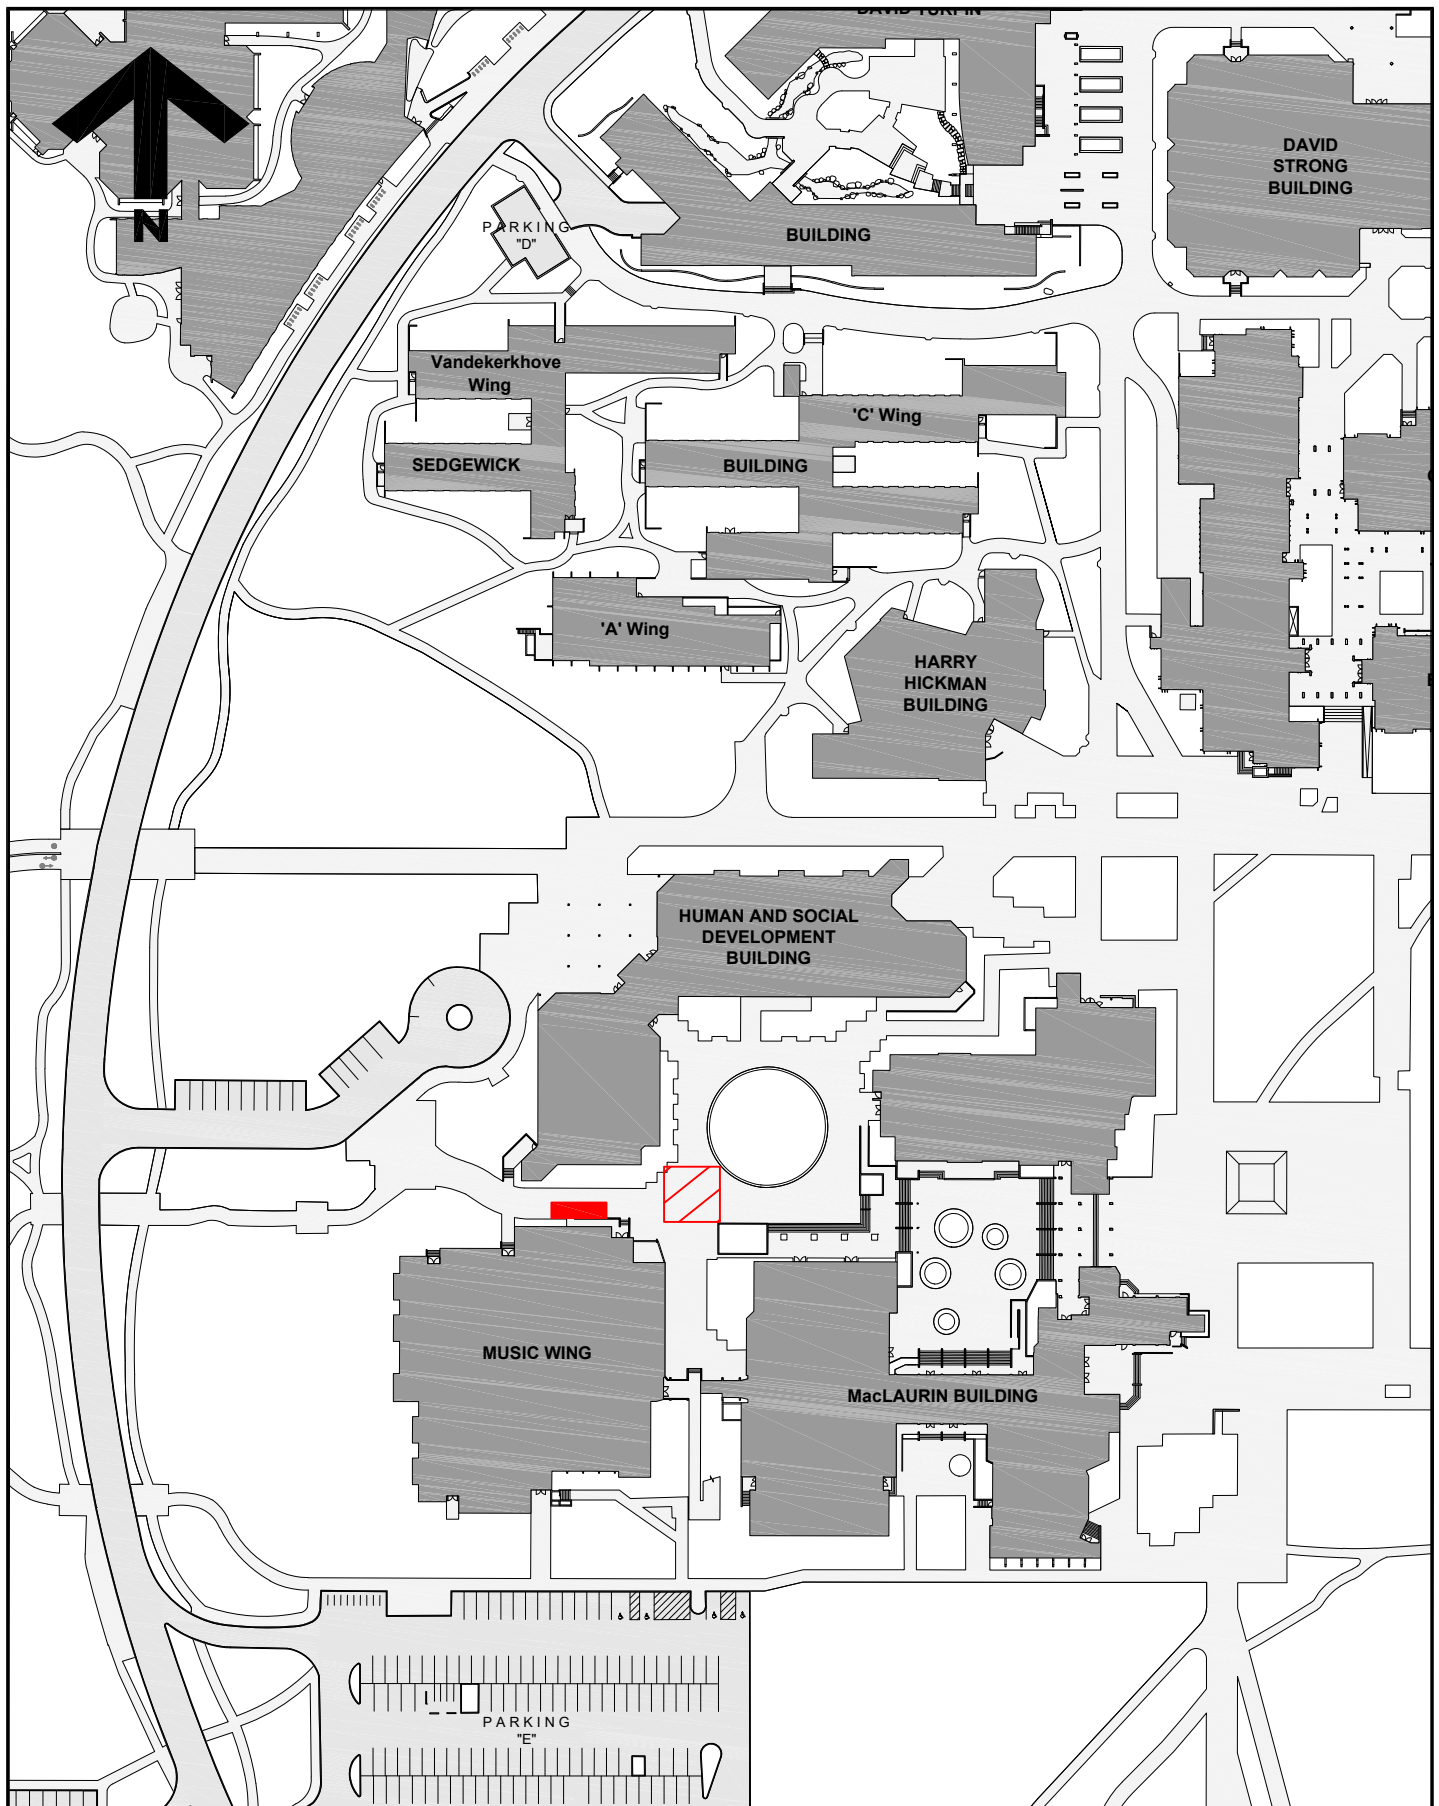

**University
of Victoria**

Facilities Management

Notes:

 Intermittent Crane Location

 Bin Location

Title:

**MacLaurin Building
Roofing Repairs
Project Notice**

Date: **22 September 2026**

Scale: **1:1500**

Drawn By: **JW**

Project Number: **26-07143**

Drawing No. **SK2**